
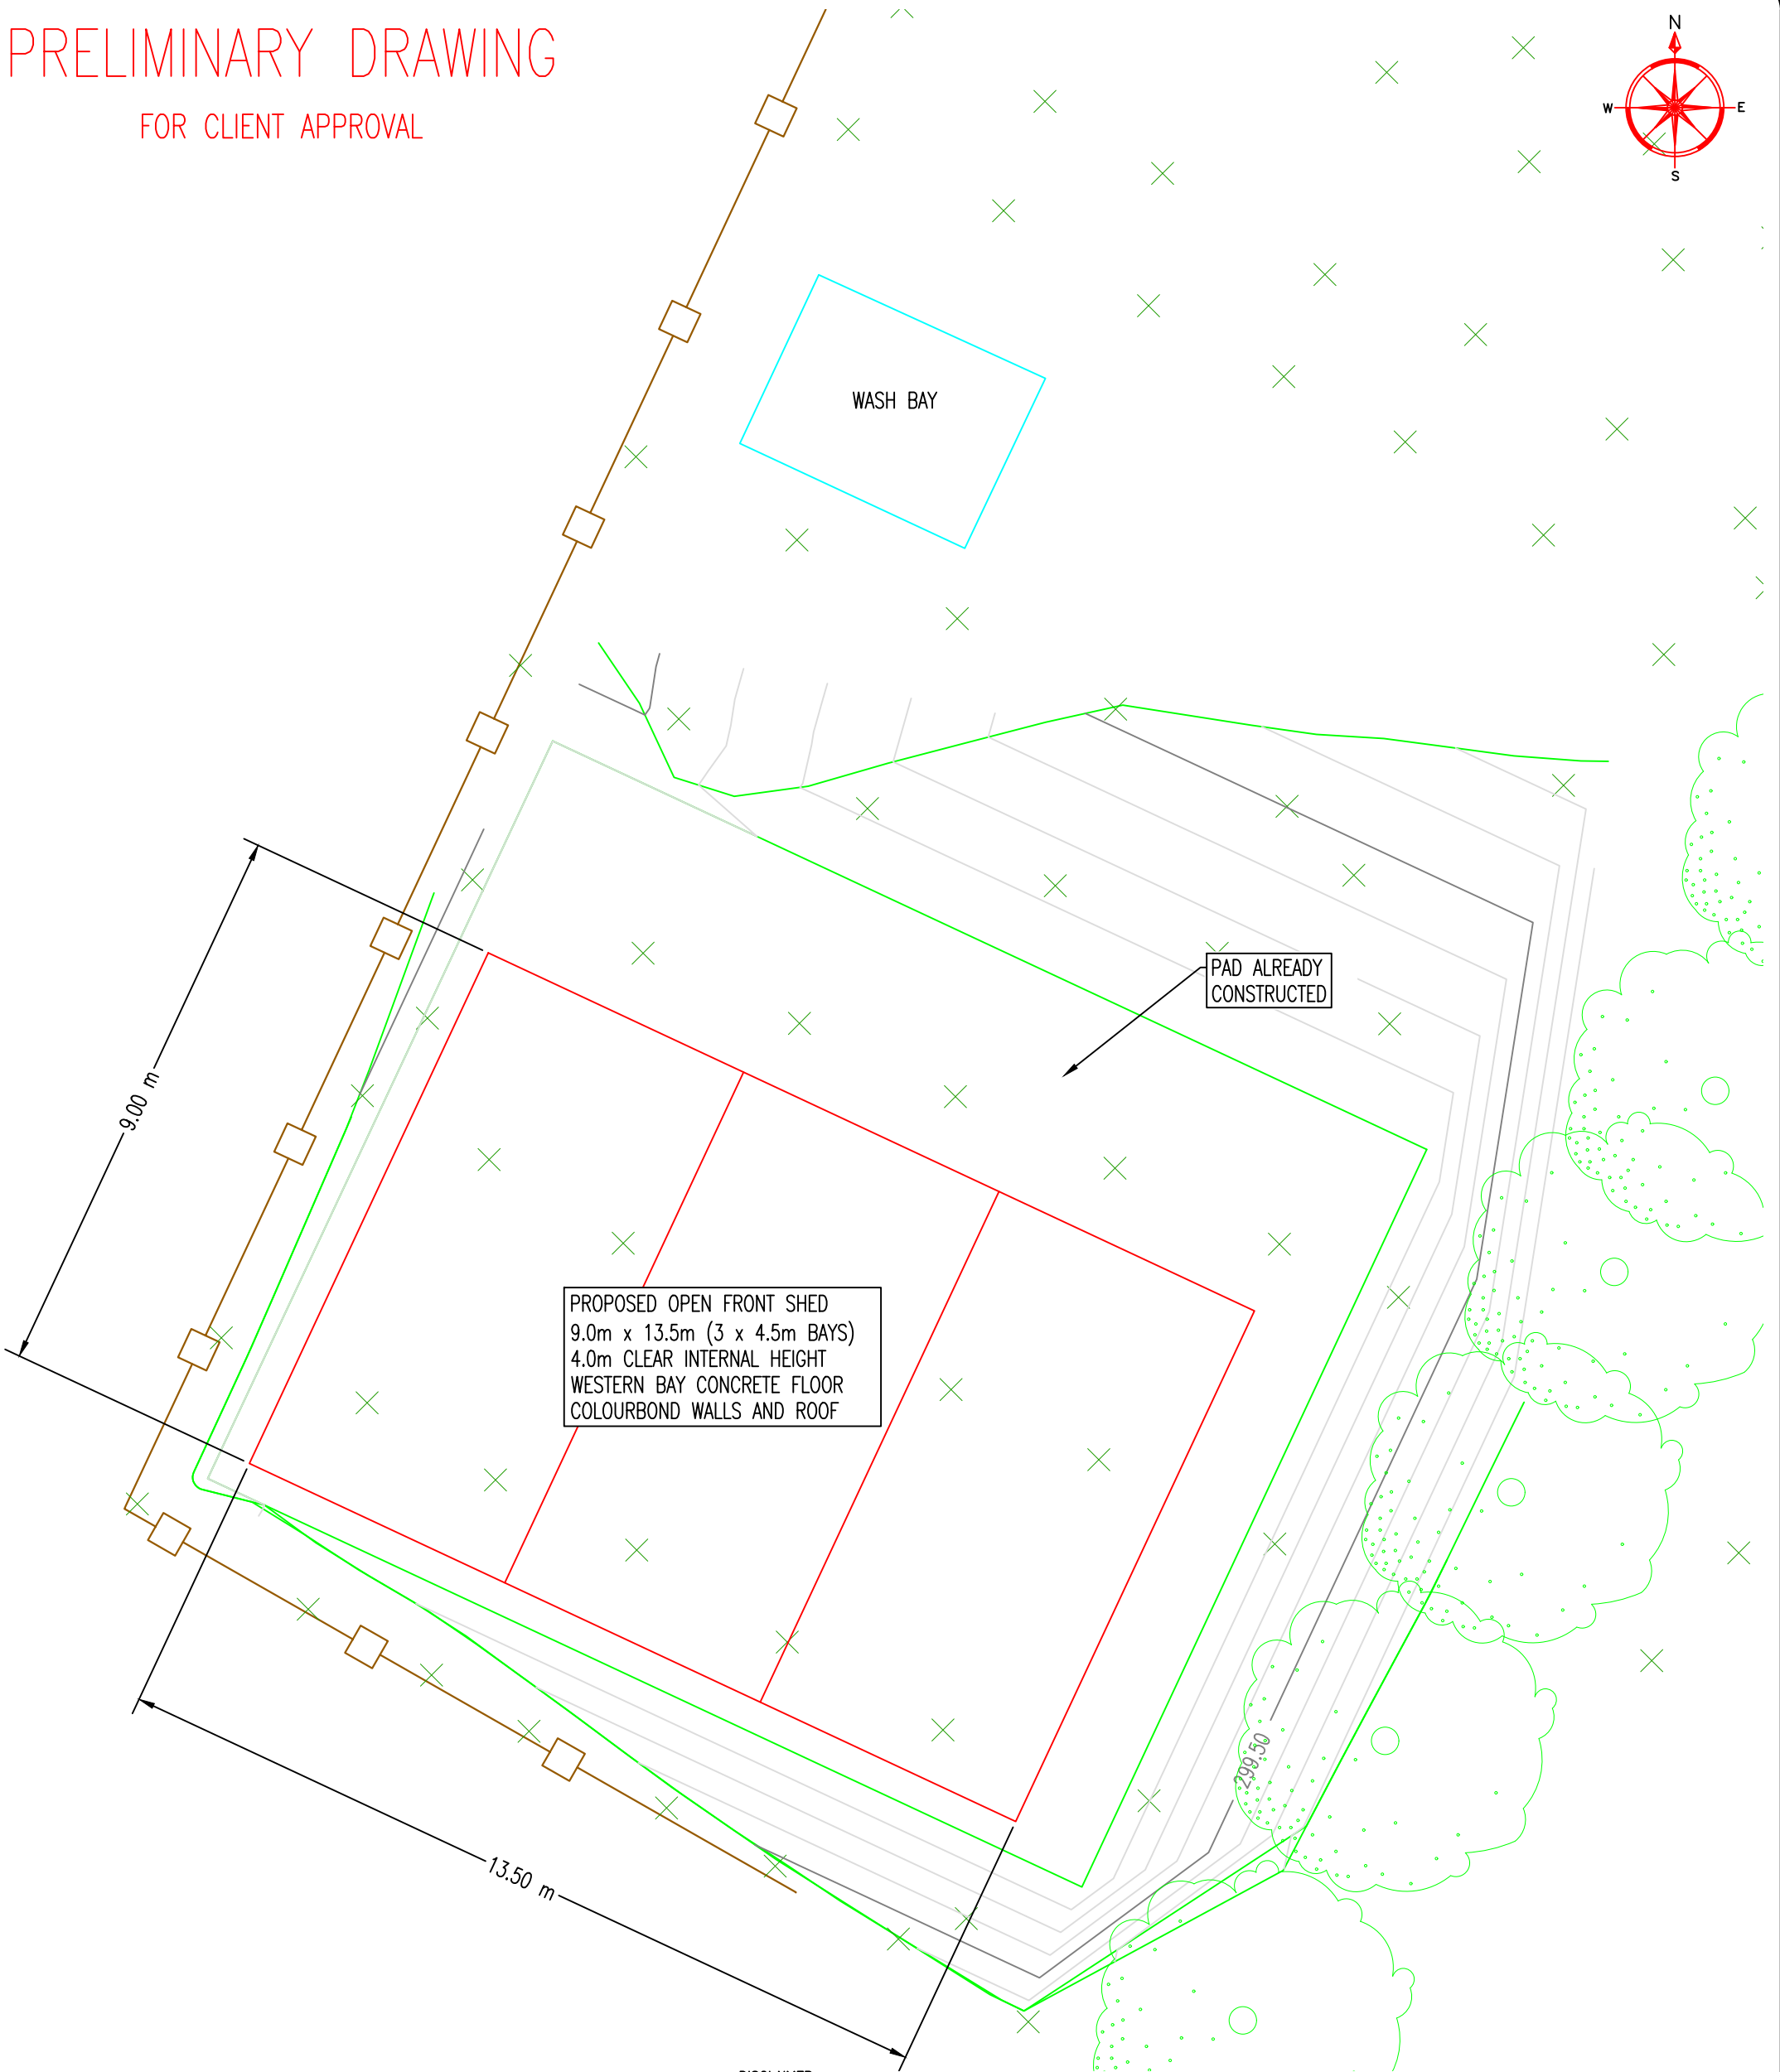


PRELIMINARY DRAWING

FOR CLIENT APPROVAL

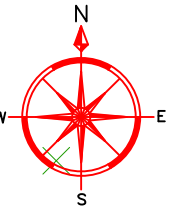


PROPOSED OPEN FRONT SHED
 9.0m x 13.5m (3 x 4.5m BAYS)
 4.0m CLEAR INTERNAL HEIGHT
 WESTERN BAY CONCRETE FLOOR
 COLOURBOND WALLS AND ROOF

PAD ALREADY
 CONSTRUCTED

DISCLAIMER

The attached material represents the work of Tahlee Consulting Services, performed by recognised engineering principles and practices appropriate for the terms of reference provided by the contractual customer. This work is confidential and prepared solely for the use of the customer. The contents of this material may not be disclosed to or relied upon by any party other than the customer, and Tahlee Consulting Services assume no liability for any reason, including, but not limited to, negligence, to any other party for any information or representation herein. The attached material must be viewed in its entirety and no liability shall be assumed where instructions, specifications, dimensions, conditions or details are not strictly adhered to. Any deviation from the design, including all instructions, specifications, dimensions, conditions or details, without written consent from Tahlee Consulting Services shall remove all liability from Tahlee Consulting Services.

No.	REVISION	DATE	BY
-	-----	-/-/--	---
A	ORIGINAL ISSUE	##/##/##	###

 Tahlee Consulting Services ABN 23 829 235 819 CONSULTING ENGINEERS 19A ABBOTT St GUNNEDAH NSW 2380 Tel: 02 6742 5275	SURVEYED BY: ##### DATUM: #####	© COPYRIGHT 2020 TAHLEE CONSULTING SERVICES GUNNEDAH	PROJECT CLIENT FARM	TITLE PROJECT DESCRIPTION DRAWING TYPE (LAYOUT/SECTIONS ETC) SHEET 1 OF 1
	DRAWN ###	CHECKED	APPROVED	SCALE 1:#### (A3 SHEET)
				AMDT. A