

michaelcase  
H O M E S

NEW RESIDENCE

FOR:

NASIR & MARIA TAJ

AT:

LOT 537 PEBBLESTONE DRIVE,  
WILLOWBANK, KIRWAN









AREAS	
NAME	AREA
LIVING	230.65 m <sup>2</sup>
ALFRESCO	23.20 m <sup>2</sup>
PORTICO	8.19 m <sup>2</sup>
GARAGE	37.32 m <sup>2</sup>
Grand total	299.36 m <sup>2</sup>

**REAL PROPERTY DESCRIPTION**

LOT NUMBER: 537  
 PLAN NUMBER: SP335128  
 LOCAL GOVERNMENT: TOWNSVILLE CITY  
 LAND AREA: 877 m<sup>2</sup>

**FINAL LAND INFORMATION TBC.  
 SITE CONTOURS TBC.**

**HOUSE DESIGN BASED ON A FLAT,  
 LEVEL & COMPACTED ALLOTMENT.**

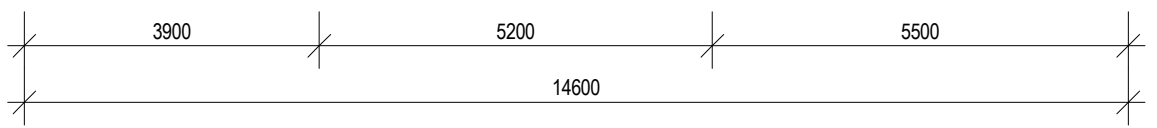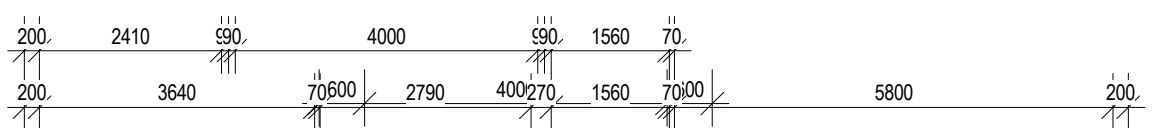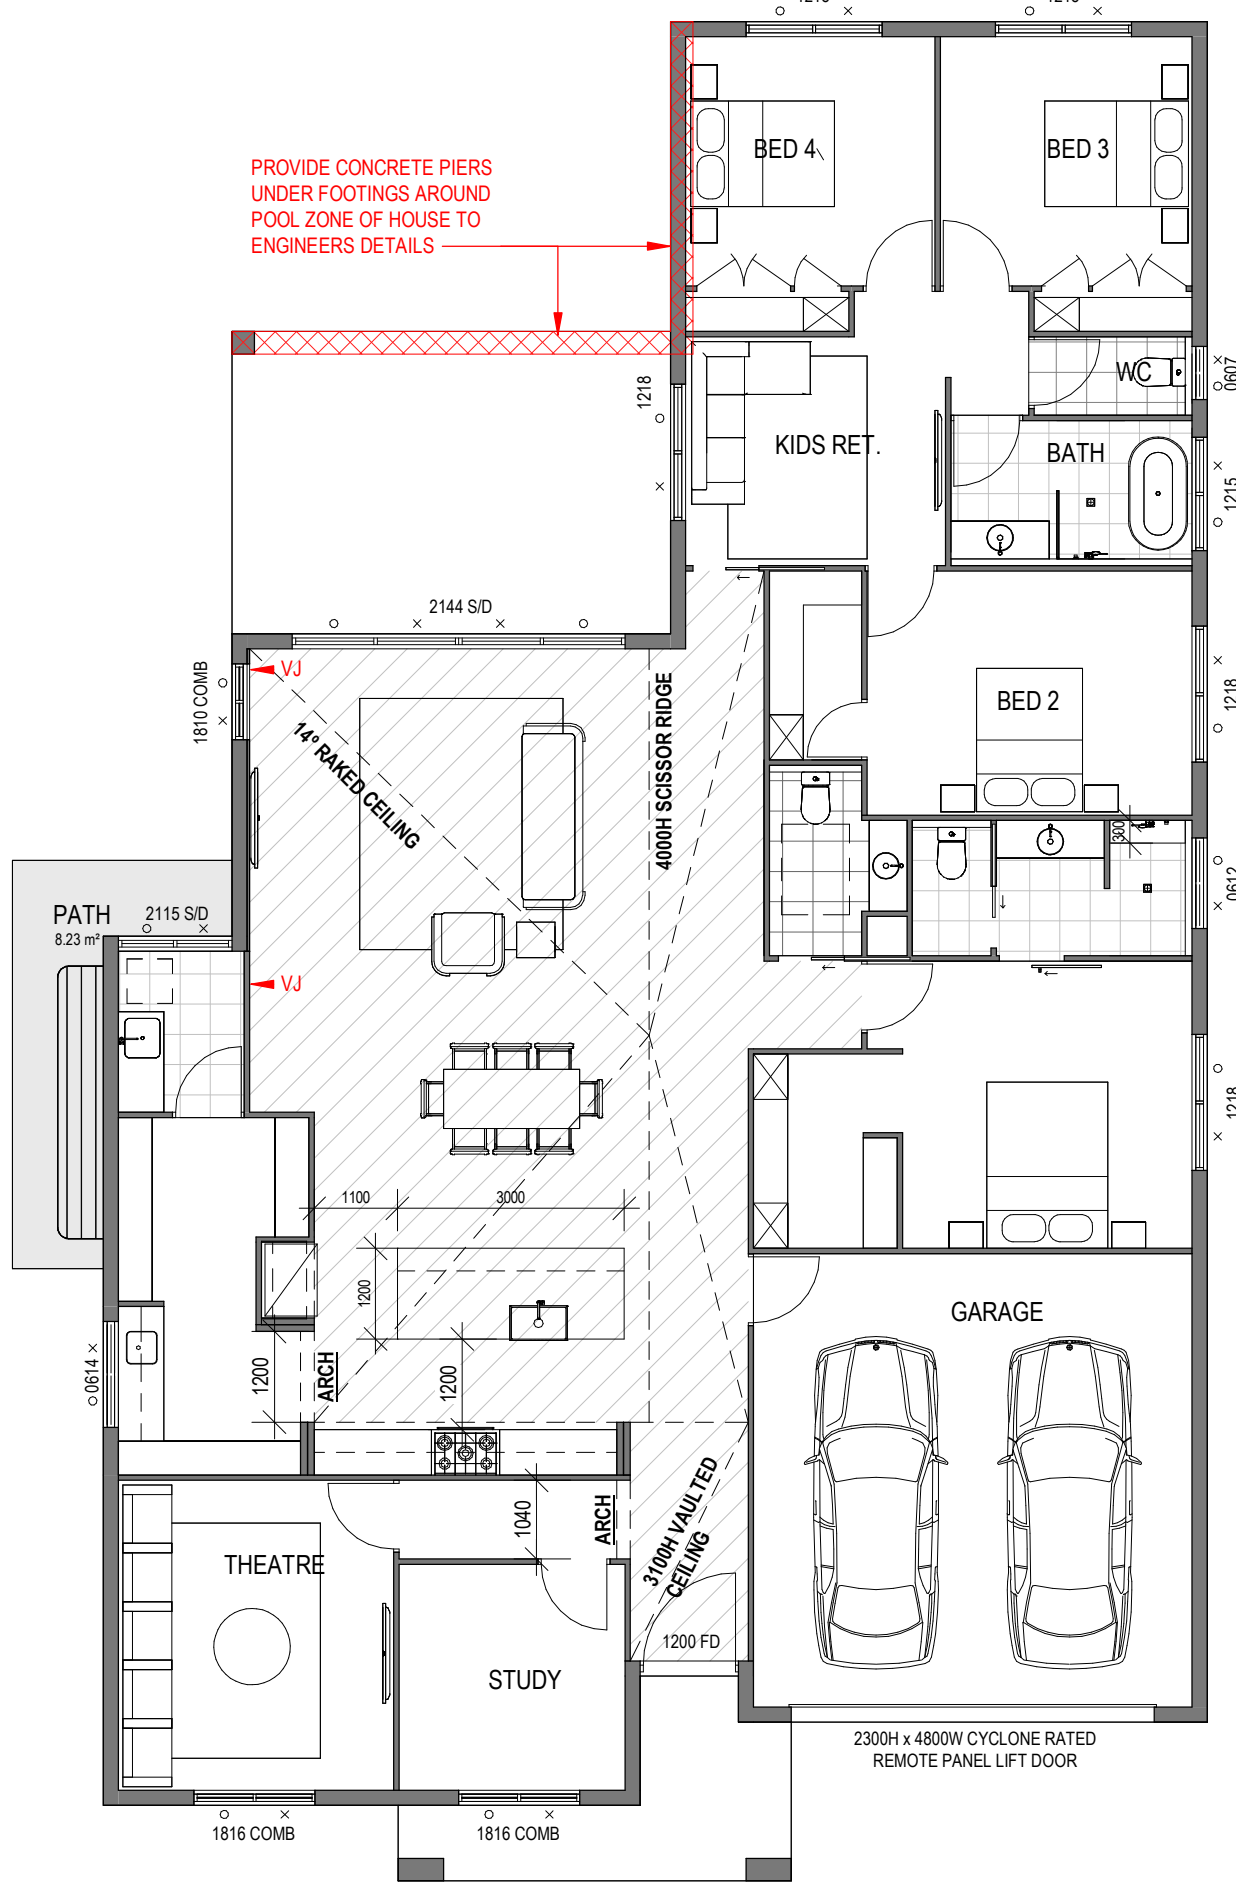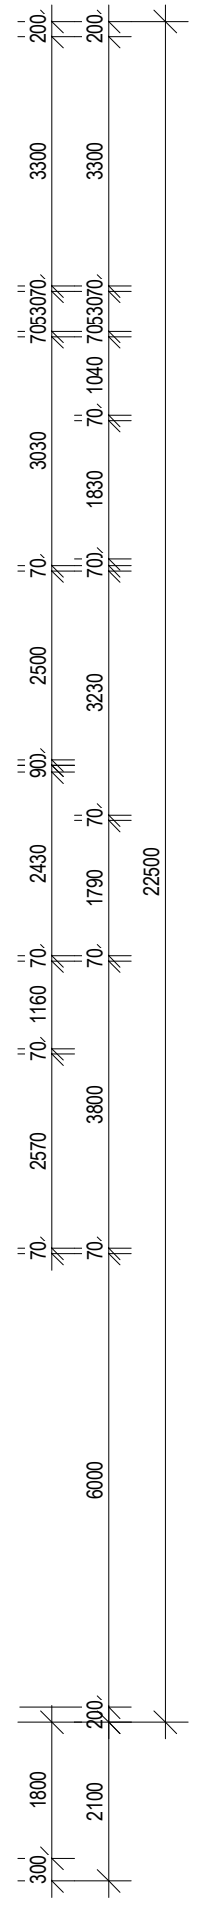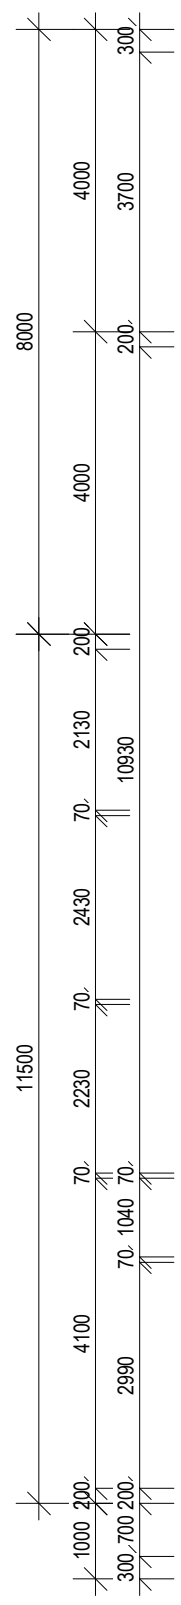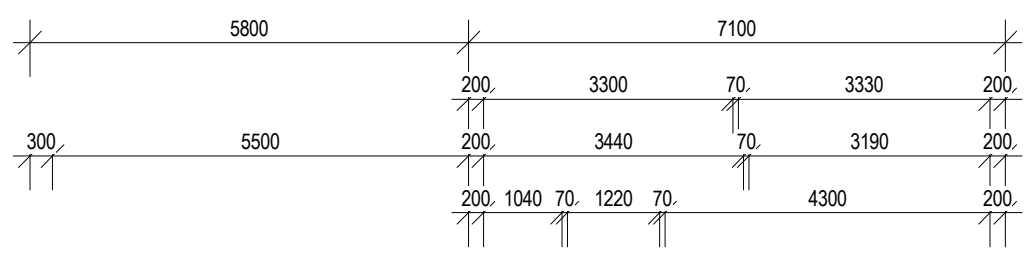

**1 DESIGN DRAWING 01**  
 1 : 100



© THIS PLAN CANNOT BE USED IN WHOLE OR IN PART WITHOUT THE WRITTEN CONSENT OF MICHAEL CASE HOMES PTY LTD.  
 QBCC: 15139610

Address: 25 PILKINGTON STREET, GARBUTT 4814  
 Phone: 07 47595700  
 Fax: 07 47595777  
 www.michaelcasehomes.com.au

Project: NEW RESIDENCE  
 Client: NASIR & MARIA TAJ  
 Location: LOT 537 PEBBLESTONE DRIVE, WILLOWBANK, KIRWAN

TITLE: DESIGN DRAWING 01  
 Date: 25.03.2025 Drawn: A.C  
 Scale: 1 : 100  
 Drawing No: DD01 Rev: 3



AREAS	
NAME	AREA
LIVING	230.65 m <sup>2</sup>
ALFRESCO	23.20 m <sup>2</sup>
PORTICO	8.19 m <sup>2</sup>
GARAGE	37.32 m <sup>2</sup>
Grand total	299.36 m <sup>2</sup>

**REAL PROPERTY DESCRIPTION**

LOT NUMBER: 537  
 PLAN NUMBER: SP335128  
 LOCAL GOVERNMENT: TOWNSVILLE CITY  
 LAND AREA: 877 m<sup>2</sup>

**FINAL LAND INFORMATION TBC.  
 SITE CONTOURS TBC.**

**HOUSE DESIGN BASED ON A FLAT,  
 LEVEL & COMPACTED ALLOTMENT.**

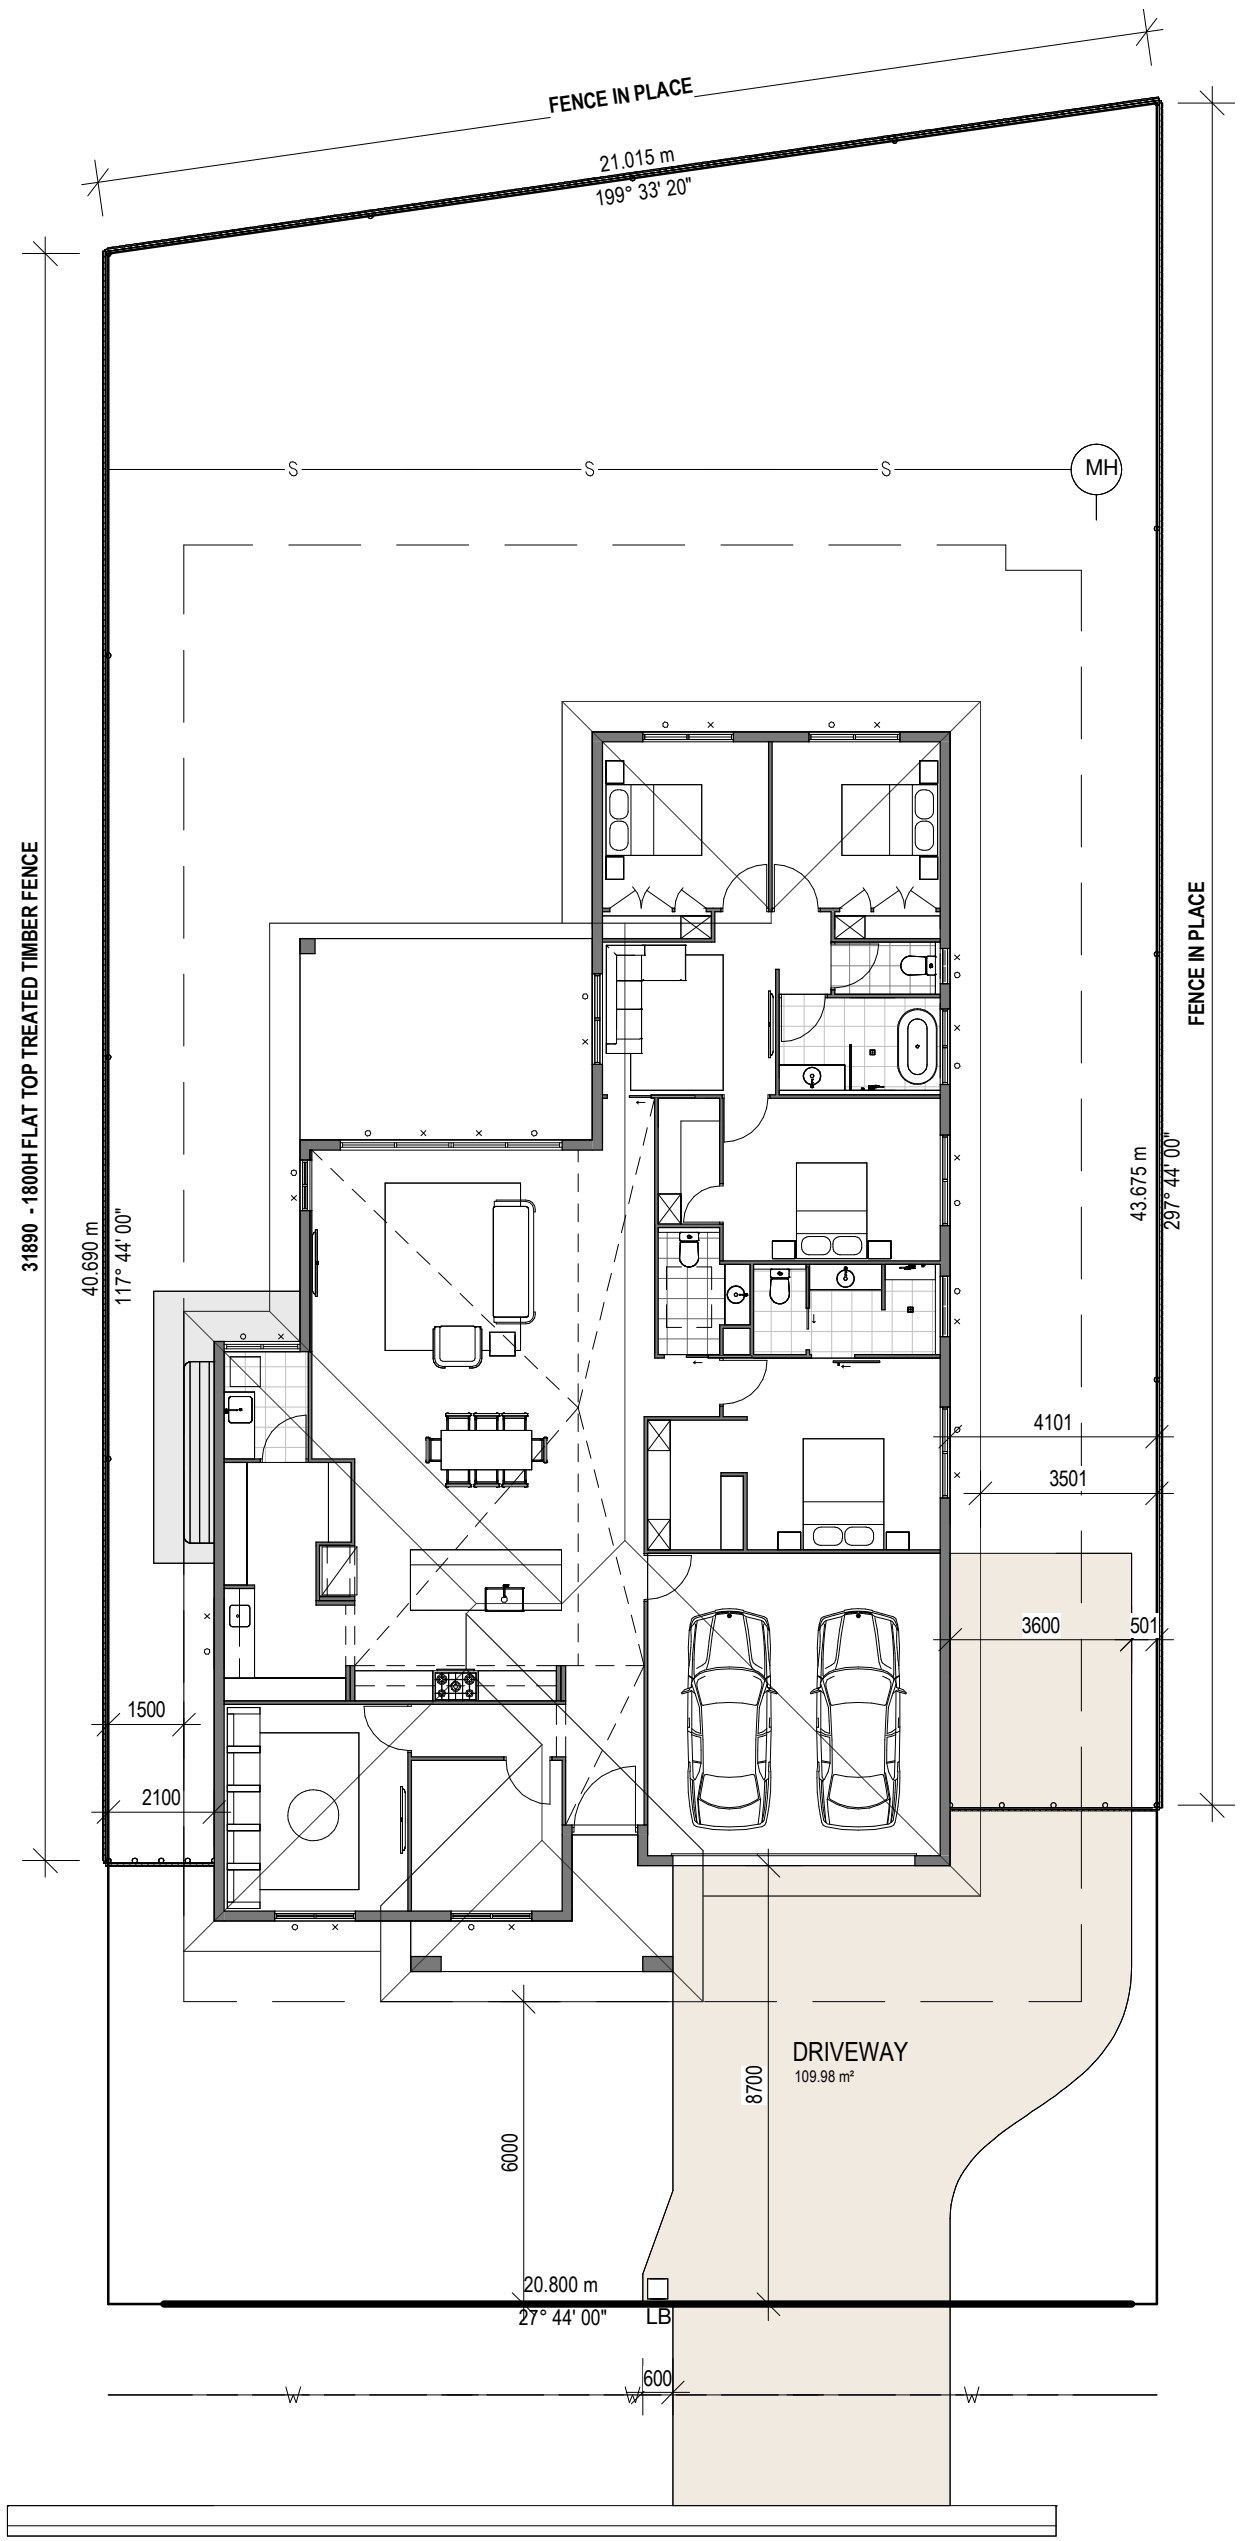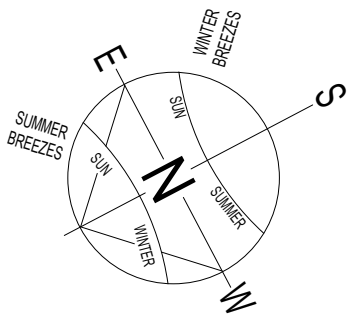

**1 DESIGN DRAWING 02**  
 1 : 150



© THIS PLAN CANNOT BE USED IN WHOLE OR IN PART WITHOUT THE WRITTEN CONSENT OF MICHAEL CASE HOMES PTY LTD.  
 QBCC: 15139610

Address: 25 PILKINGTON STREET, GARBUTT 4814  
 Phone: 07 47595700  
 Fax: 07 47595777  
 www.michaelcasehomes.com.au

Project: NEW RESIDENCE  
 Client: NASIR & MARIA TAJ  
 Location: LOT 537 PEBBLESTONE DRIVE, WILLOWBANK, KIRWAN

TITLE: DESIGN DRAWING 02  
 Date: 25.03.2025 Drawn: A.C  
 Scale: 1 : 150  
 Drawing No: DD02 Rev: 3