




Number	Date	Description
Notes		
All work must be in accordance with Local Authority By-laws and the "Building Construction Code of Australia". The Builder should verify all dimensions on site before commencing any work. TAKE FIGURED DIMENSIONS IN PREFERENCE TO SCALED.		
IF IN DOUBT ASK !!		
Client		
T. Fryer-Tamang & Jukti Tamang		
Project		
New Residence		
Location		
Grace Street Herberton		
Design Wind Classification - C2		
Date	May2025	
Drawn	Max Slade	
Scale	1 : 100	
Job No.		
M25 - 5045		
A.B.N. No. 16 010 608 321 Max Slade Designs Pty. Ltd. QBSA Lic. No. 659479 Builder - Low Rise Building Designer - Medium Rise Phone 07 40 91 2099 maxslade@bigpond.net.au		

Concept #6 05 09 25


C 1 Layout Plan
1 : 100
copyright

Sheet No. Sheet Name.
A102 LAYOUT PLAN

Beatrice Street
Atherton 4883
maxslade@bigpond.net.au

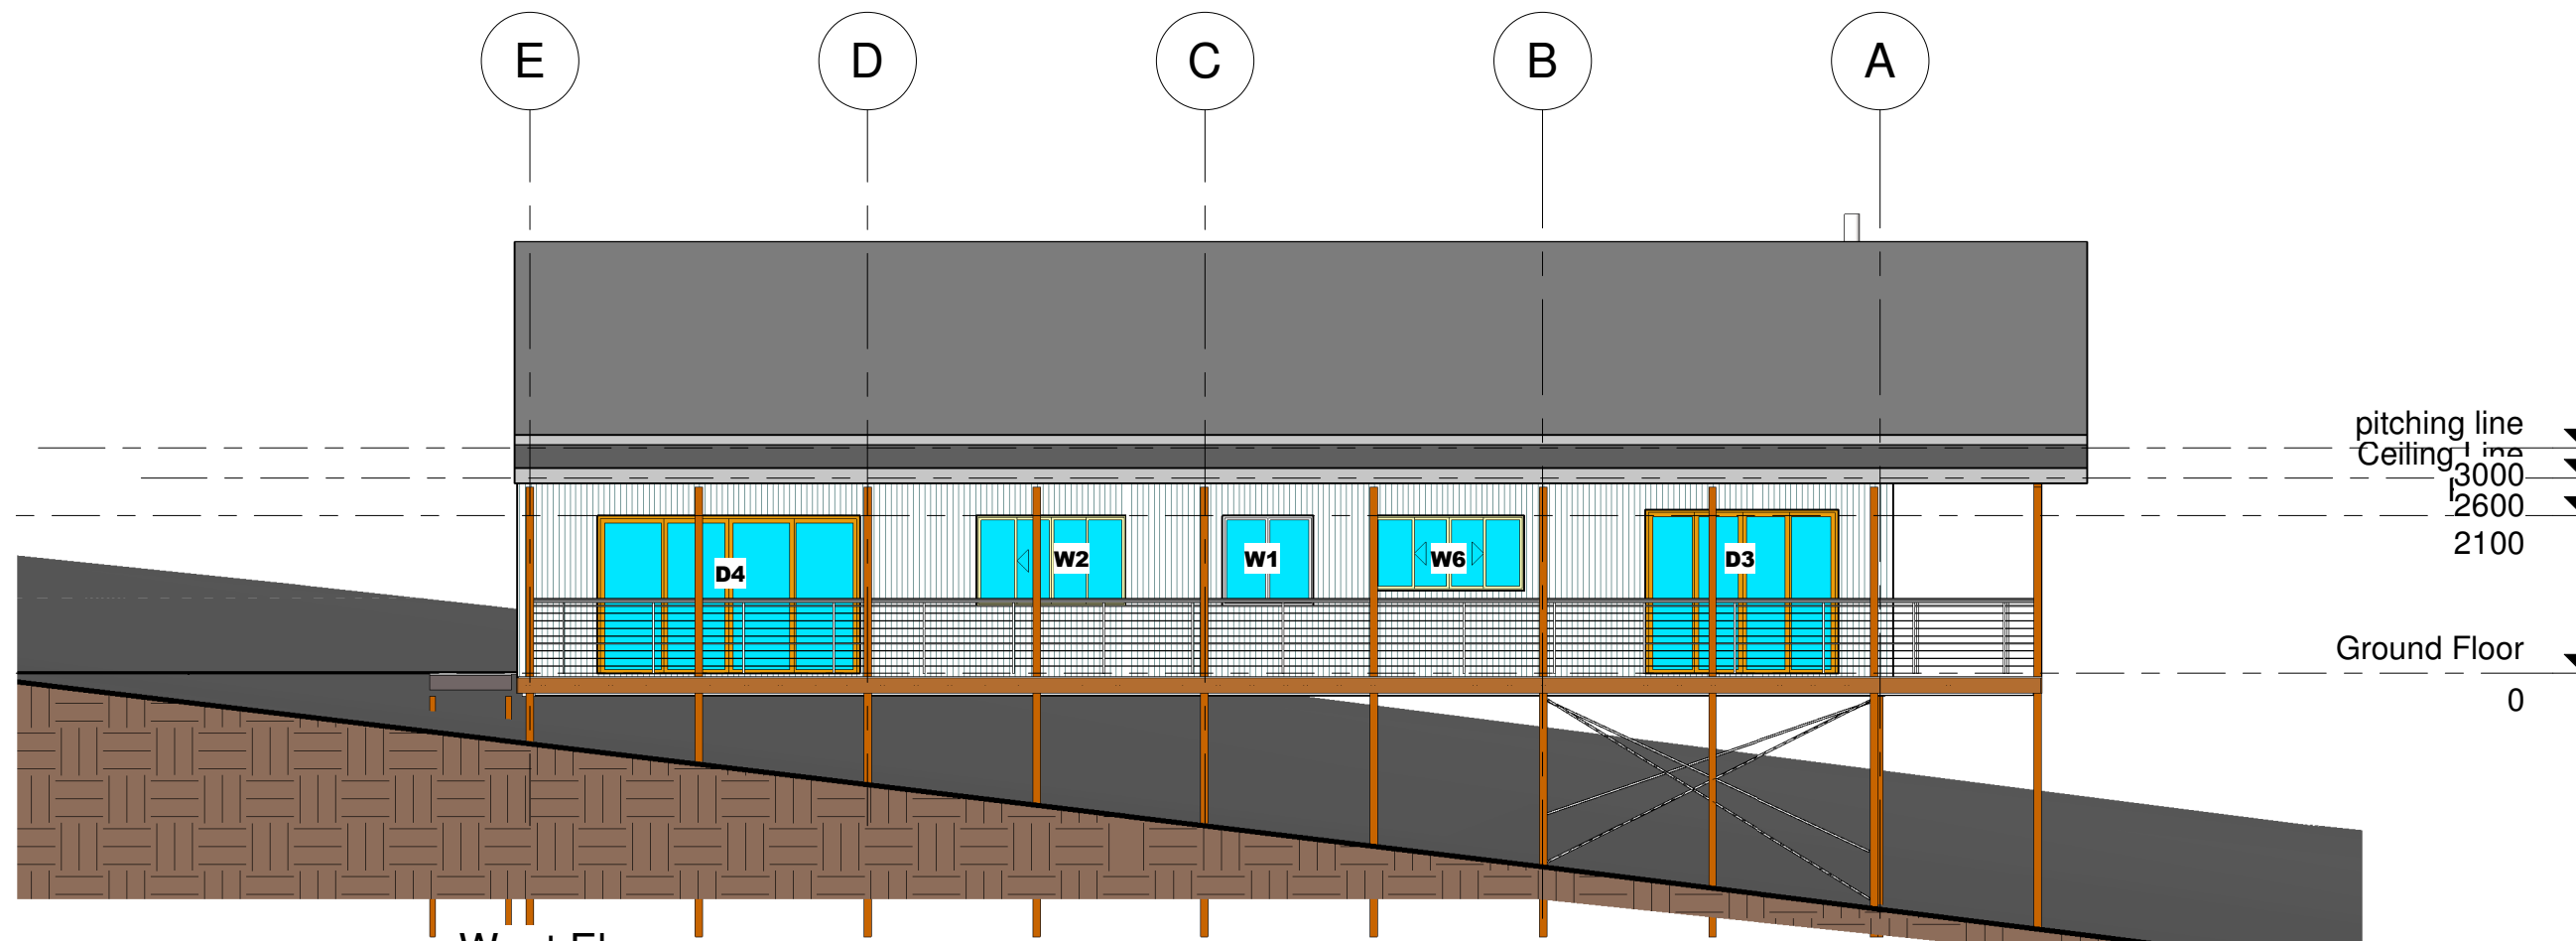

② West Elev
1 : 100

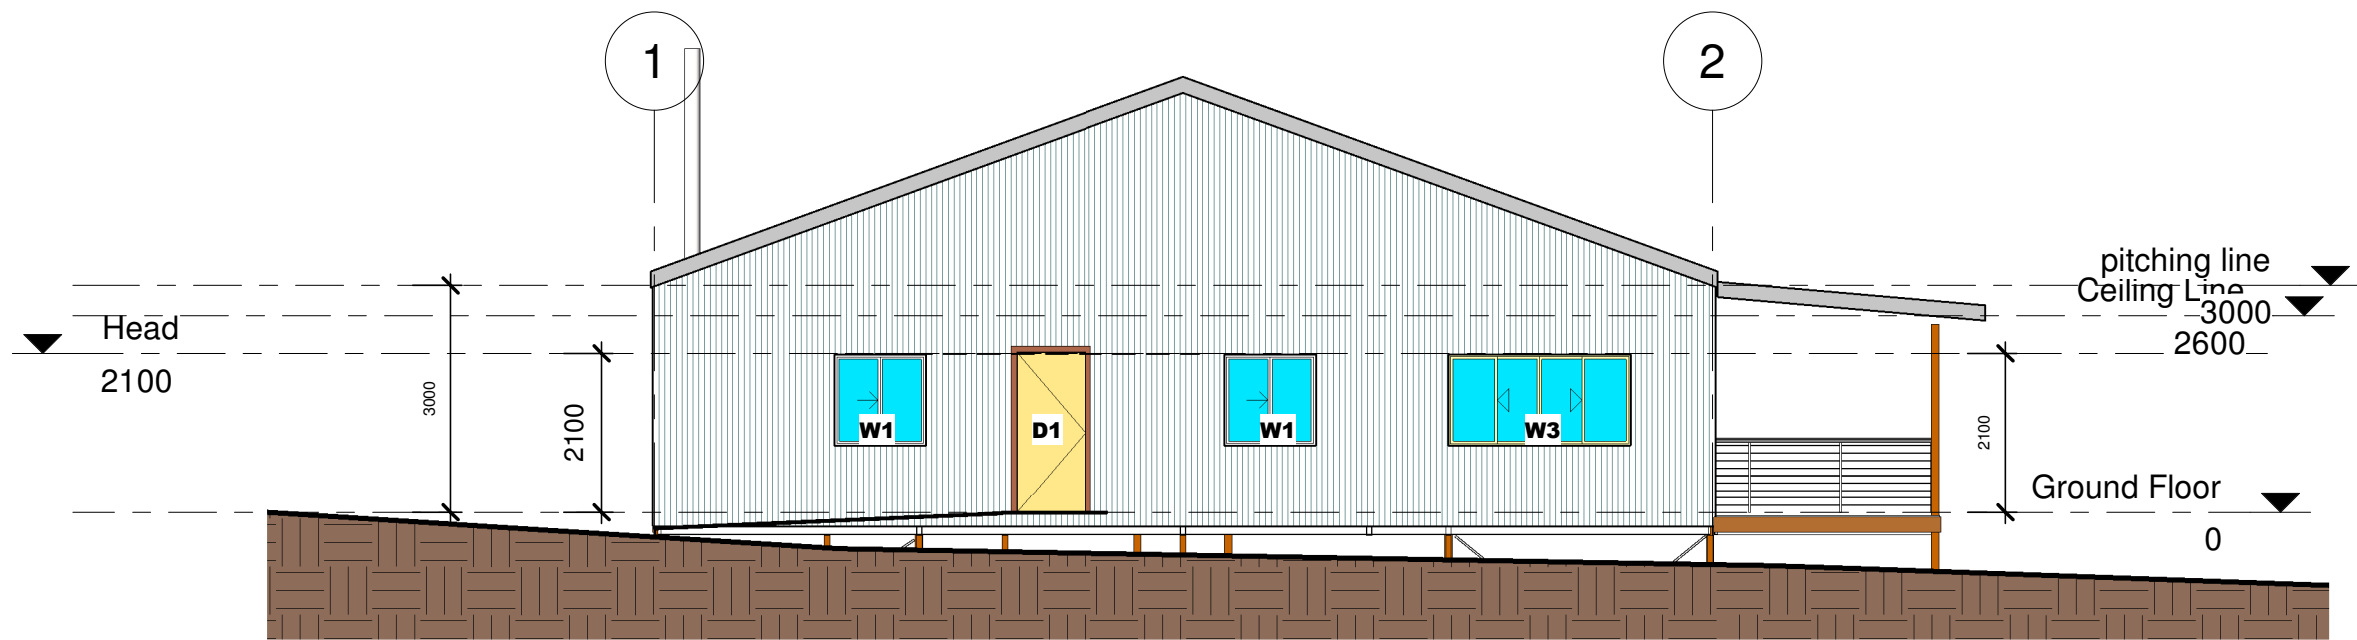

④ Rear Elev 1
1 : 100

Description
Date
Number

Notes
All work must be in accordance with Local Authority By-laws and the "Building Construction Code of Australia". The Builder should verify all dimensions on site before commencing any work. TAKE FIGURED DIMENSIONS IN PREFERENCE TO SCALED.
IF IN DOUBT ASK !!

Client
T. Fryer-Tamang & Jukti Tamang
Project
New Residence

Location
Grace Street Herberton

Design Wind Classification - C2

Date May2025

Drawn Max Slade

Scale 1 : 100

Job No.
M25 - 5045


A.B.N. No. 16 010 608 321
Max Slade Designs Pty. Ltd.
QBSA Lic. No. 659479
Builder - Low Rise
Building Designer - Medium Rise
Phone 07 40 91 2099
maxslade@bigpond.net.au

Concept #6 05 09 25


Sheet No. Sheet Name.
A103 ELEVATIONS



Beatrice Street
Atherton 4883
maxslade@bigpond.net.au

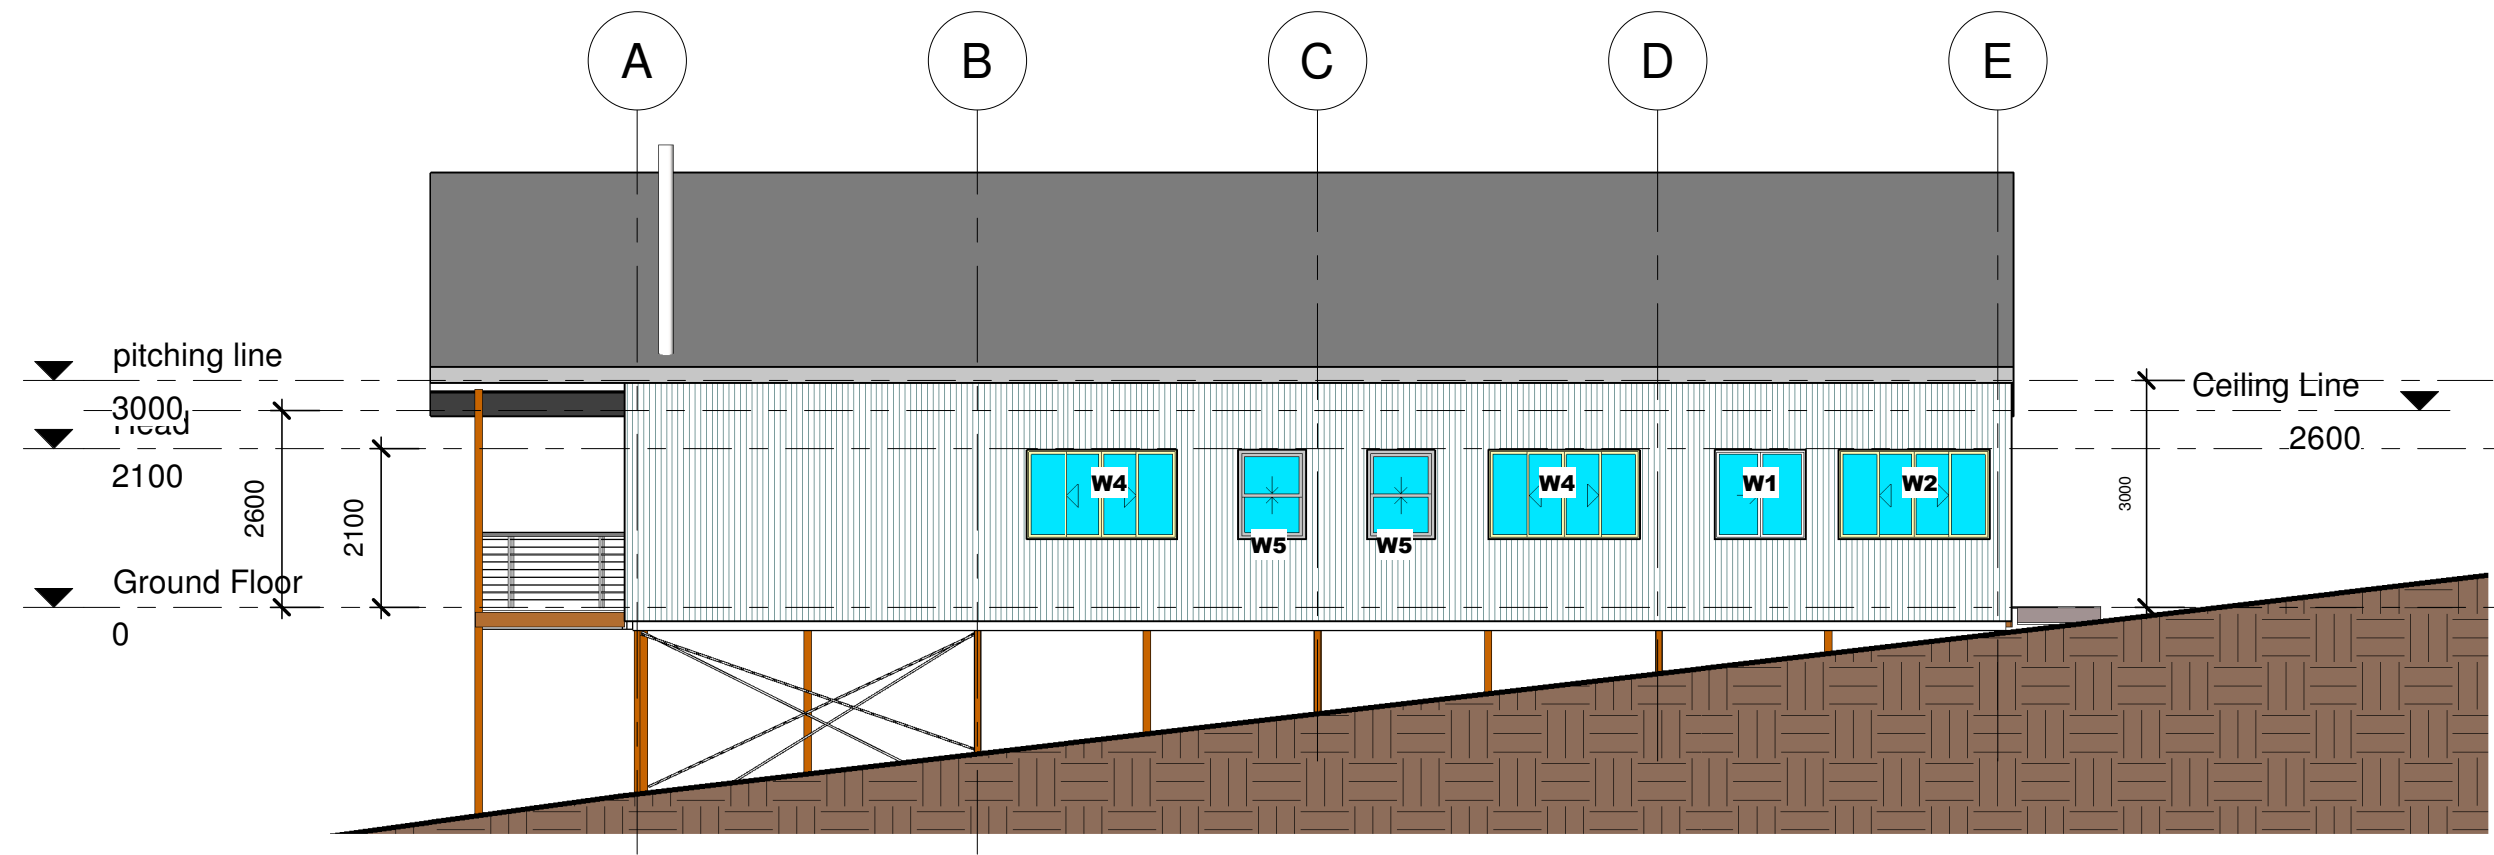

1 **East Elev**
1 : 100

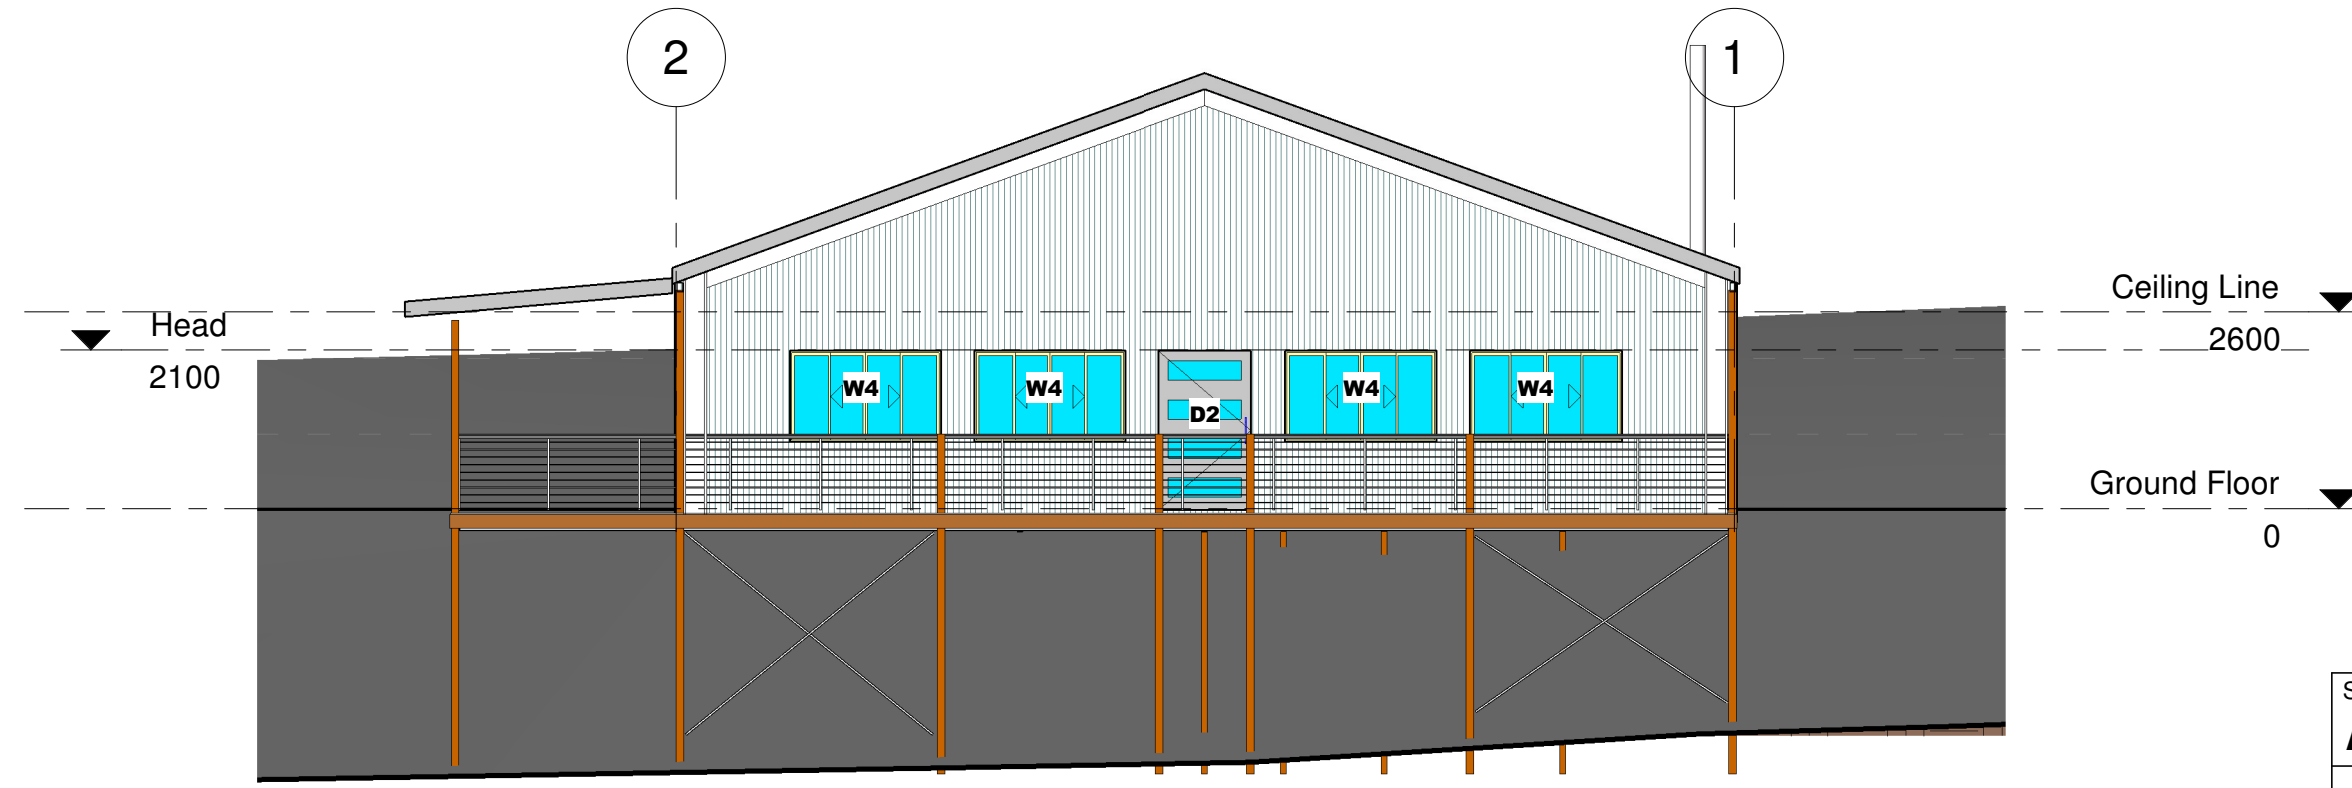

2 **Front Elev**
1 : 100

Description
Date
Number

Notes
All work must be in accordance with Local Authority By-laws and the "Building Construction Code of Australia". The Builder should verify all dimensions on site before commencing any work. TAKE FIGURED DIMENSIONS IN PREFERENCE TO SCALED.
IF IN DOUBT ASK !!

Client
T. Fryer-Tamang & Jukti Tamang
Tamang
Project
New Residence

Location
Grace Street
Herberton

Design Wind Classification - C2

Date May2025

Drawn Max Slade

Scale 1 : 100


Job No.
M25 - 5045

A.B.N. No. 16 010 608 321
Max Slade Designs Pty. Ltd.
QBSA Lic. No. 659479
Builder - Low Rise
Building Designer - Medium Rise
Phone 07 40 91 2099
maxslade@bigpond.net.au

Concept #6 05 09 25


Sheet No. Sheet Name.
A103A ELEVATIONS



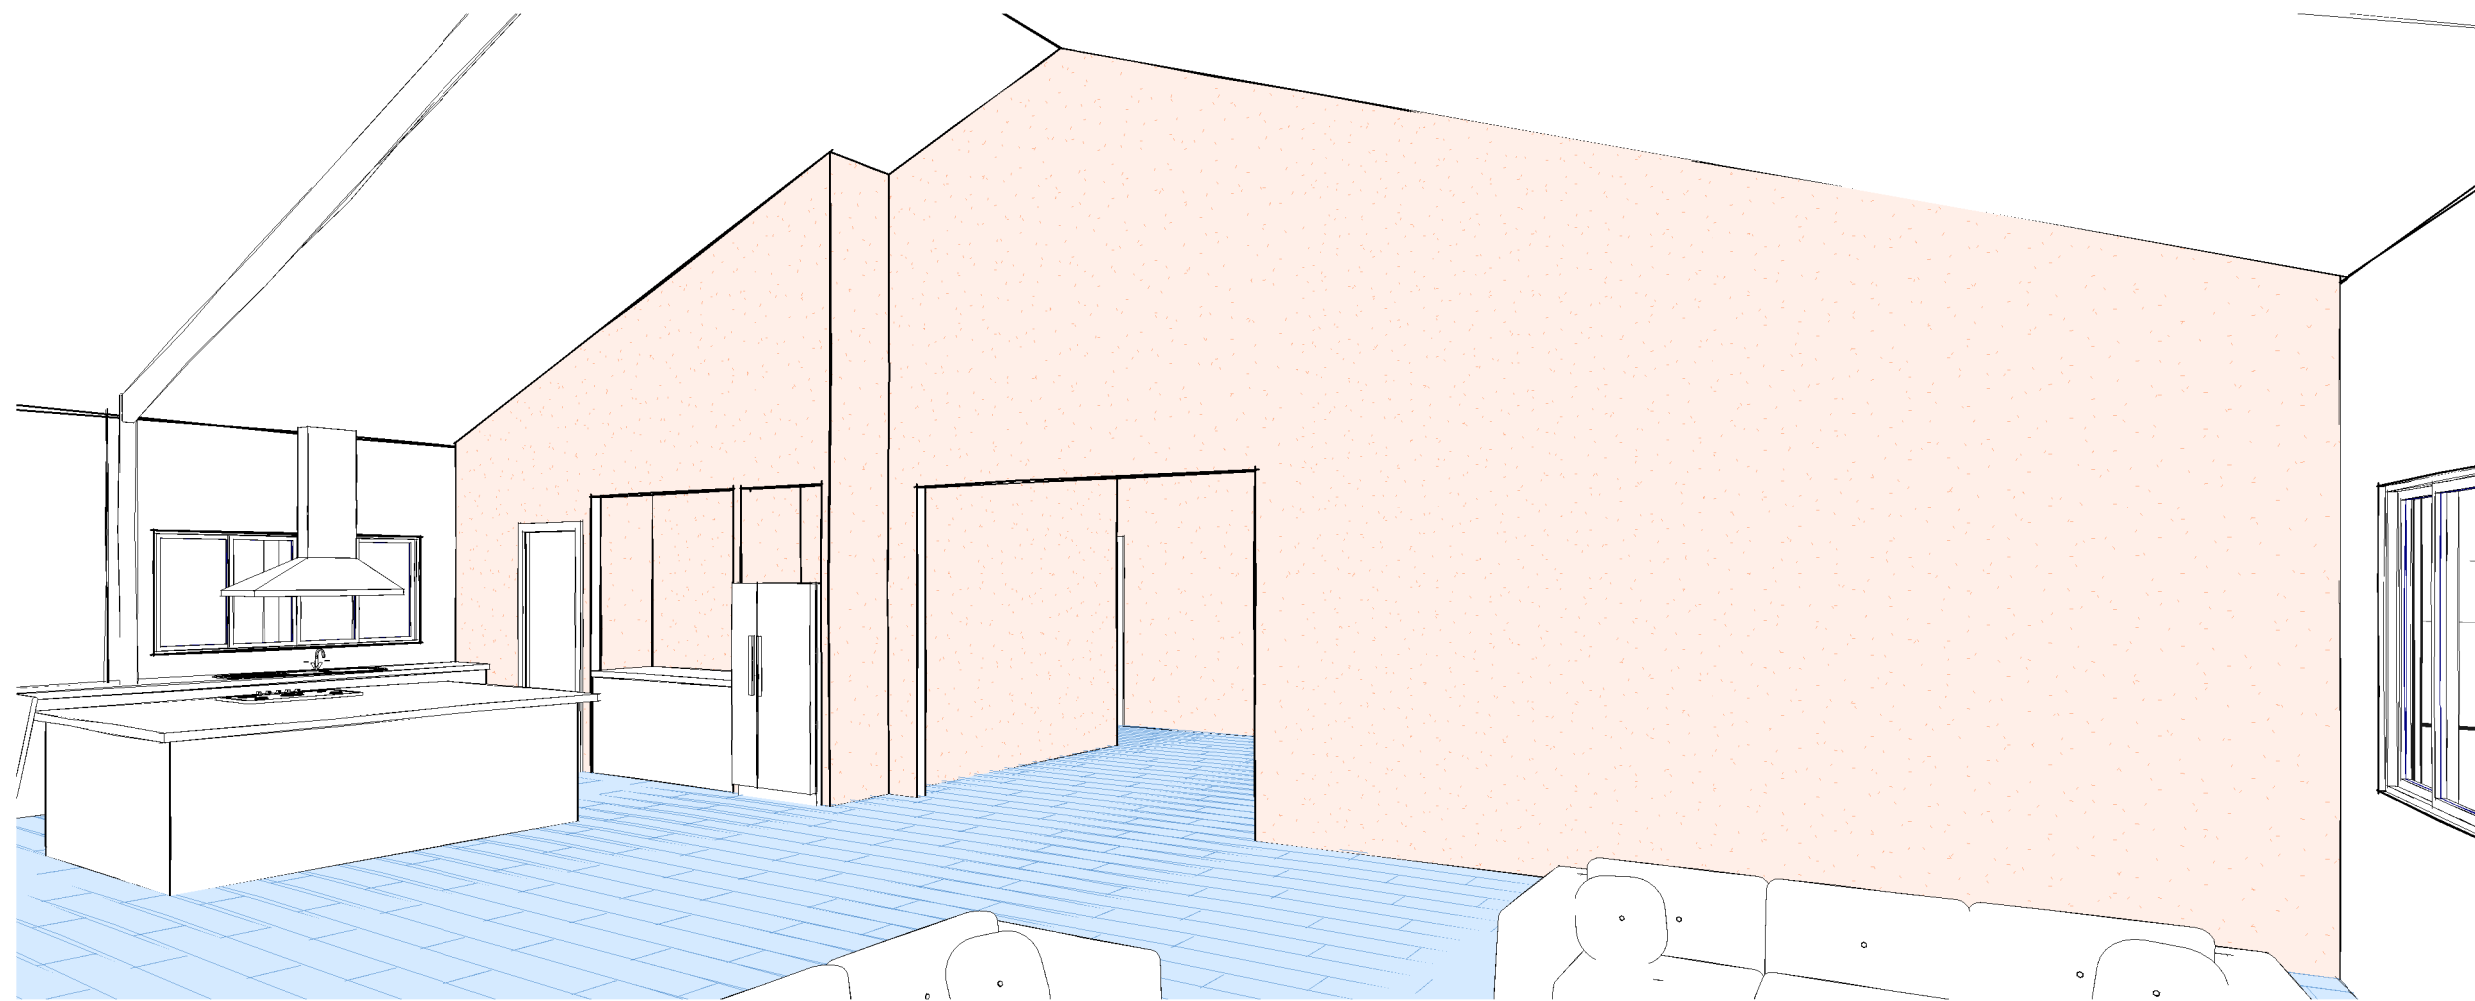

3D View 2

1

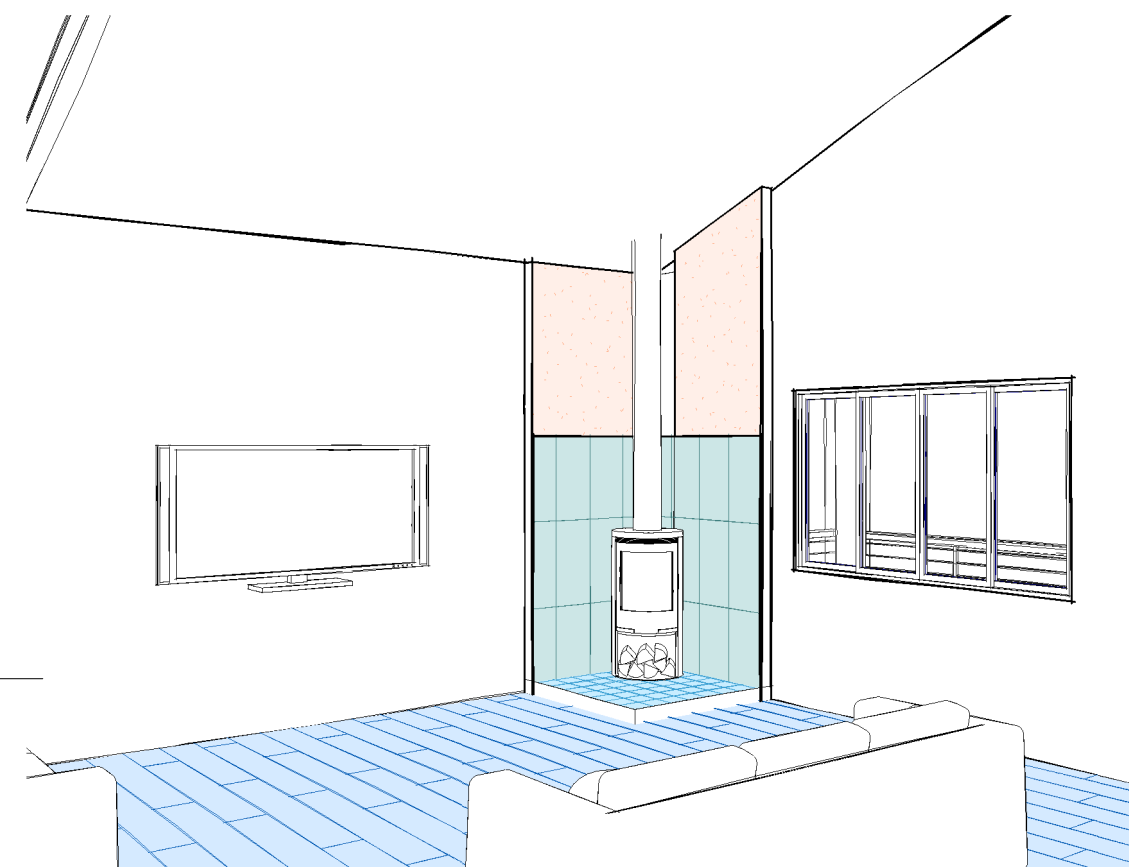

3D View 3

2

Description
Date
Number

Notes

All work must be in accordance with Local Authority By-laws and the "Building Construction Code of Australia"
The Builder should verify all dimensions on site before commencing any work.
TAKE FIGURED DIMENSIONS IN PREFERENCE TO SCALED

IF IN DOUBT ASK !!

Client

T. Fryer-Tamang & Jukti Tamang

Project

New Residence

Location

**Grace Street
Herberton**

Design Wind Classification - C2

Date May2025

Drawn Max Slade

Scale

Job No.

M25 - 5045

A.B.N. No. 16 010 608 321
Max Slade Designs Pty. Ltd.
QBSA Lic. No. 659479
Builder - Low Rise
Building Designer - Medium Rise


Phone 07 40 91 2099
maxslade@bigpond.net.au

Concept #6 05 09 25


Sheet No. Sheet Name.

A106 3D VIEWS



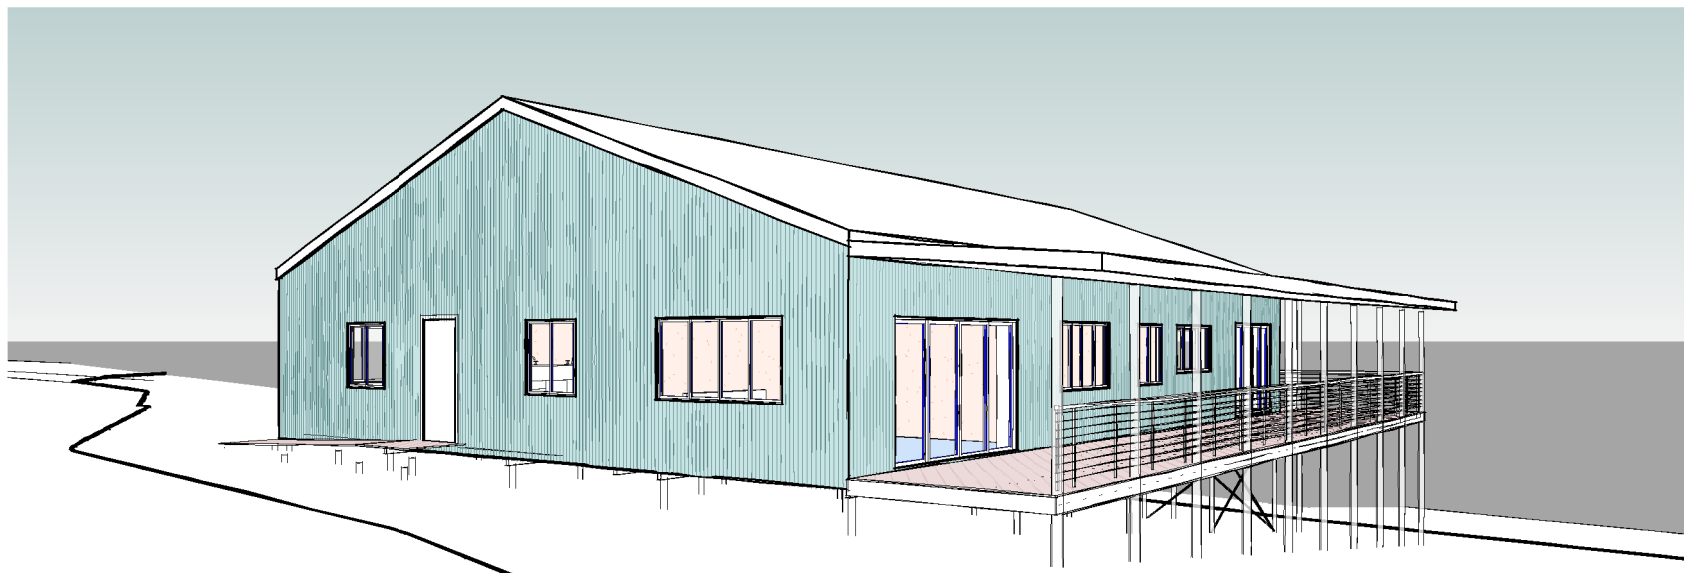

① 3D View 4

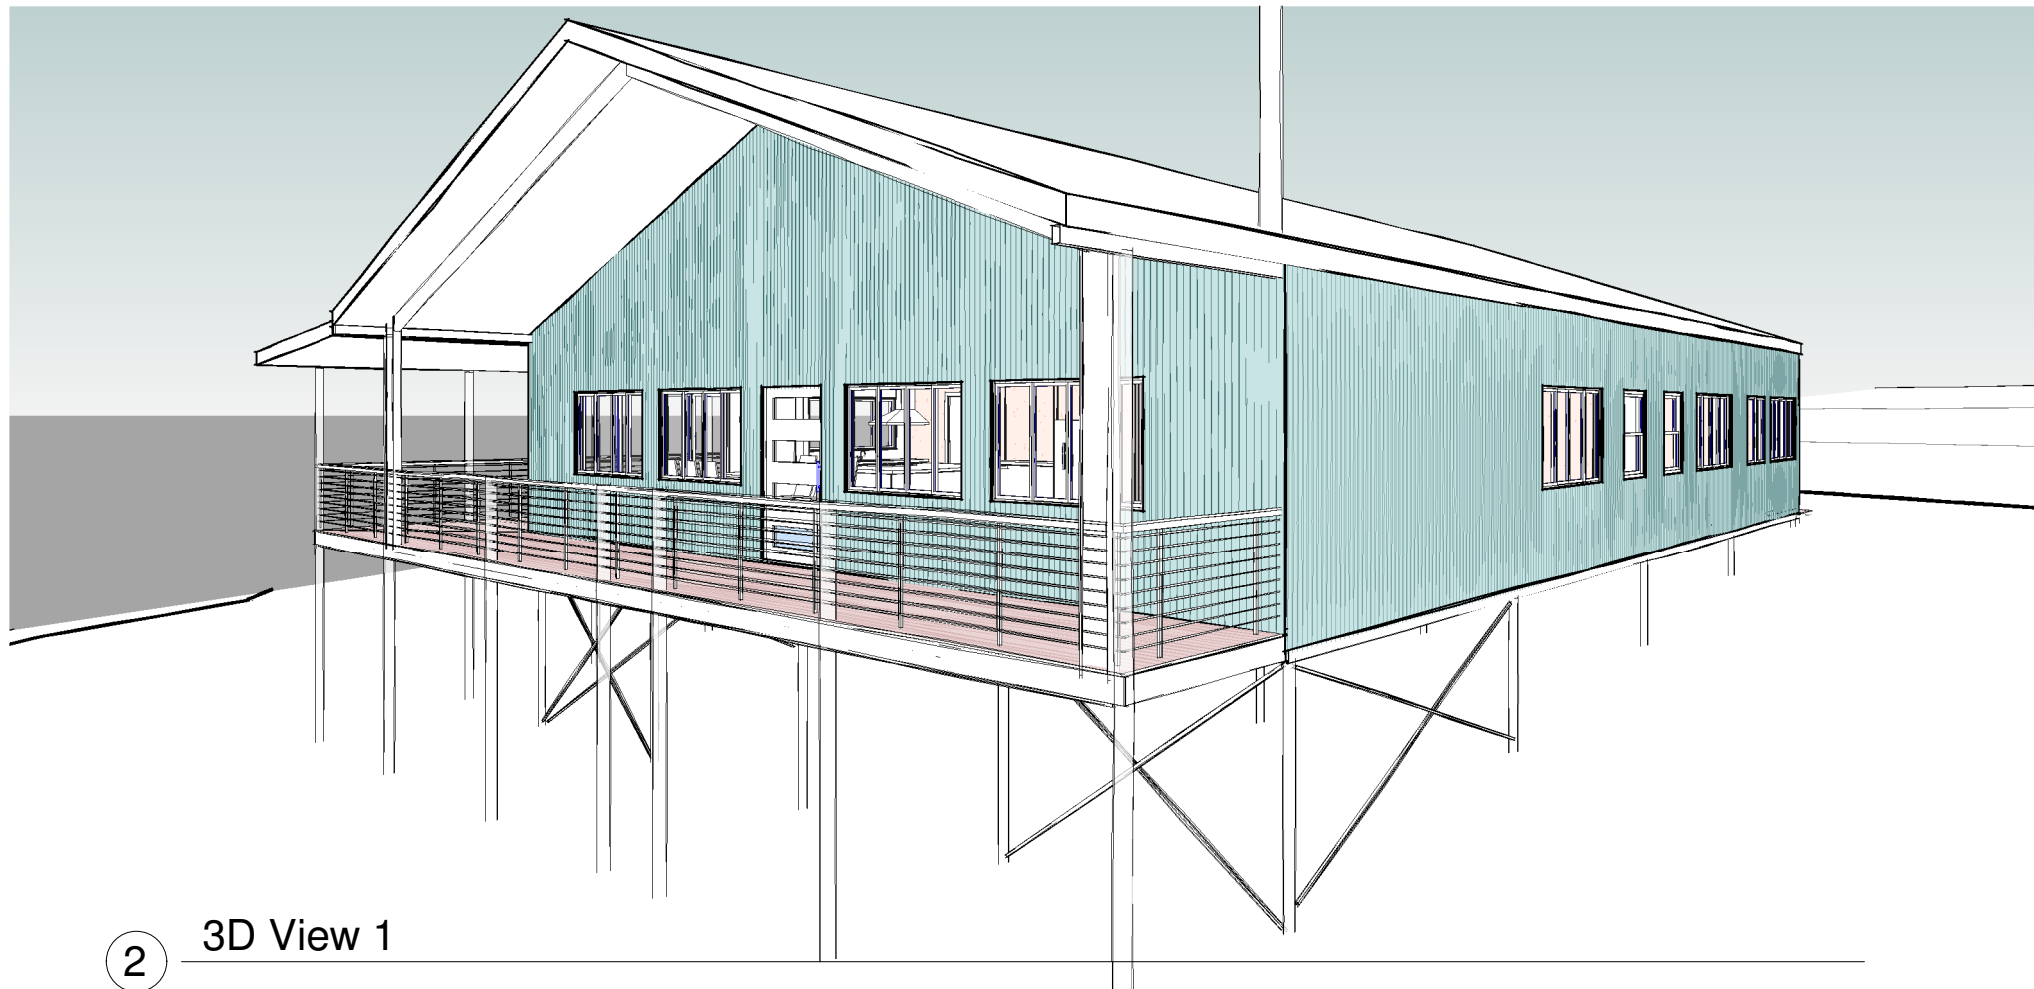

② 3D View 1

C copyright

5/09/2025 9:08:56 AM

Description
Date
Number

Notes
All work must be in accordance with Local Authority By-laws and the "Building Construction Code of Australia"
The Builder should verify all dimensions on site before commencing any work.
TAKE FIGURED DIMENSIONS IN PREFERENCE TO SCALED
IF IN DOUBT ASK !!

Client
T. Fryer-Tamang & Jukti Tamang

Project
New Residence

Location
**Grace Street
Herberton**

Design Wind Classification - C2

Date May2025

Drawn Max Slade

Scale

Job No.
M25 - 5045

A.B.N. No. 16 010 608 321
Max Slade Designs Pty. Ltd.
QBSA Lic. No. 659479
Builder - Low Rise
Building Designer - Medium Rise
Phone 07 40 91 2099
maxslade@bigpond.net.au

Concept #6 05 09 25

Sheet No. Sheet Name.
A106A 3D Views

MAX SLADE DESIGNS
Beatrice Street
Atherton 4883
maxslade@bigpond.net.au