


SHED HEIGHT 5.5 m

16500

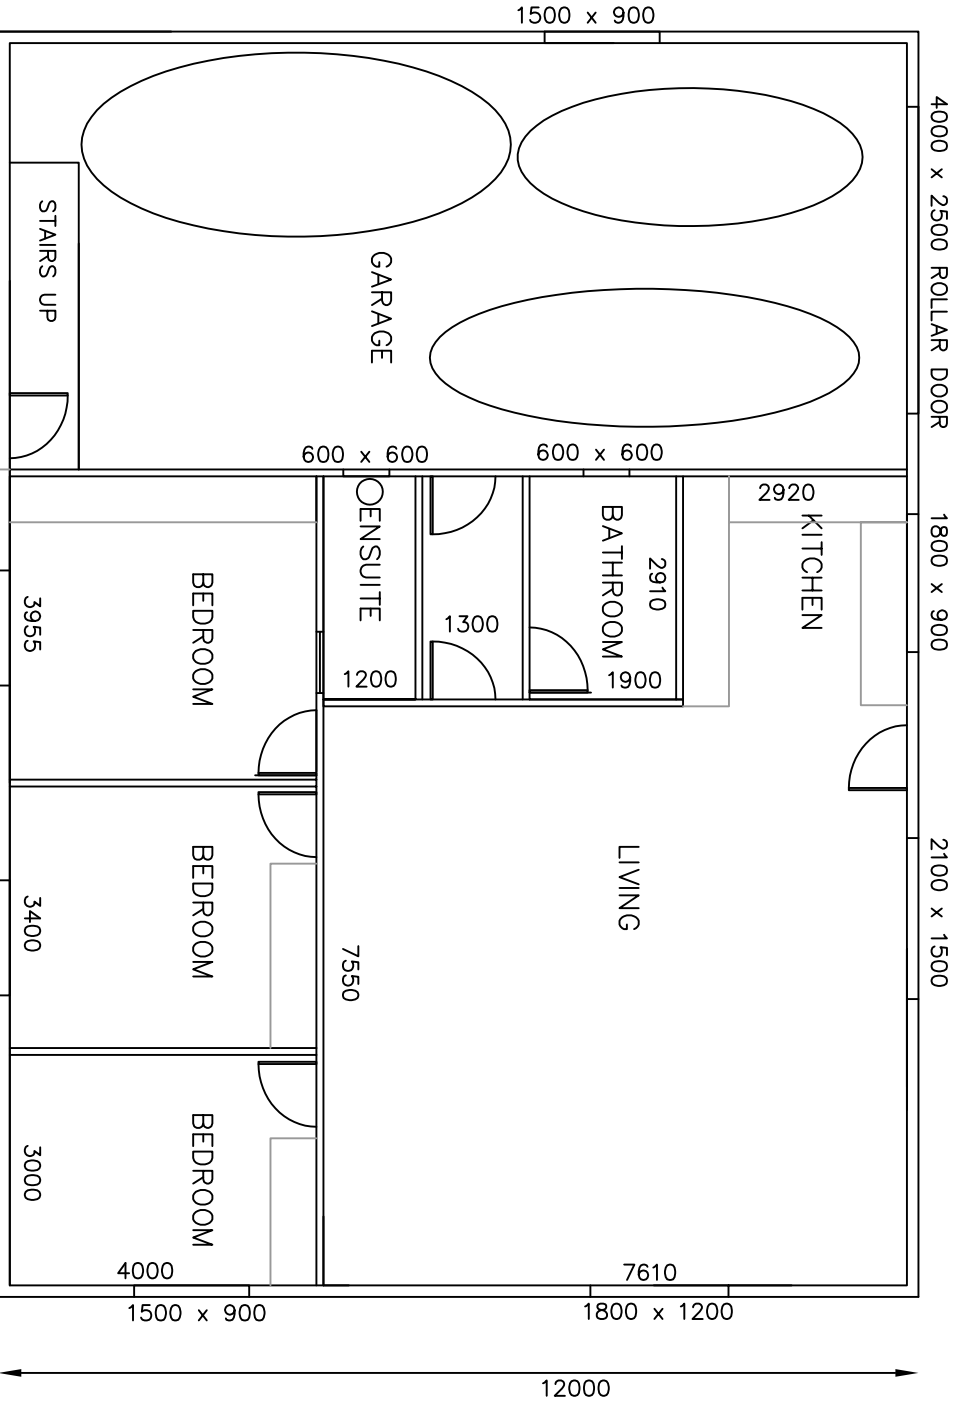

5560

10940

SCALE 1:100

for Les & Anne Robinson
SHEET 1 OF 2