


1 3D View 1

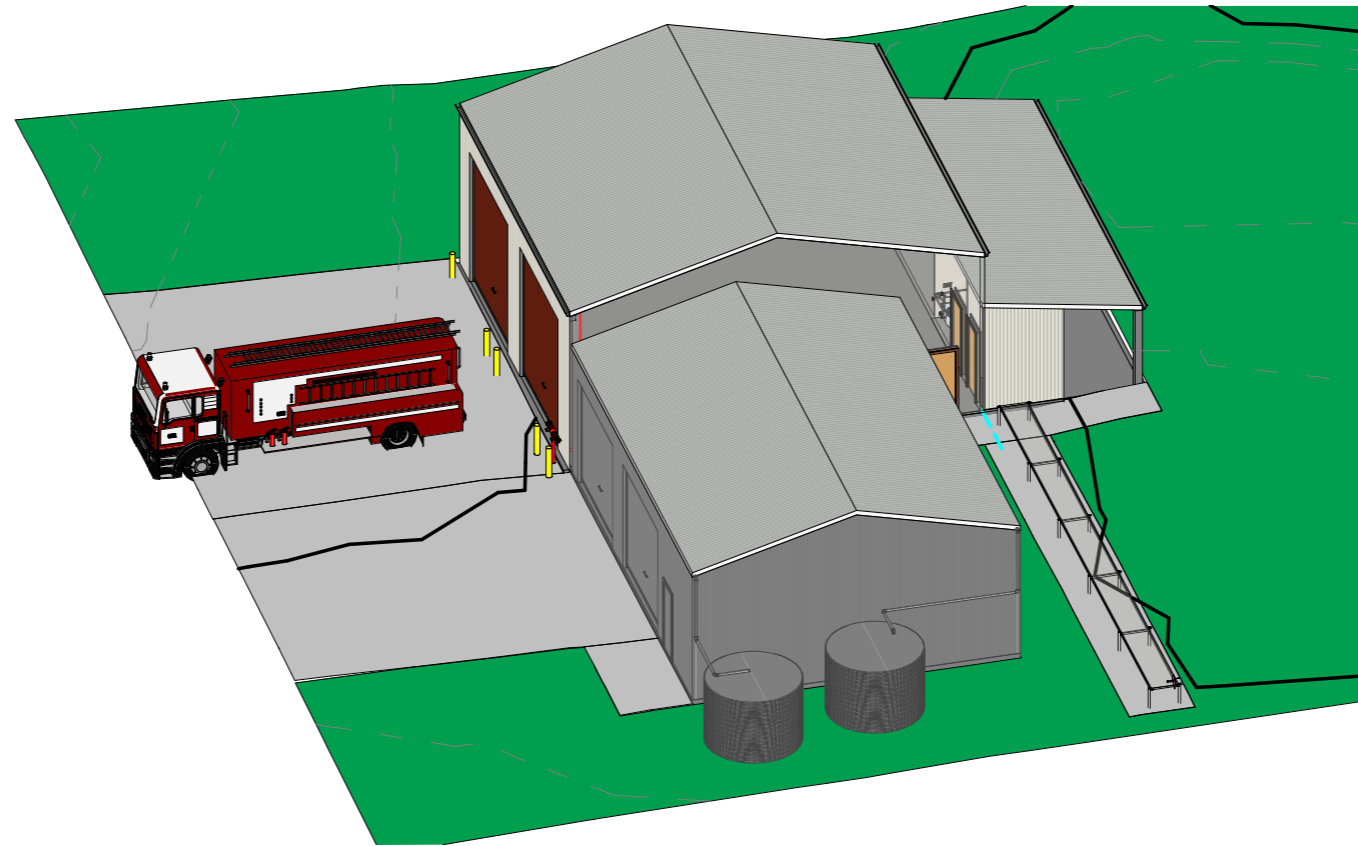

2 3D View 2



www.qprc.nsw.gov.au

No.	Description	Date
1	Revision 1-Revised plan	28/10/2022

Nsw Rural Fire Service

Muloon Station

Cover sheet		
Project number	104169	A001
Date	18/10/2021	
Drawn by	A Gaire	Scale
Checked by	D Tooth	

NEW CONCRETE DRIVEWAY FOR EXISTING AND NEW SHED


A006

NEW CONCRETE PATH

HOSE DRYING RACK

EXISTING SHED

NEW SHED

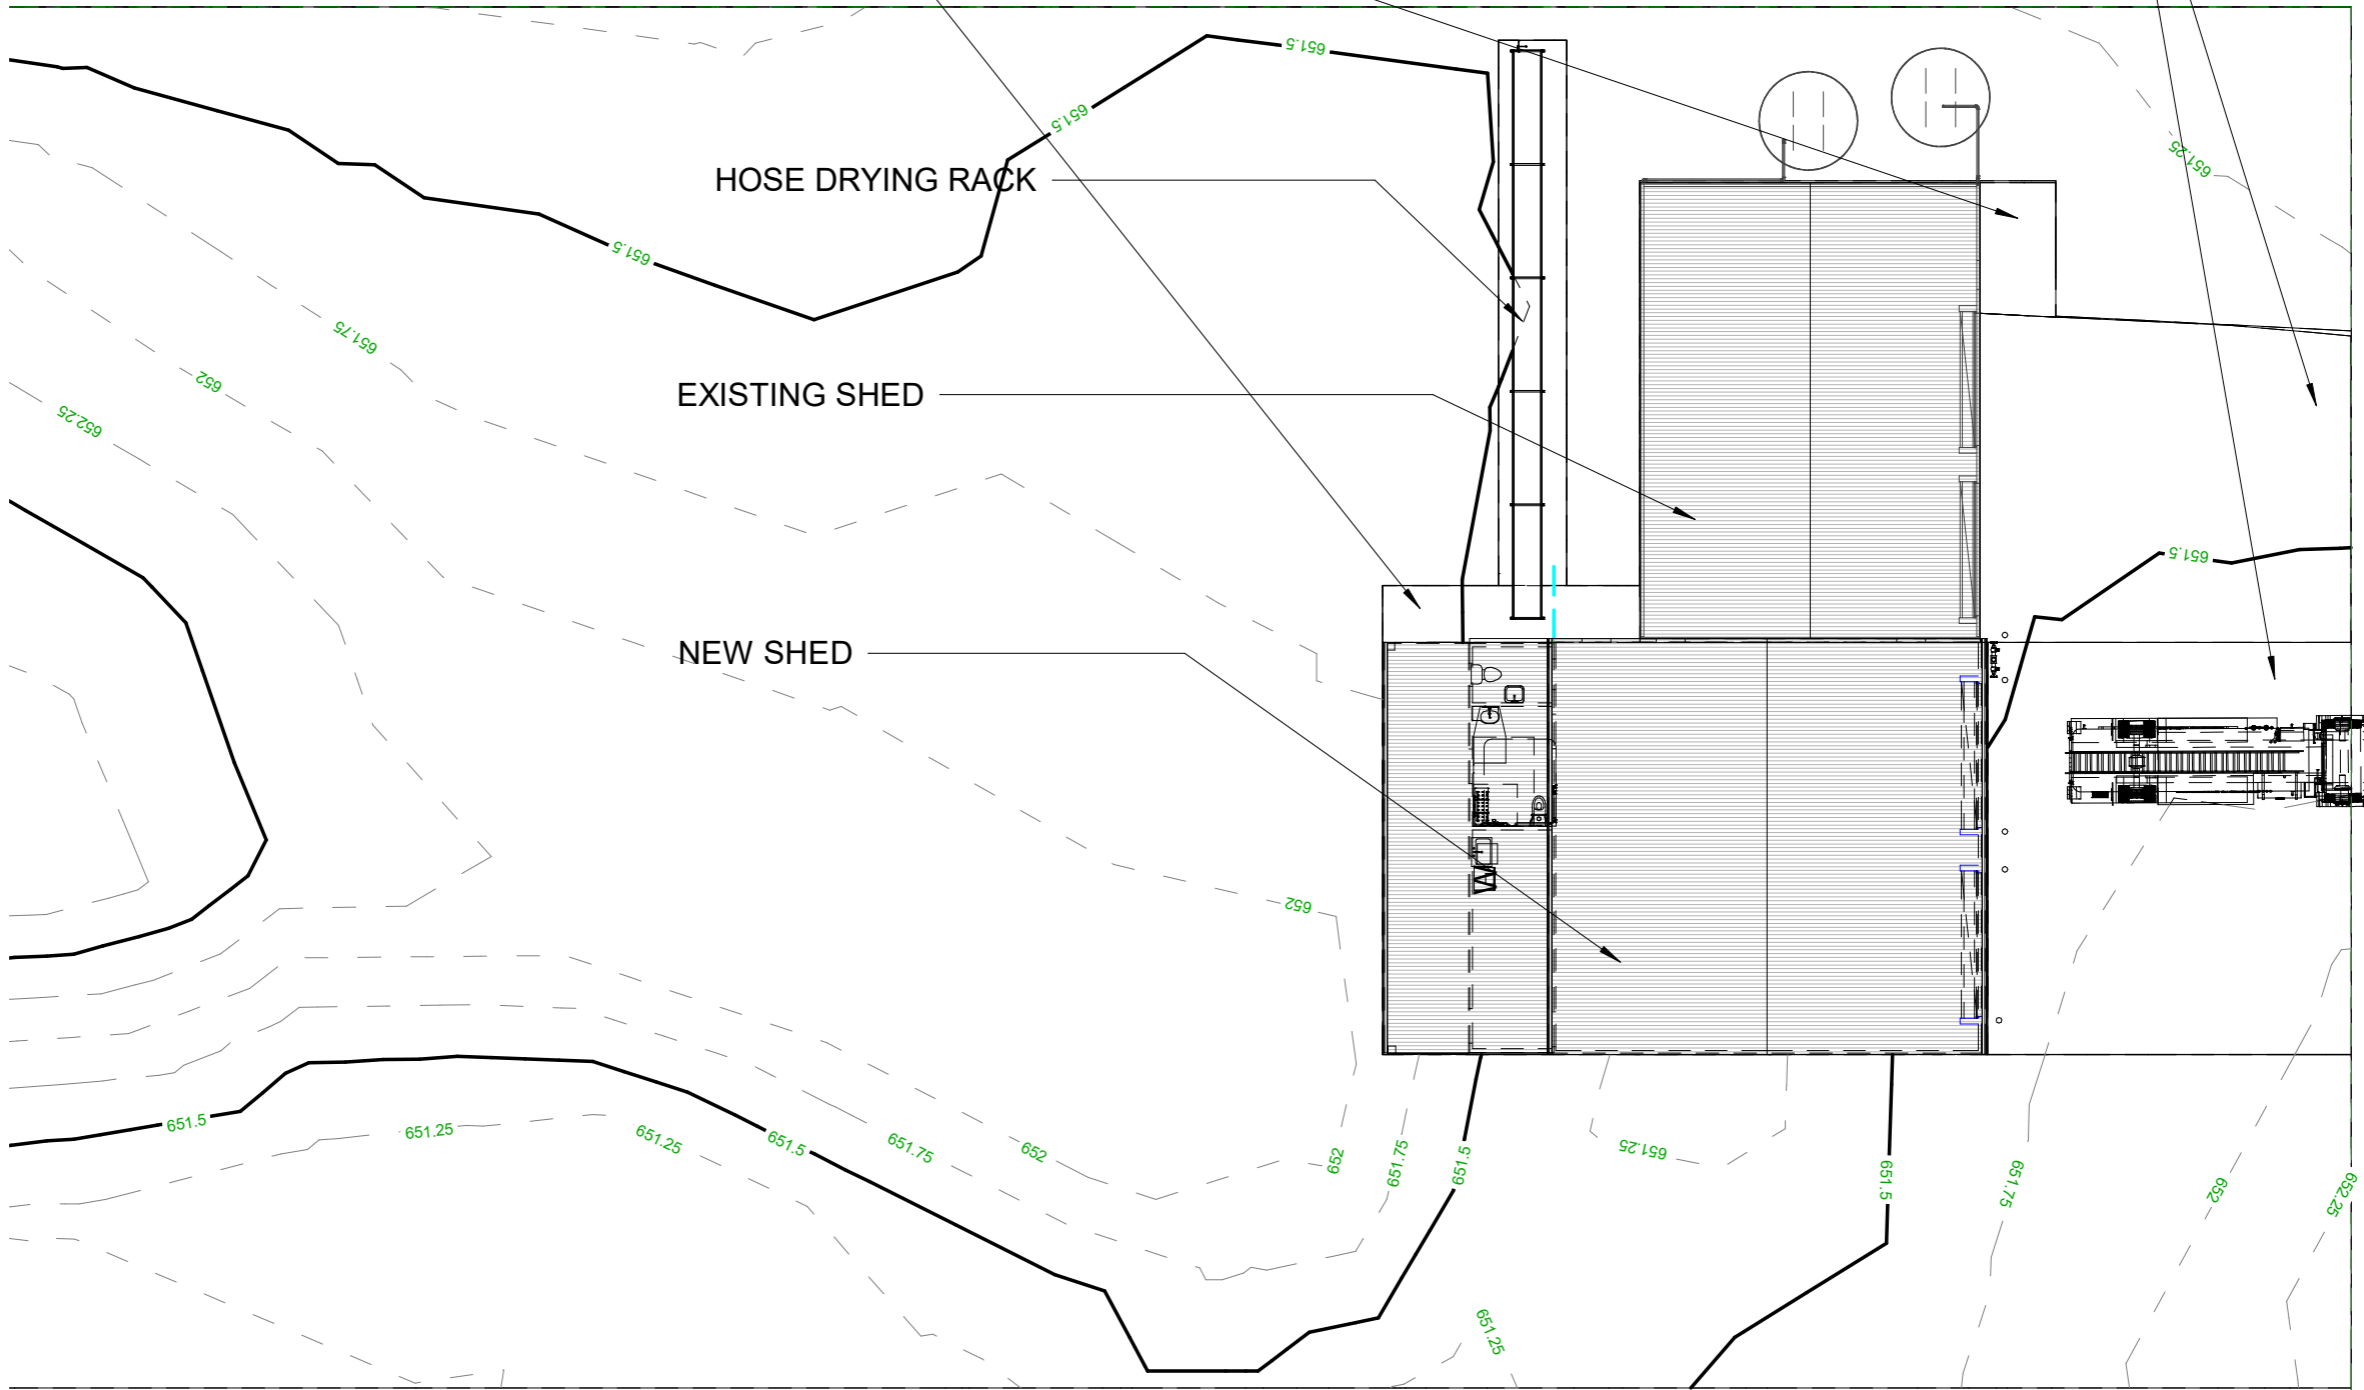


www.qprc.nsw.gov.au

No.	Description	Date
1	Revision 1-Revised plan	28/10/2022

Nsw Rural Fire Service

Muloon Station

Site		A002
Project number	104169	
Date	18/10/2021	
Drawn by	A GAIRE	
Checked by	D TOOTH	Scale
		1 : 200

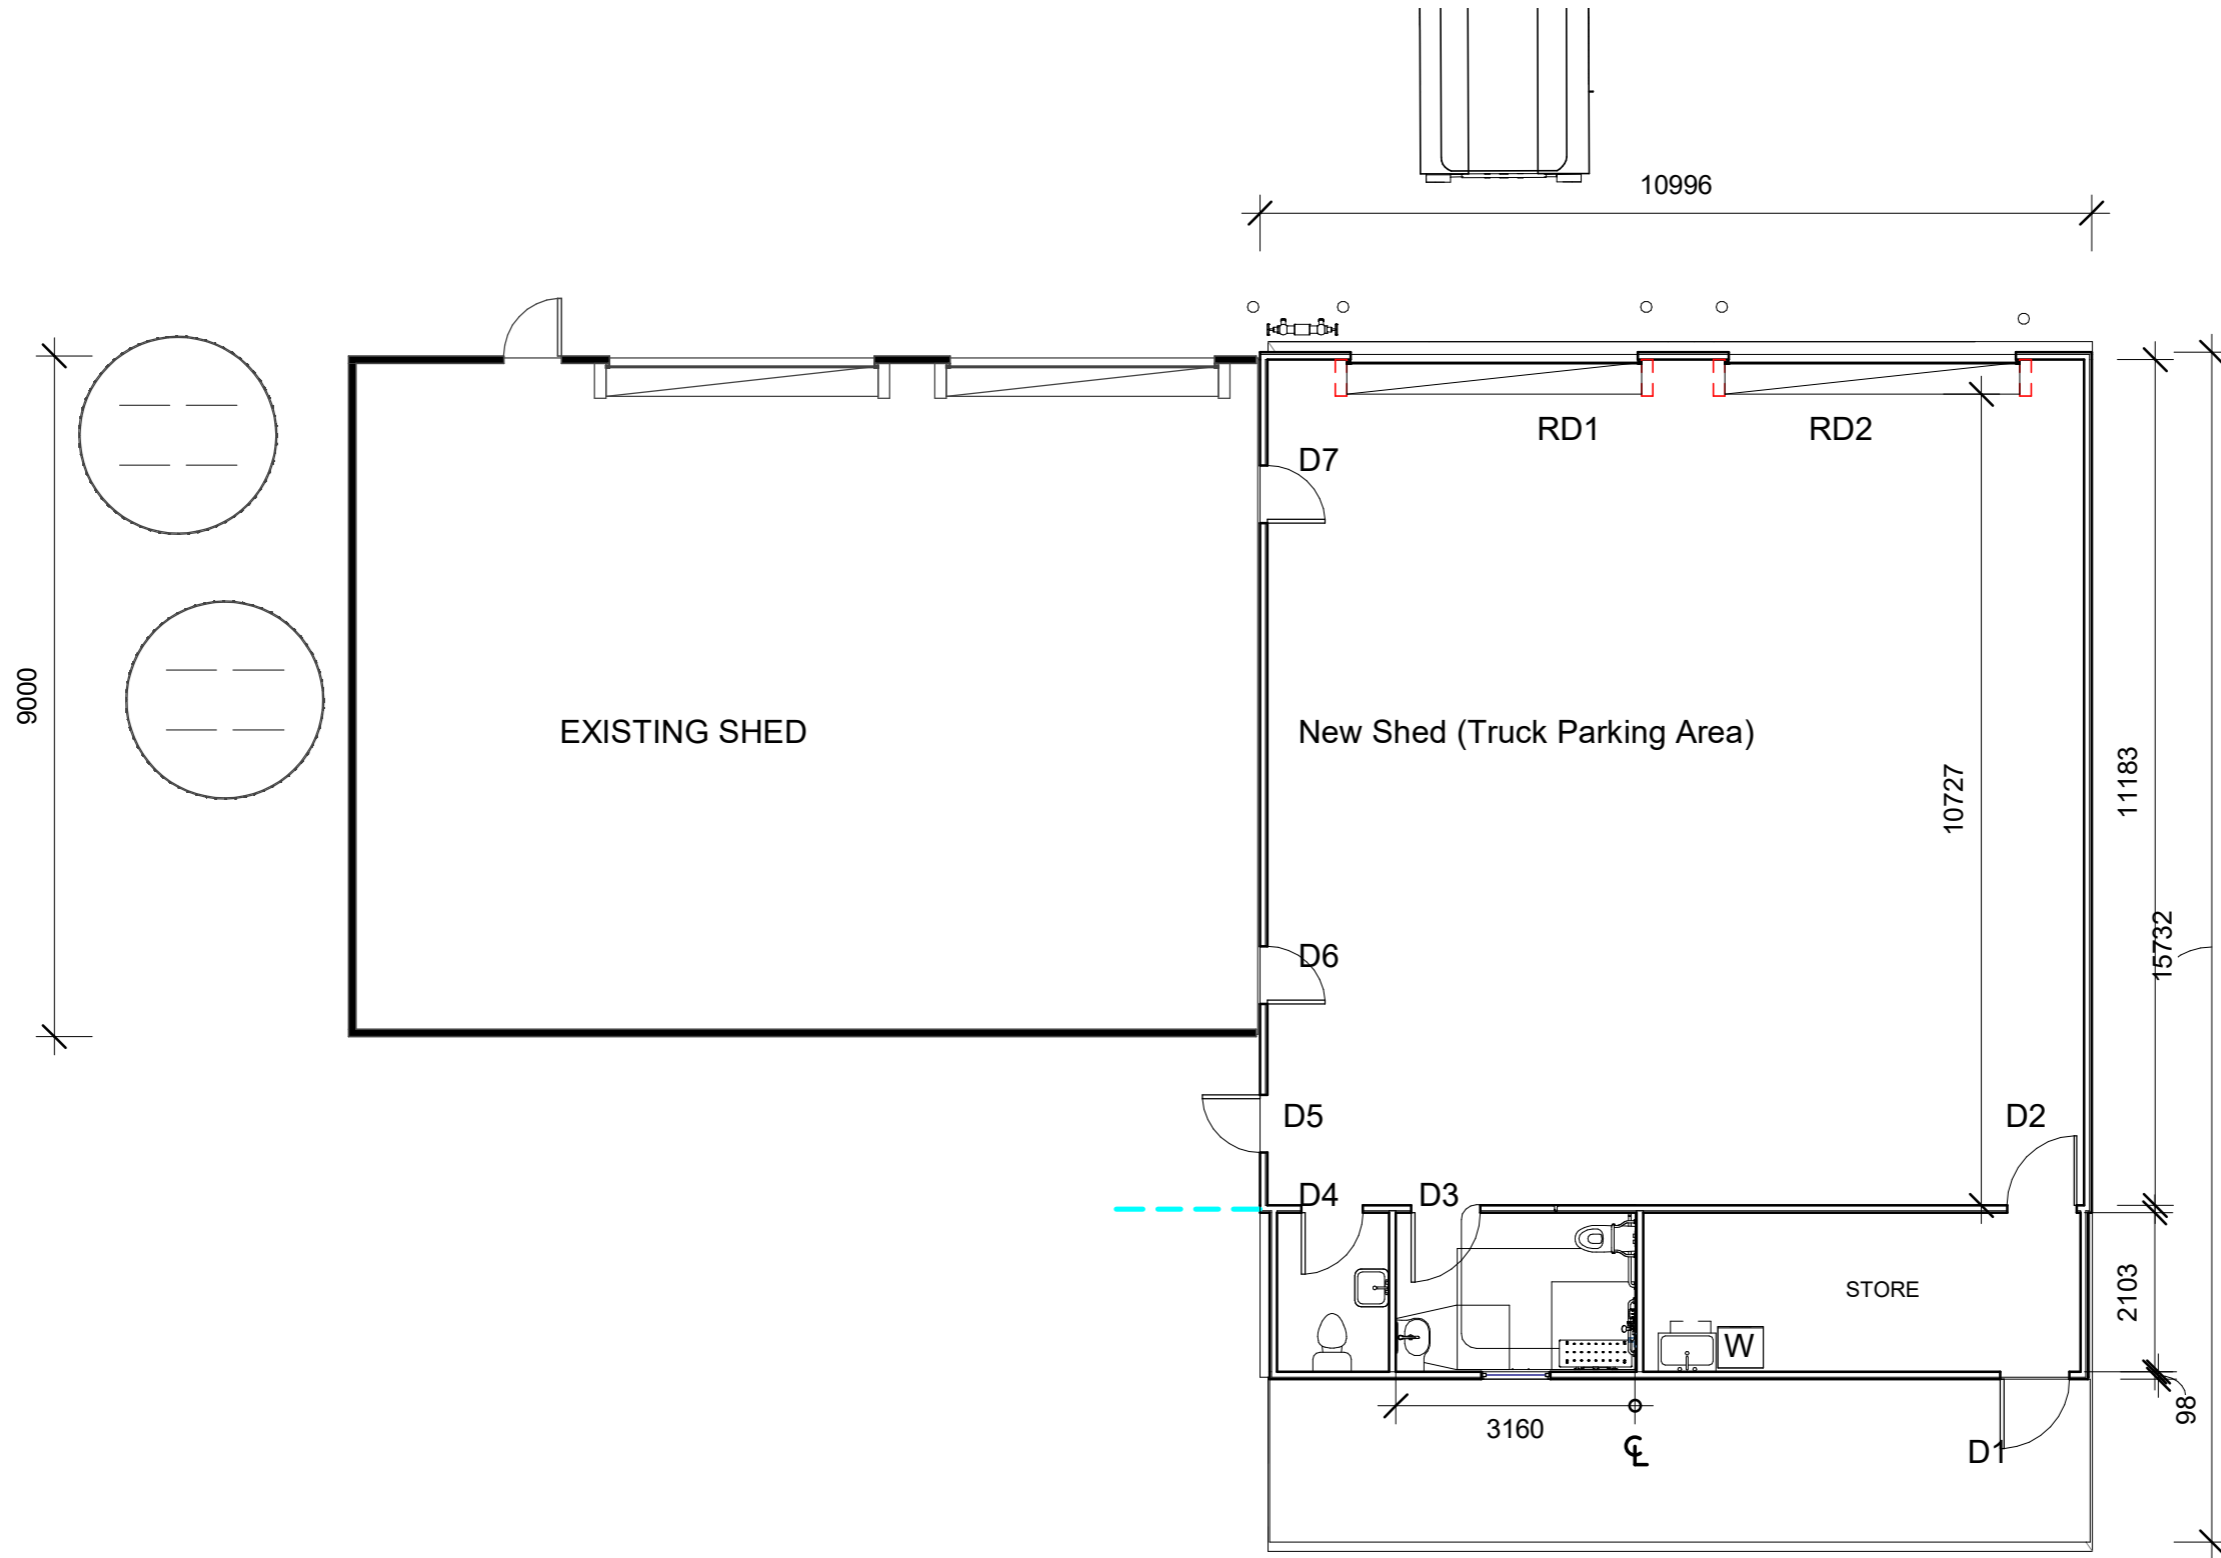

www.qprc.nsw.gov.au

No.	Description	Date
1	Revision 1-Revised plan	28/10/2022

Nsw Rural Fire Service


Muloon Station

Floor


Project number	104169
Date	18/10/2021
Drawn by	A Gaire
Checked by	DT

A003

Scale 1 : 100

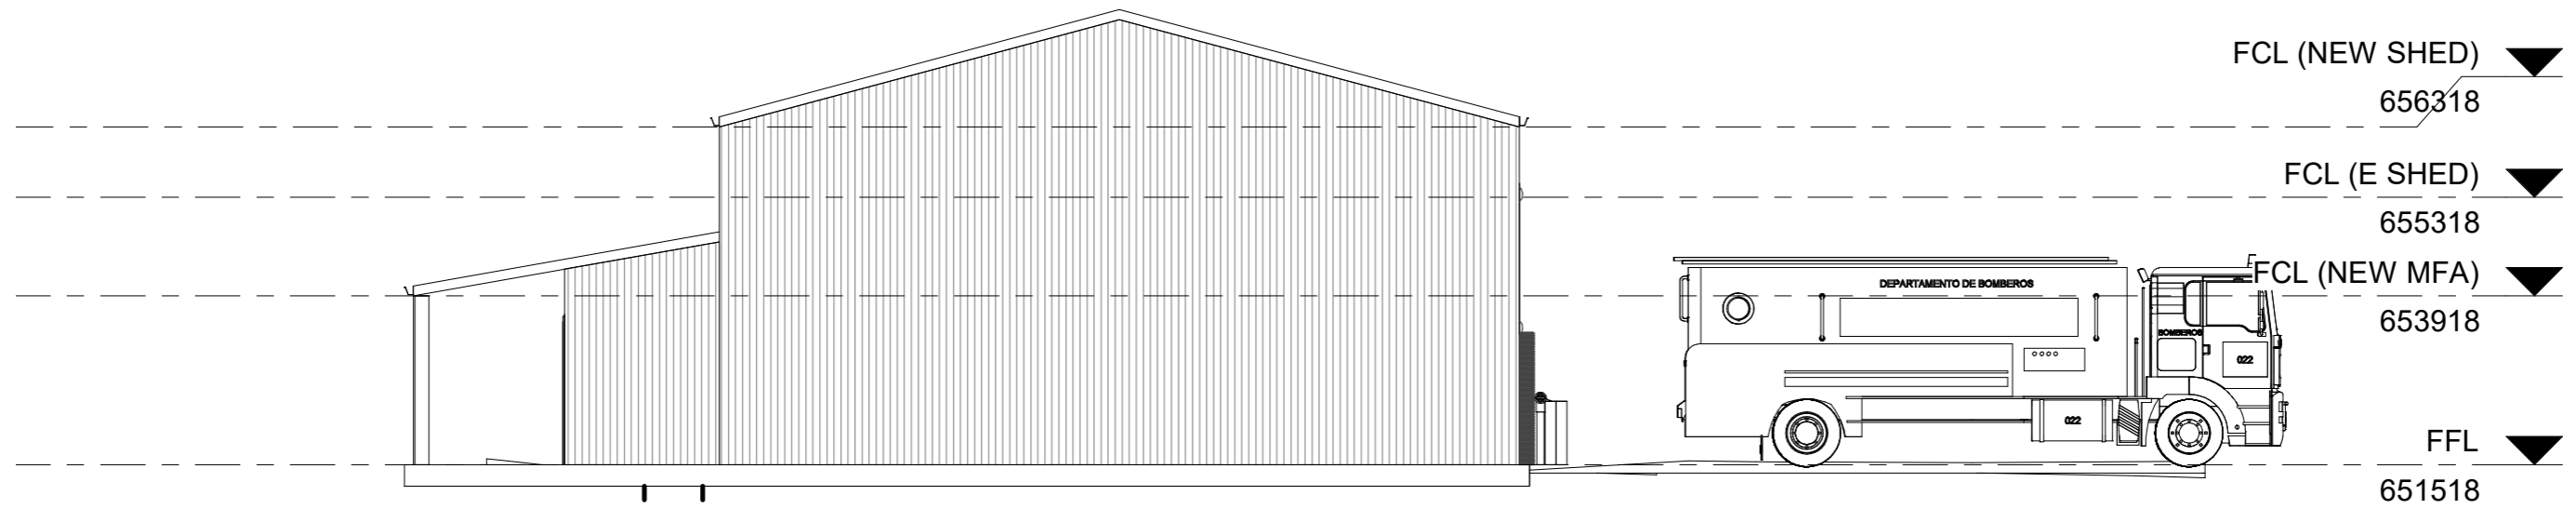

1 East
1 : 100

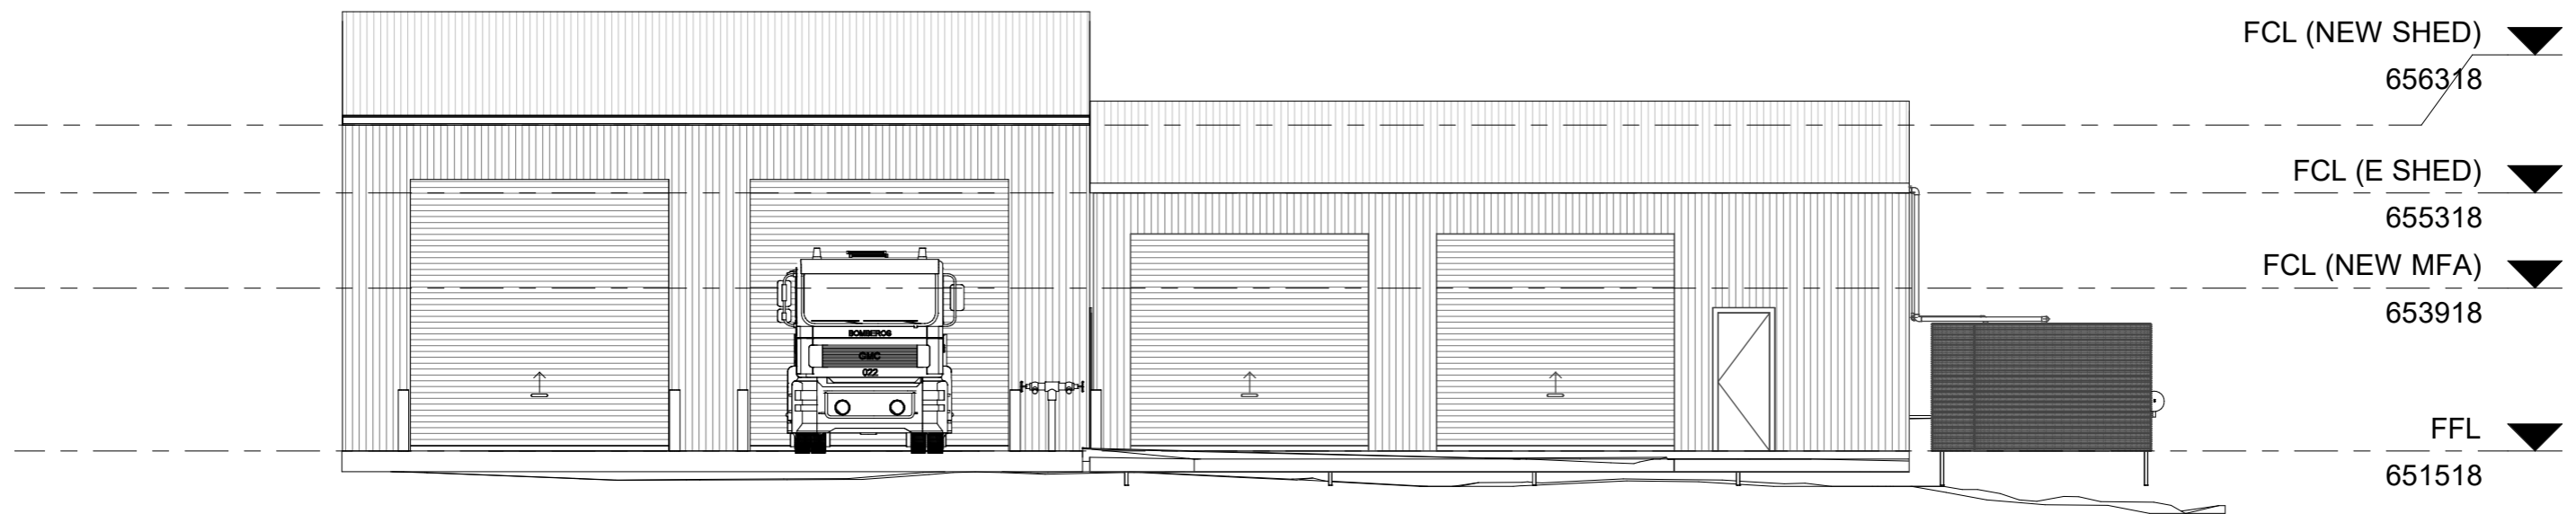


2 North
1 : 100

No.	Description	Date


Nsw Rural Fire Service

Muloon Station

Elevation Views 1		A005	
Project number	104169		
Date	18/10/2021		
Drawn by	A GAIRE		
Checked by	D TOOTH	Scale	1 : 100

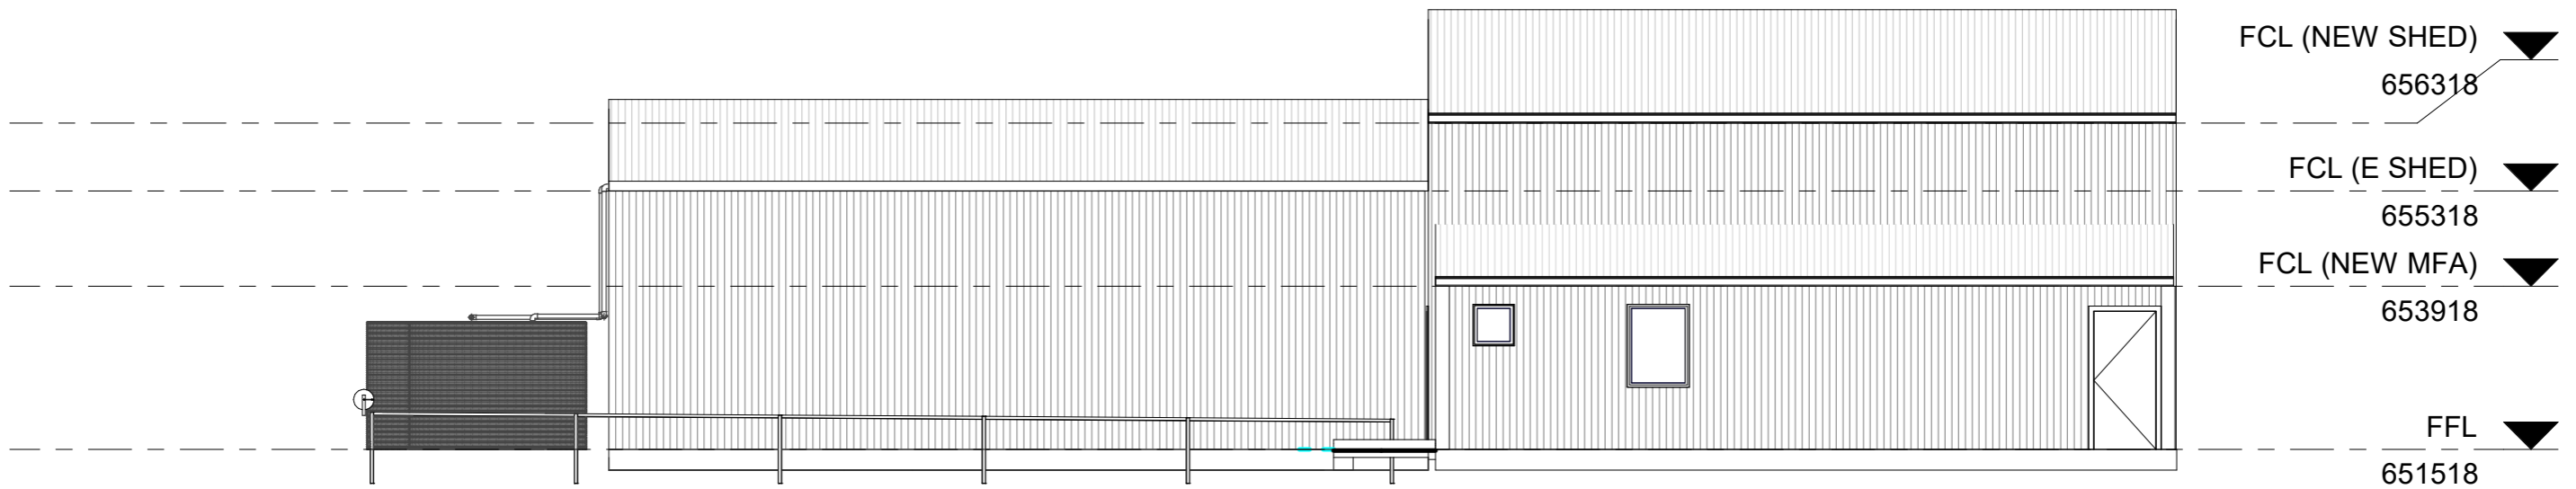

1 South
1 : 100

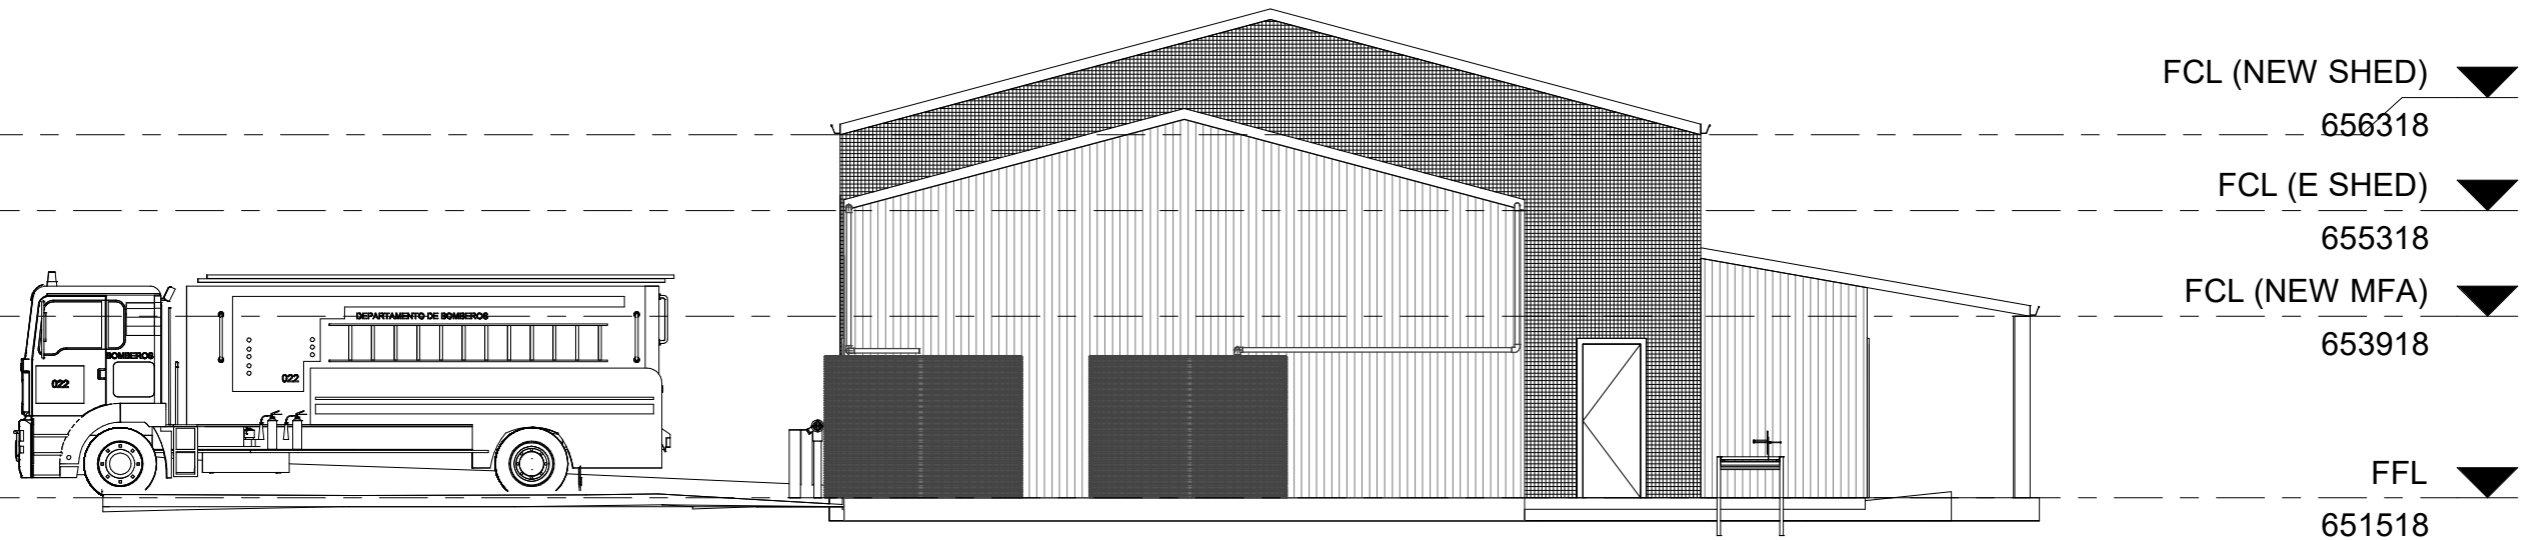

2 West
1 : 100



www.qprc.nsw.gov.au

No.	Description	Date
1	Revision 1-Revised plan	28/10/2022

Nsw Rural Fire Service

Muloon Station

Elevation Views 2

Project number	104169
Date	18/10/2021
Drawn by	A GAIRE
Checked by	D TOOTH

A006

Scale 1 : 100