


| | | |
|--|--------------------------------|-----------------------------|
| RG & VM Lyons 6 The Old Cloaving Gowrie 2330 | New Pergola | |
| | New Roof Plan | |
| Date: _____ Scale: _____ | Drawn: _____ Checked: _____ | Date: _____ Scale: _____ |

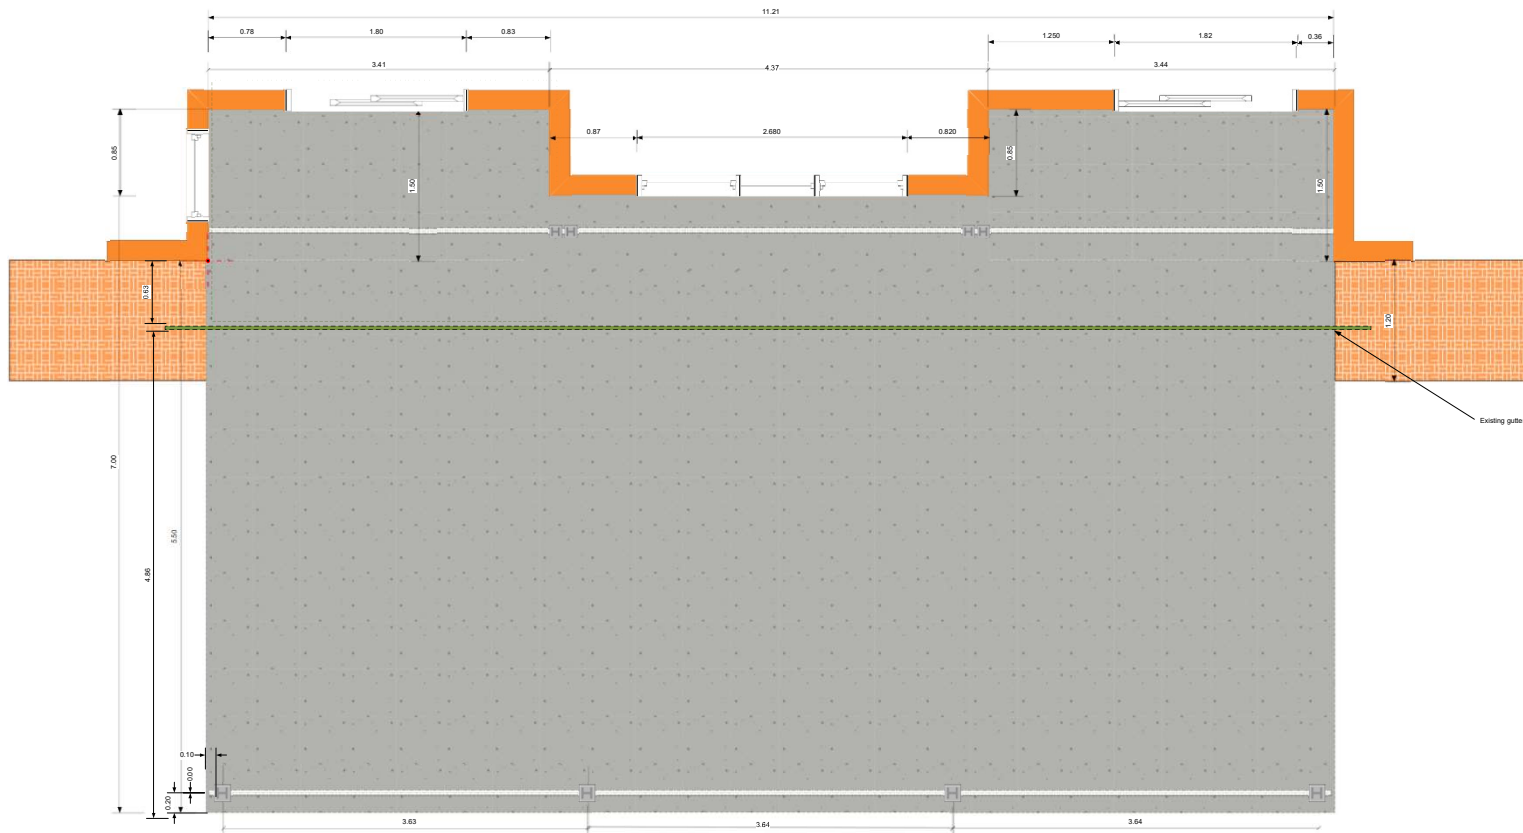


Wind Class N3
(W41N)

| | | | | | |
|--|-----------|-------------------------------|-----|--|--|
| RG & VM Lyons 6 The OLD Crossing Gowrie 2330 | | New Pergola | | | |
| | | New Concrete Slab Plan | | | |
| DATE | FIGURE NO | DESIGN NO | REV | | |
| A1 | | | A | | |
| SCALE 1:25 | | SHEET 1 OF 2 | | | |



Wind Class N3
(W41N)

| | | | | | |
|--|---------|-----------------|-----|--------|--|
| RG & VM Lyons 6 The OLD Crossing Gowrie 2330 | | New Pergola | | | |
| | | Front Elevation | | | |
| DATE | FROM NO | DESIGN NO | REV | | |
| A1 | | | A | | |
| SCALE 1:25 | | SHEET 1 | | 3 OF 8 | |

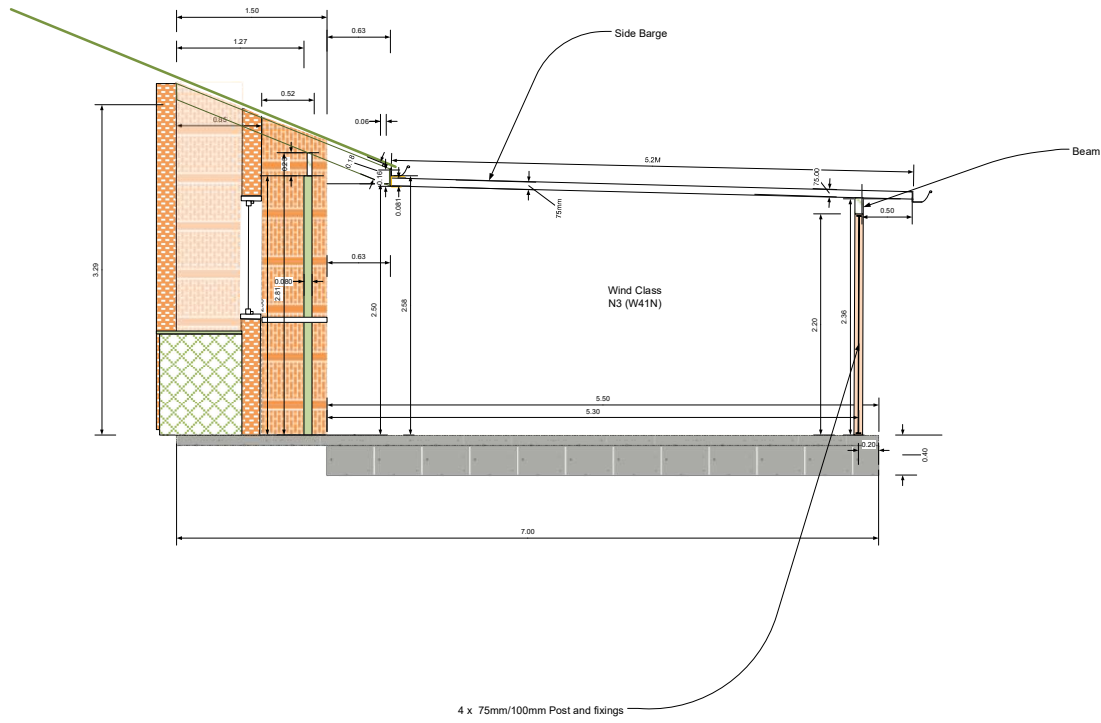

Wind Class N3
(W41N)

| | | | | | |
|--|------------|---------------------------------------|----------|--|--|
| RG & VM Lyons 6 The Old Crossing Gowrie 2330 | | New Pergola | | | |
| | | Cross Section Pergola and Slab | | | |
| DATE A1 | FROM NO | DRAWNO | REV A | | |
| SCALE 1:25 | SHEET 1 | DWS1 | 4 OF 8 | | |