



EAST TO WEST CROSS SECTION


GENERAL NOTES:  
 METAL FINISH:  
 ALL NEW METALWORK TO MATCH EXISTING HOUSE METAL GUTTERS (CONFIRM ON SITE, MAY BE MONUMENT OR WOODLAND GREY)  
 DECKING :  
 LOW HEAT COMPOSITE PRODUCT COOLDECK, VISION OR SIMILAR IN LIGHT COLOUR OR SIMILAR IN MOCHACCINO

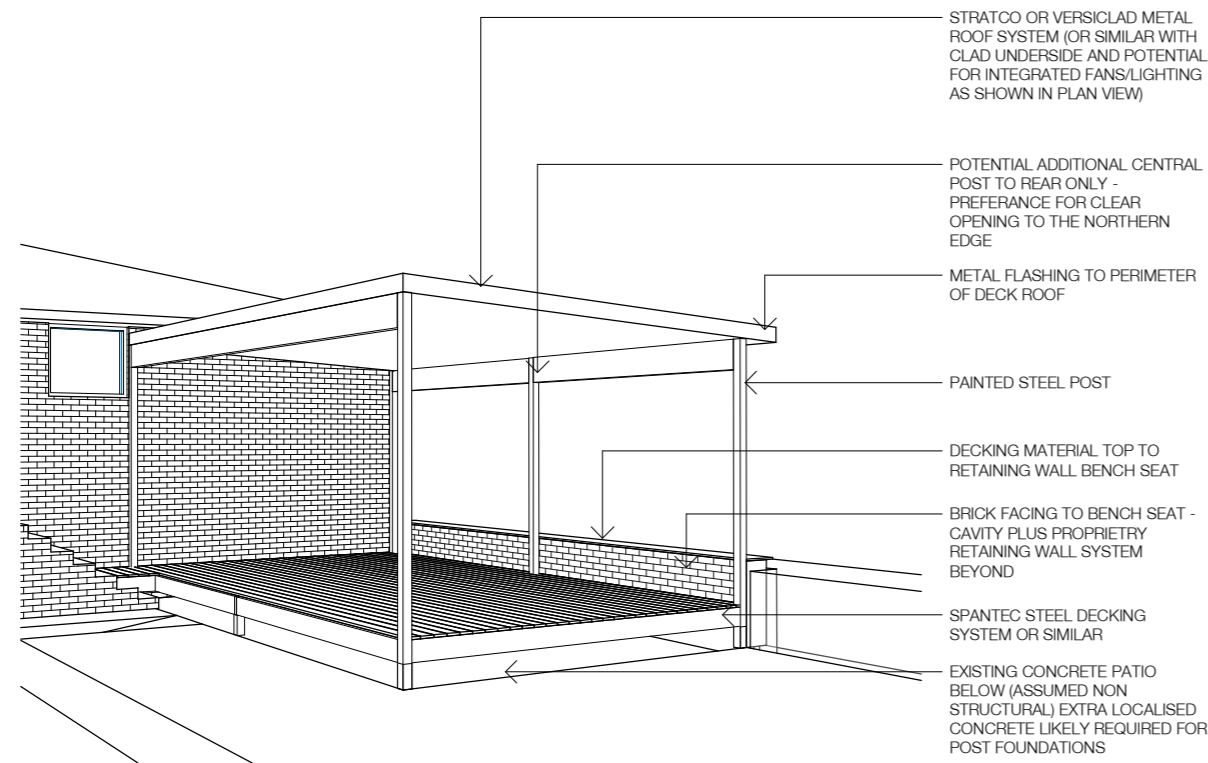

3D VIEW LOOKING SOUTH FROM GARDEN

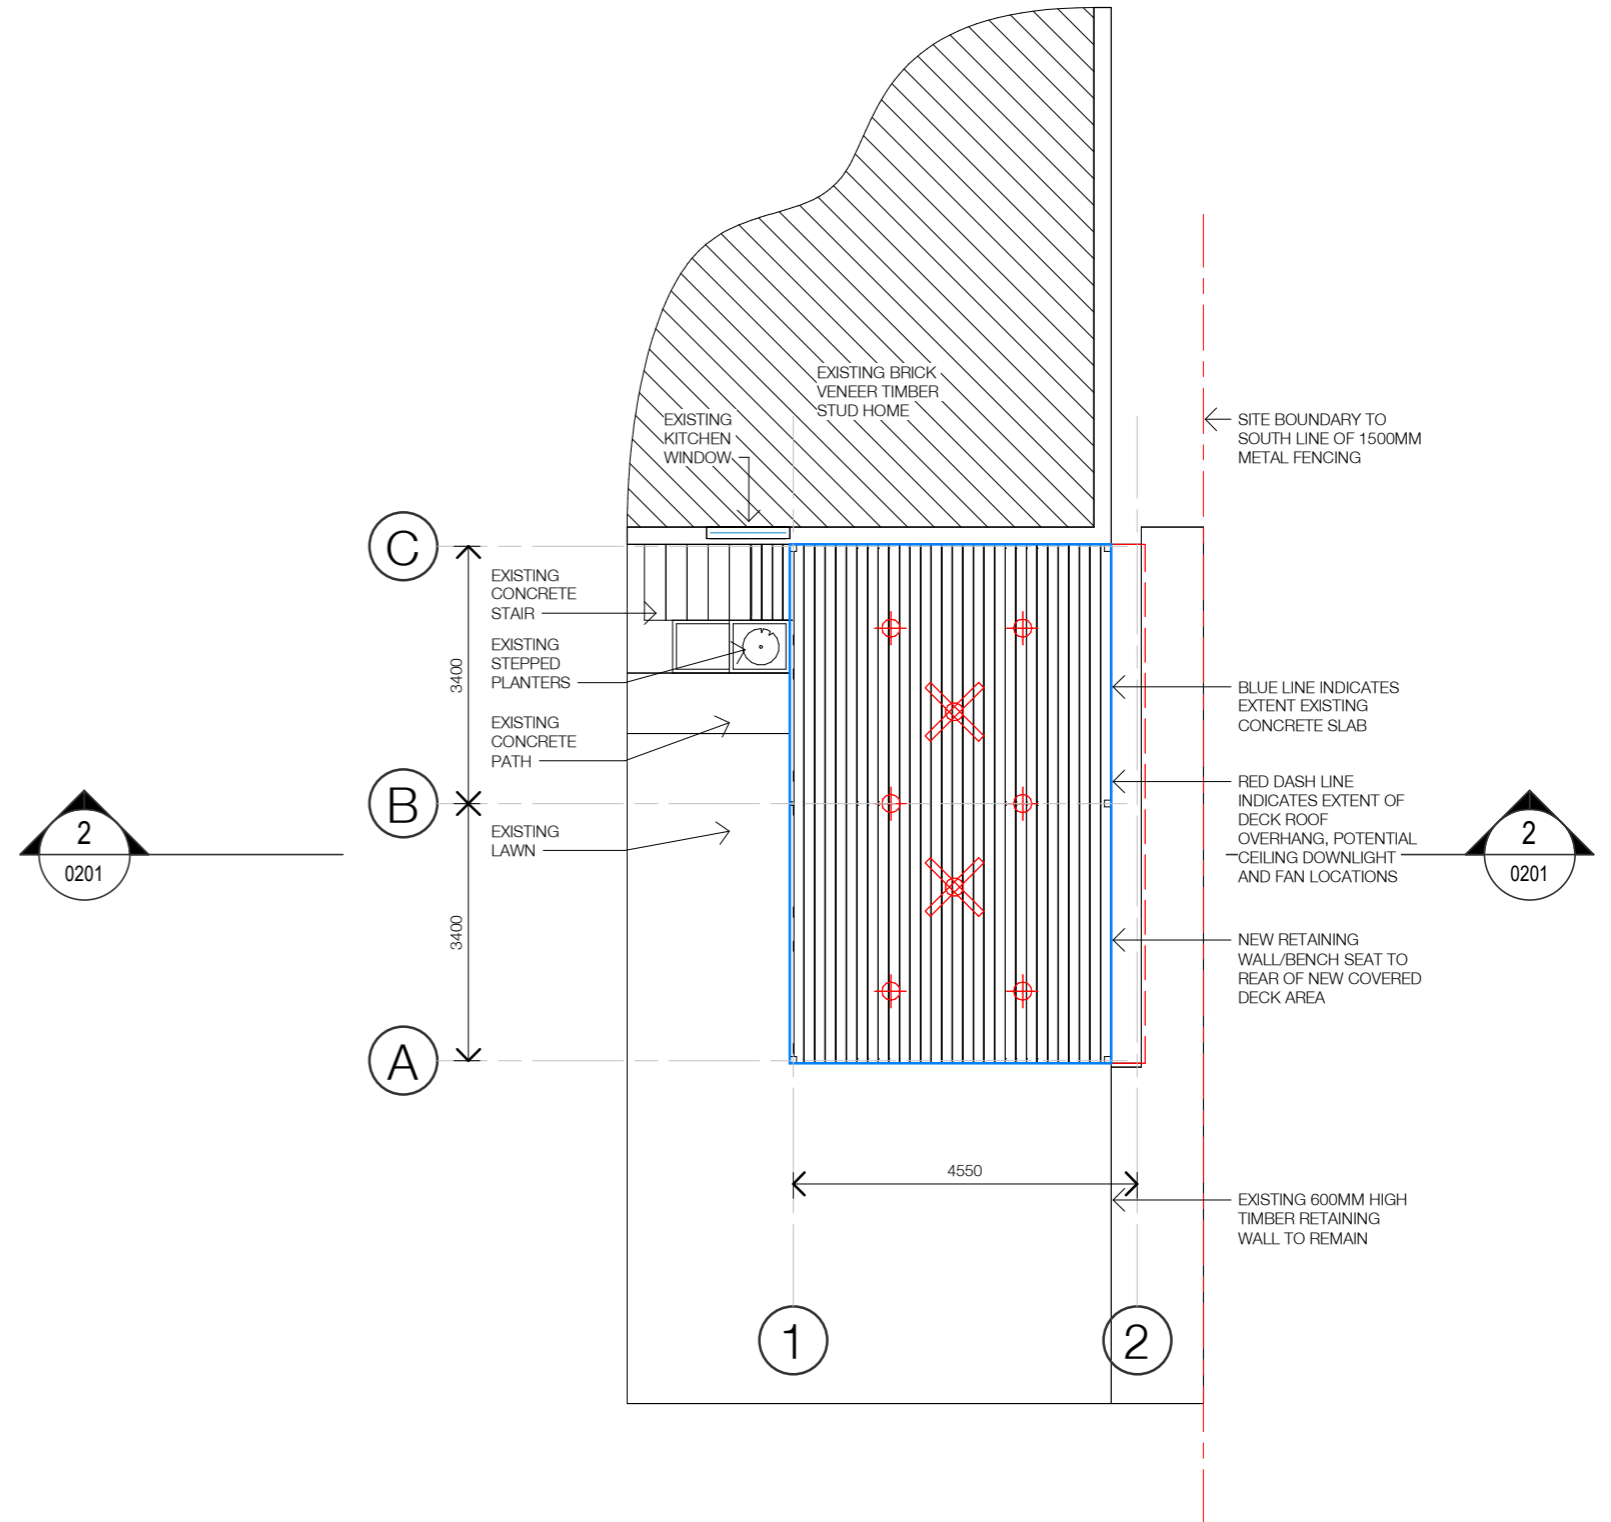

GROUND PLAN

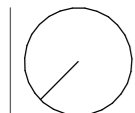

Client  
 Aditi and Dirk  
 Steenberg  
 6 Belwarra Avenue  
 Figtree  
 Wollongong NSW

Project  
 6 BELWARRA AVE  
 NEW DECK AND PERGOLA

Drawing  
 PLAN, SECTION AND 3D VIEW

Job No.  
 006

Scale  
 1 : 100

Date  
 16/07/2025

Drawing No.  
 DA-0201

Revision  
 / 1