


0. GROUND FLOOR

1:100

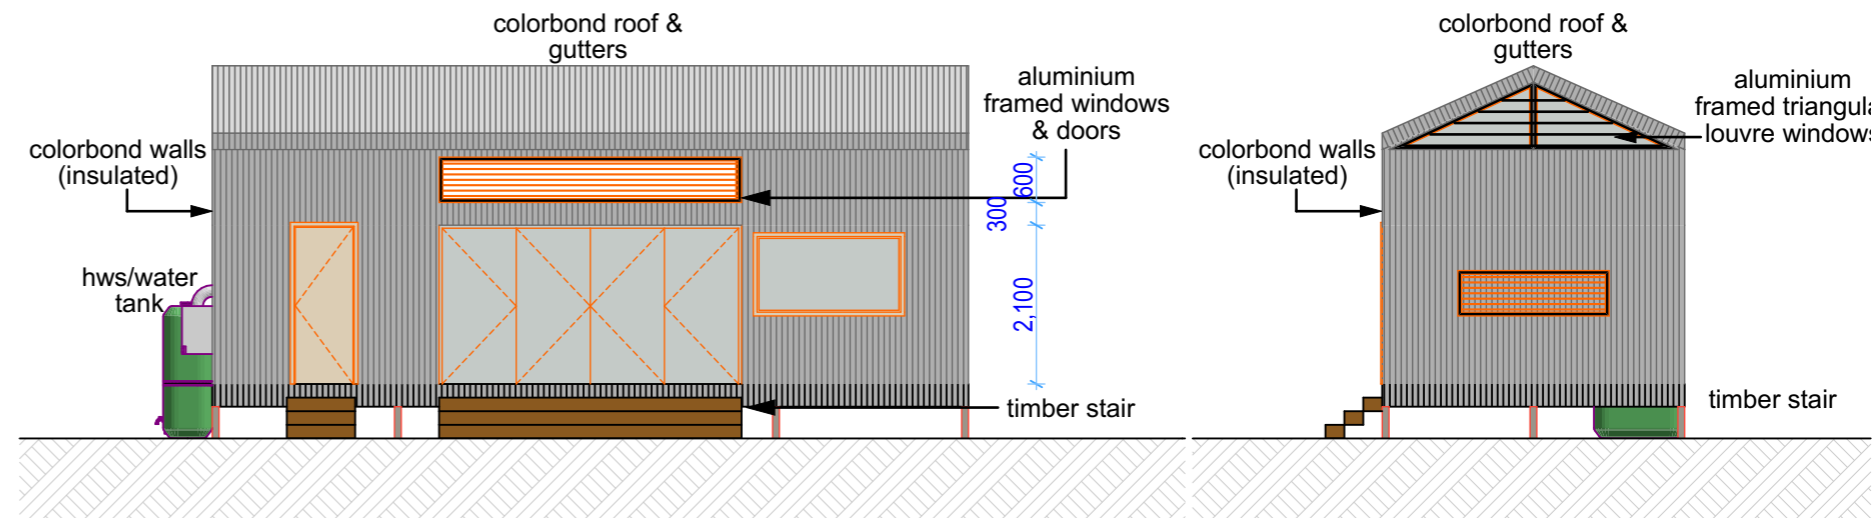

South


Elevation

1:100

East


Elevation

1:100

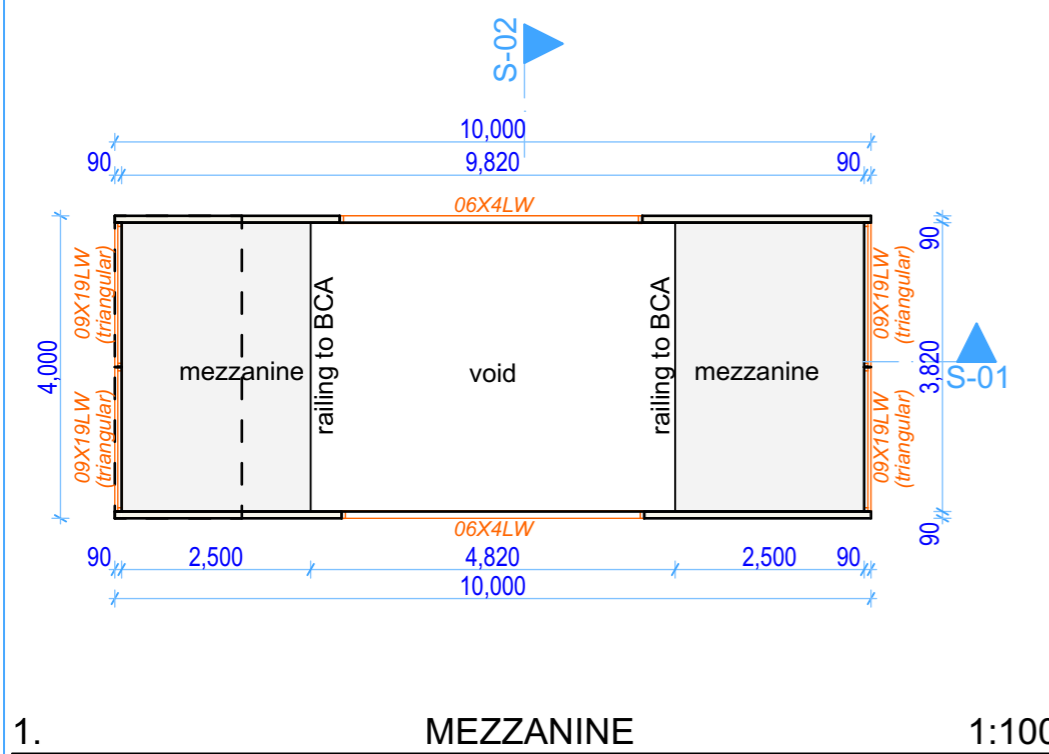

1. MEZZANINE

1:100 North

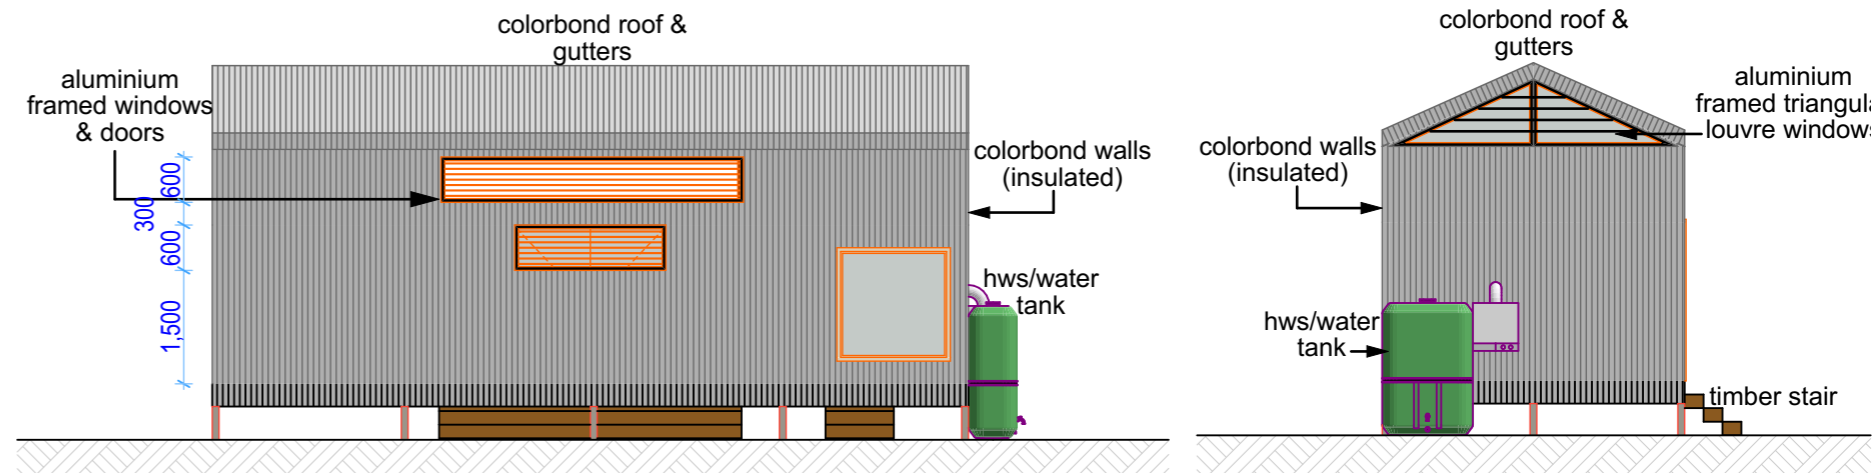

West

Elevation

1:100

East

Elevation

1:100

Byron Bay Drafting


www.byronbaydrafting.com


Client Name
Wade Kelly-Shaye Flanagan
Project Name
Proposed Machinery Shed
56-60 Fig Tree Drive Lennox Head
2478
####

Date: SSUE->
Status: **DA**
Project No: **210407**
Plot Date:
Drawing No.: **01**
REVISION: **A**
3/02/2022


The builder and contractors shall check and verify all dimensions on site or off site prior to fabrication and verify all errors and omissions to the designer/draftsperson. Drawings to remain the copyright of Byron Bay Drafting and manufacture shall not commence until return of unamended shop drawings. Figured dimensions are to be read in preference to scaled. Drawings shall not be used for construction purposes until issued by Eirin Gonella for construction. THESE DRAWINGS ARE NOT FOR CONSTRUCTION.

WINDOW LEGEND
(measured vertical-horizontal)
LW LOUVRE WINDOWS
FW FIXED WINDOW
BFW BI-FOLD WINDOW
DOOR LEGEND
(only doors with glass noted)
BFD BI-FOLD DOOR

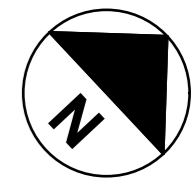

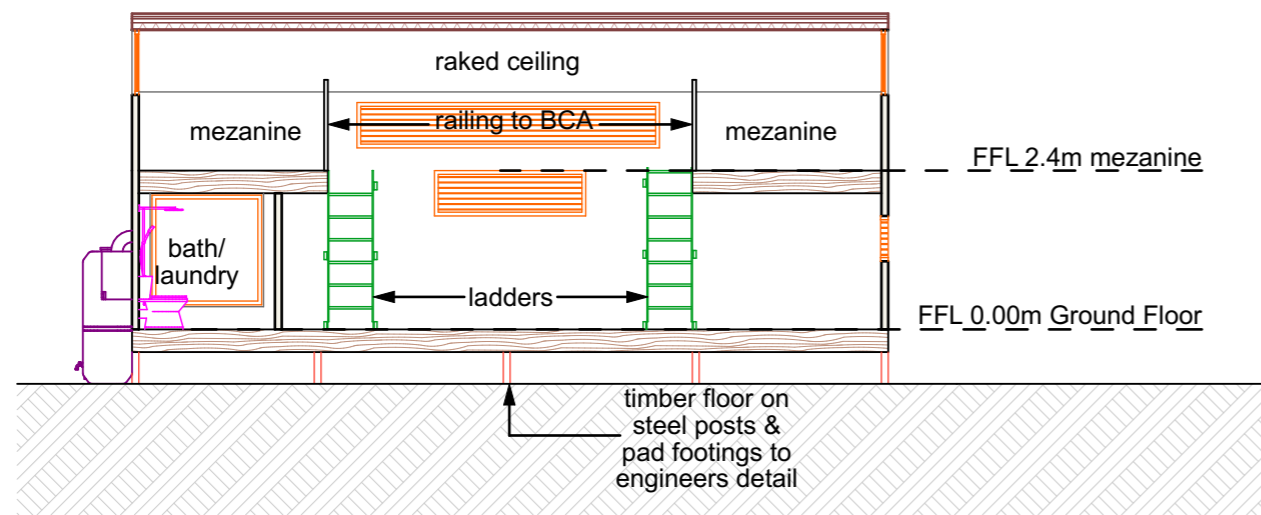

S-01 LEVEL SECTION 1:100

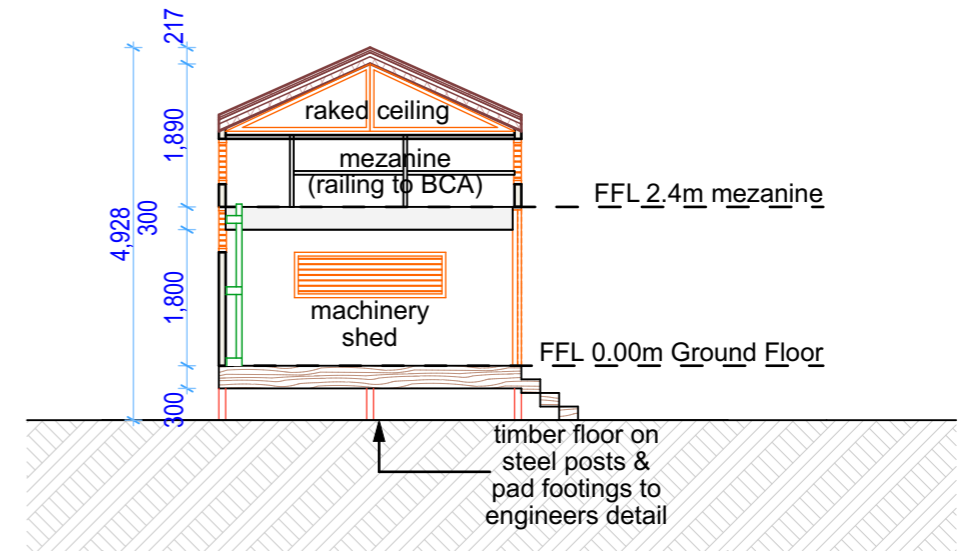

S-02 LEVEL SECTION 1:100

**Byron Bay
Drafting**

www.byronbaydrafting.com

Client Name
Wade Kelly-Shaye Flanagan
Project Name
Proposed Machinery Shed
56-60 Fig Tree Drive Lennox Head
2478
####

Date: SSUE>	Status: DA
Project No: 210407	Drawing No.: 02
Plot Date:	REVISION: A
	3/02/2022

The builder and contractors shall check and verify all dimensions on site or off site prior to fabrication and verify all errors and omissions to the designer/draftsperson. Drawings to remain the copyright of Byron Bay Drafting and manufacture shall not commence until return of unamended shop drawings. Figured dimensions are to be read in preference to scaled. Drawings shall not be used for construction purposes until issued by Eirin Gonella for construction. THESE DRAWINGS ARE NOT FOR CONSTRUCTION.

