


STORM SHELTER LAYOUT
SCALE 1:50

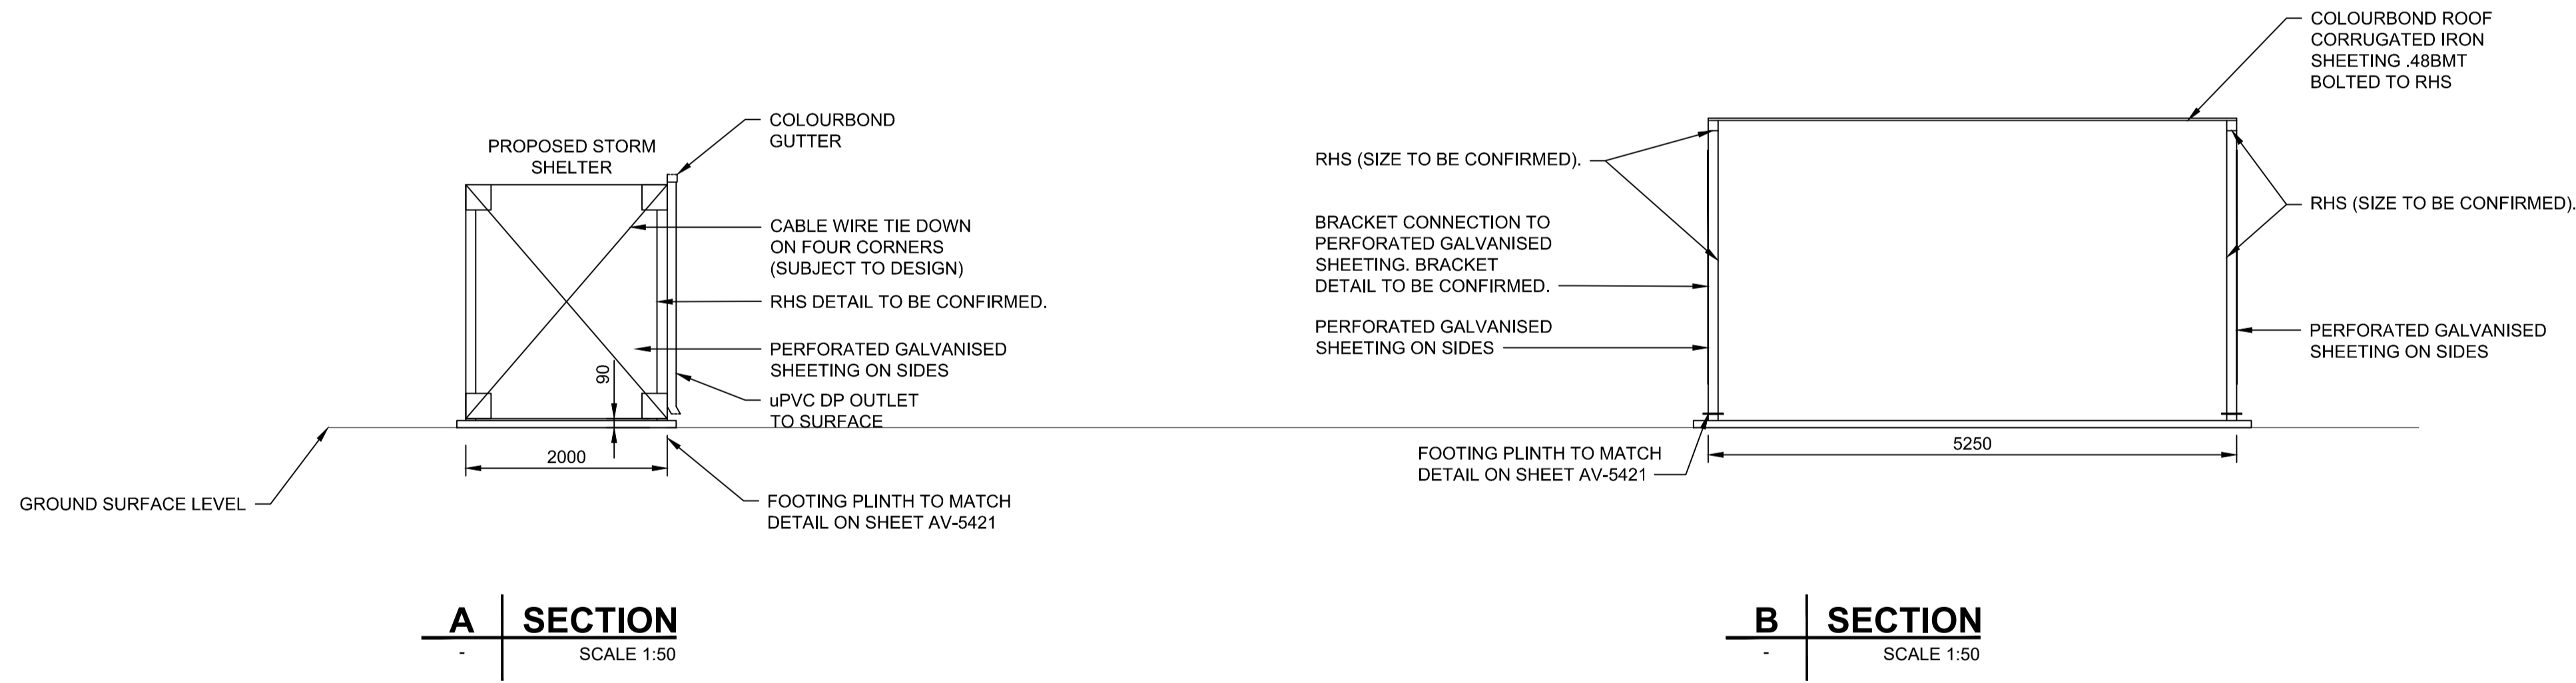

NOTES:

1. THIS DRAWING PRESENTS THE PROPOSED GENERAL ARRANGEMENT FOR THE STORM SHELTER. CONTRACTOR TO PREPARE SHOP DRAWINGS FOR APPROVAL BASED ON THESE REQUIREMENTS PRIOR TO FABRICATION.
2. REFER TO AV-XXXX FOR SET OUT SCHEDULE.

This drawing is confidential and shall only be used for the purpose of this project. The signing of this title block confirms the design and drafting of this project have been prepared and checked in accordance with the AECOM quality assurance system to ISO 9001-2000.




PROJECT
South West Sector

CLIENT



SCALE BAR

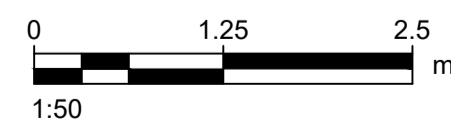

KEY PLAN

REGISTRATION

PROJECT MANAGEMENT INITIALS

TS	WO	KS
DESIGNER	CHECKED	APPROVED

PROJECT DATA

DATUM	SURVEY
-------	--------

ISSUE/REVISION

I/R	DATE	DESCRIPTION
02	08.08.2025	90% Detailed Design
01	27.06.2025	50% Detailed Design

PROJECT NUMBER

60710106

SHEET TITLE

PROPOSED SERVICES
STORM SHELTER

SHEET NUMBER

60710106-SHT-00-1000-AV-5428

CONSULTANT
AECOM Australia Pty Ltd
A.B.N 20 093 846 925
www.aecom.com

NOT FOR CONSTRUCTION