


Paul Smith 1421 Burra Rd, Burra 2620.

REAR.

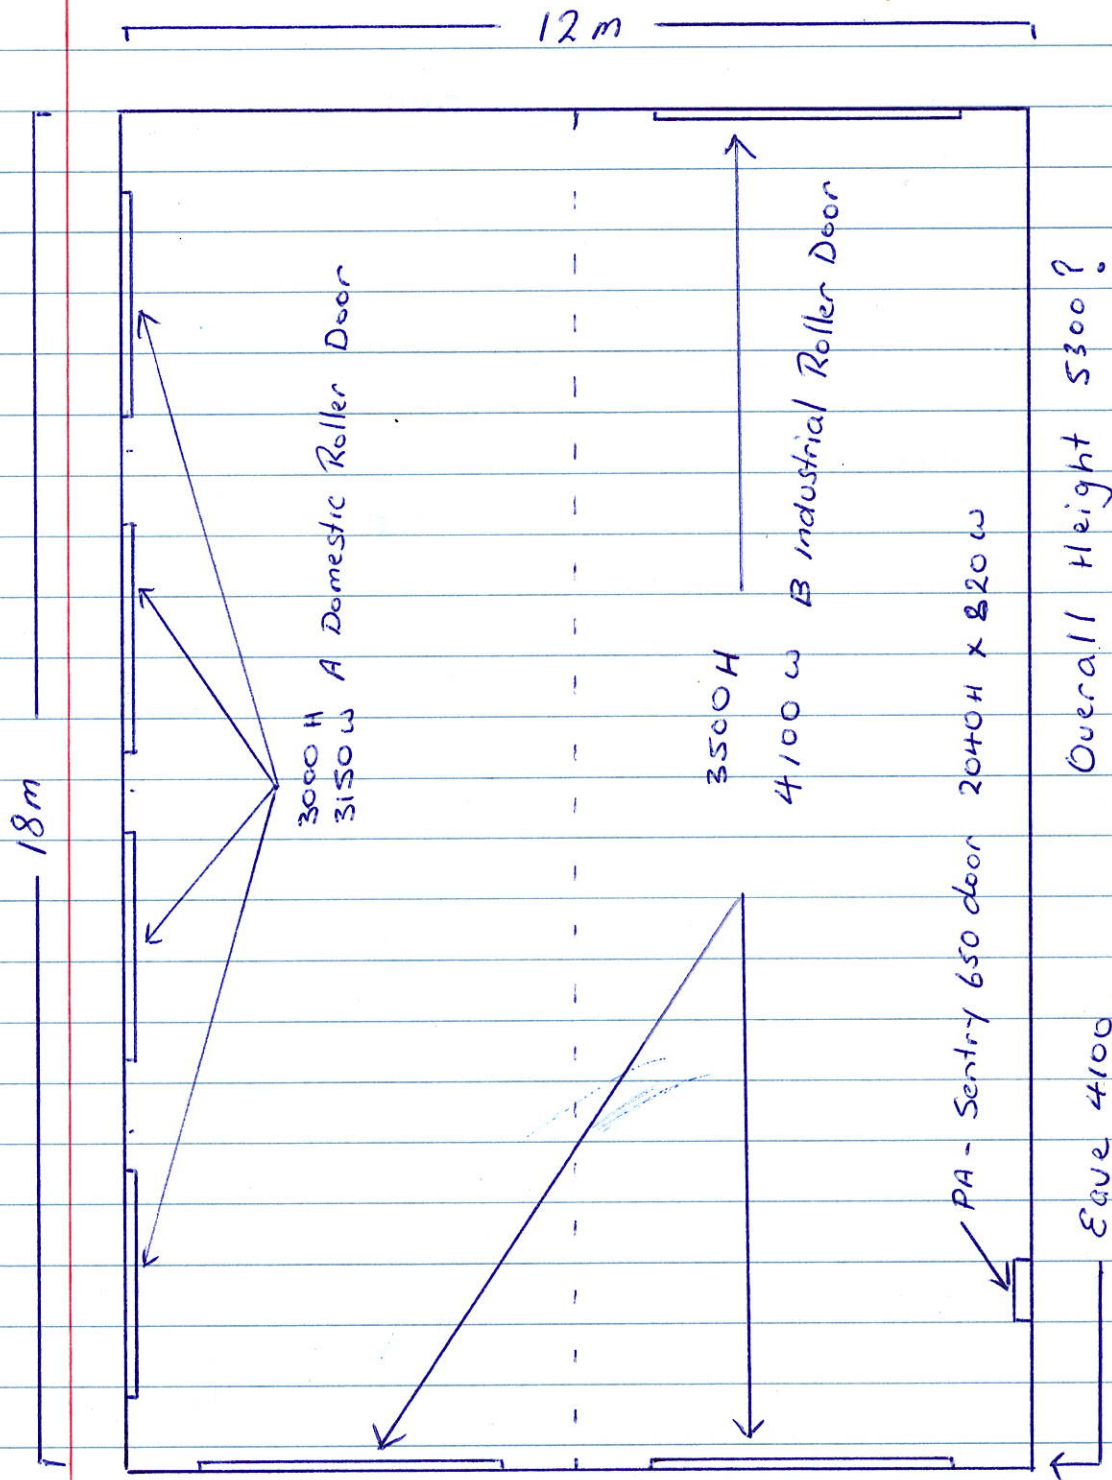

Must have 3500 H opening minor industrial doors

Gable End

Overall Height 5300?

Colour Off White.

FRONT.