



1 Site Plan
A0002 1 : 200


BY OTHERS (NO PRICE REQUIRED)

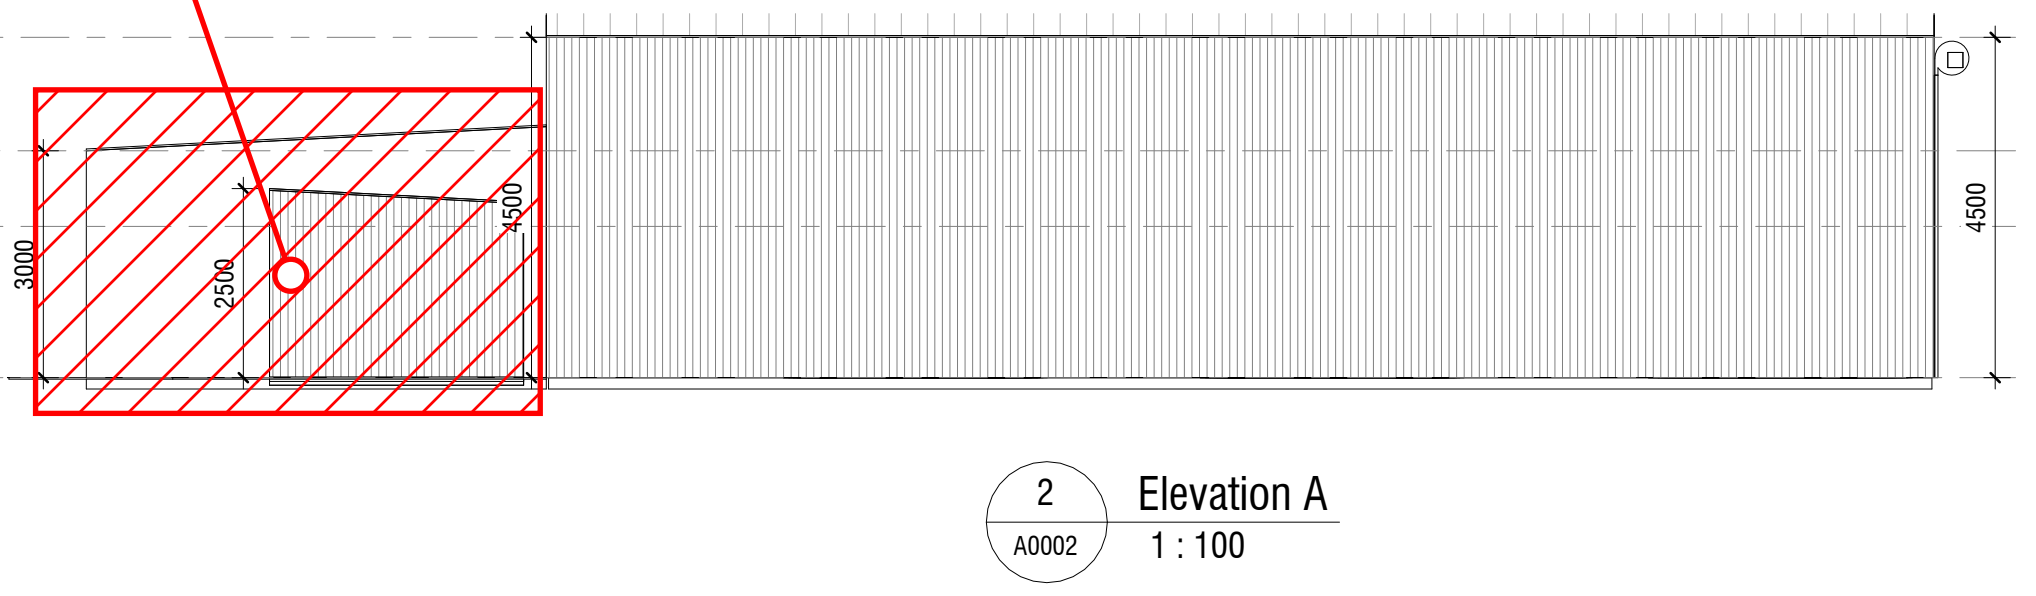

2 Elevation A
A0002 1 : 100

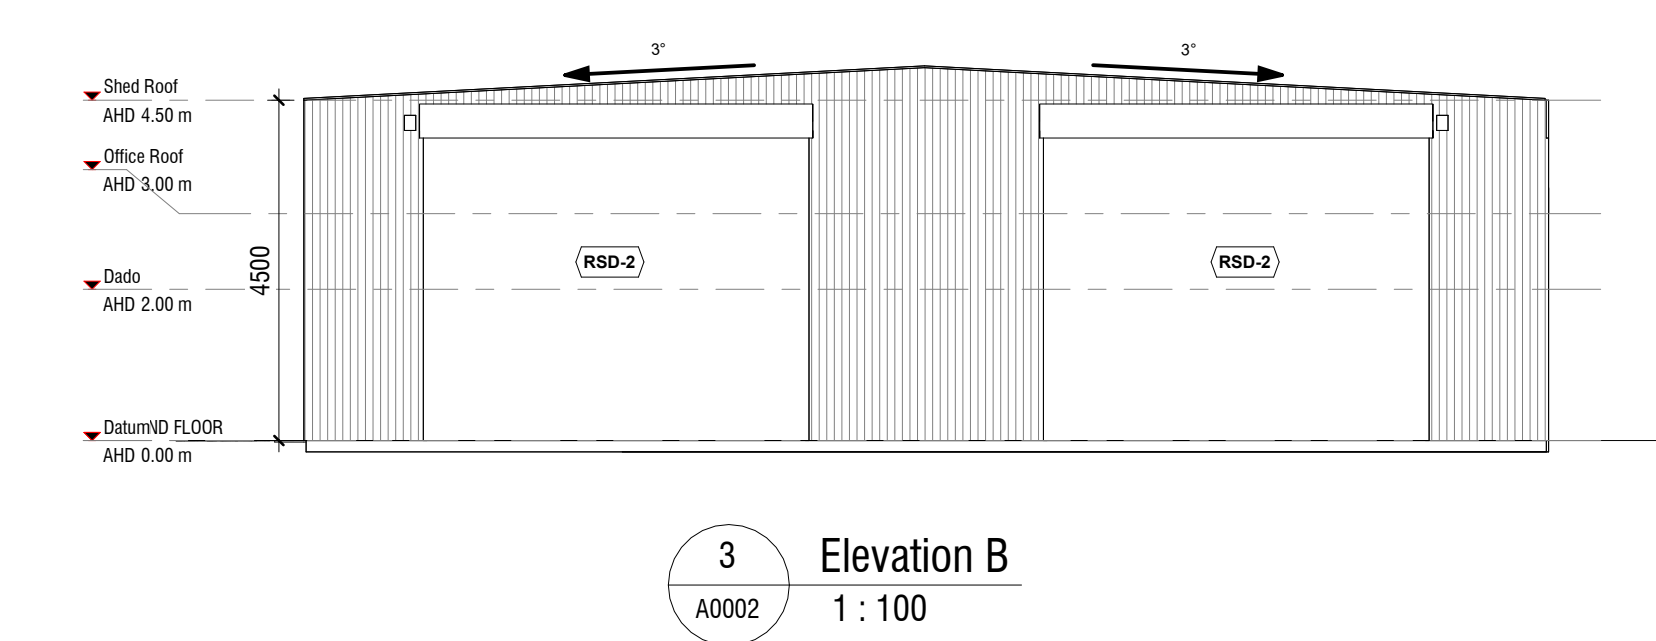

3 Elevation B
A0002 1 : 100

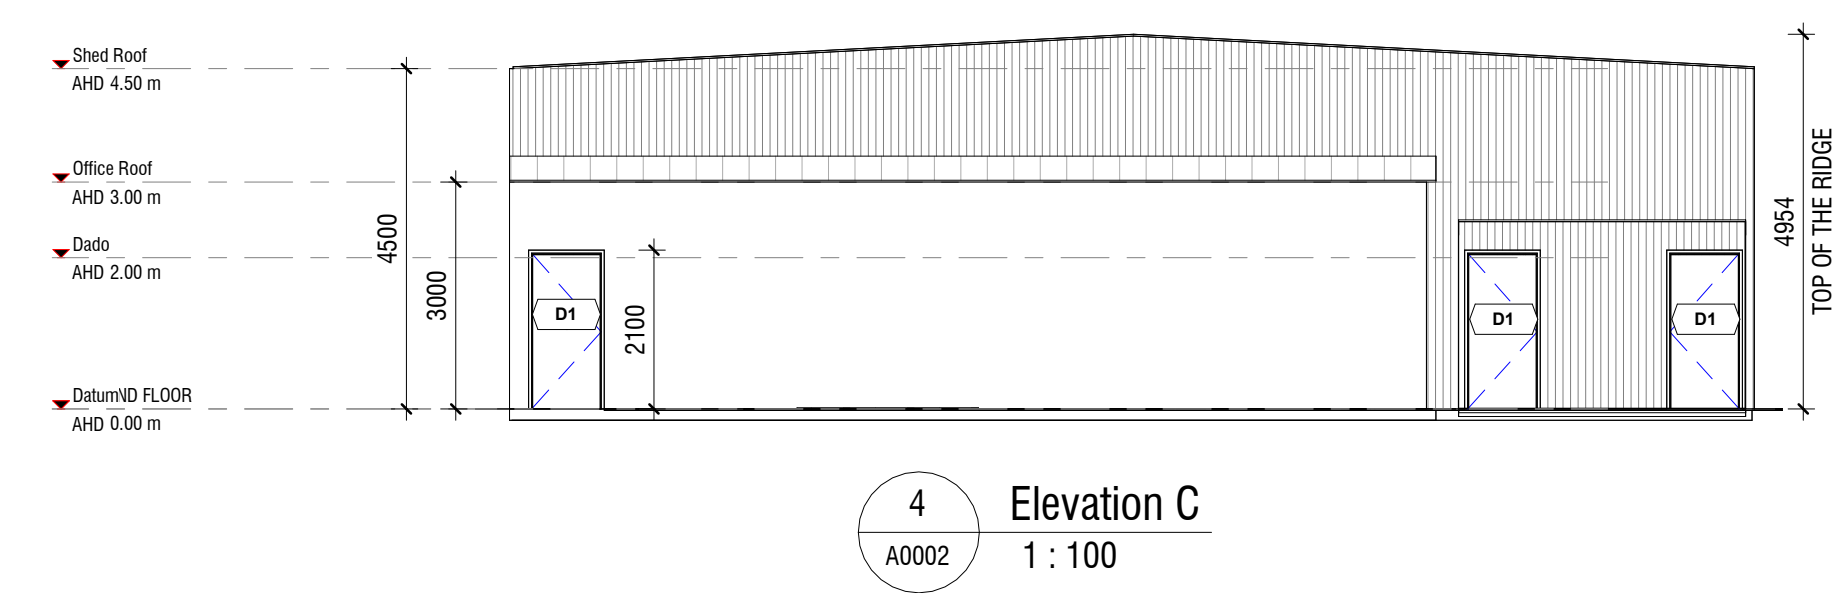

4 Elevation C
A0002 1 : 100

BY OTHERS (NO PRICE REQUIRED)

- LEGEND**
- RSD- ROLLER SHUTTER DOOR (Height, Width & Specification TBC)
 - CL- COLUMN (Height, Width & Specification s per Structural Eng. DWG)
 - D- PA DOOR (Height, Width & Specification TBC)

