

SCALE @ A3 - 1:100

ALL CONSTRUCTION TO BE IN ACCORDANCE WITH THE BUILDING CODE OF AUSTRALIA AND AS 1648.2-1999. DIMENSIONS ARE TO BE VERIFIED ON SITE BY CONTRACTORS PRIOR TO SET OUT AND CONSTRUCTION. DIMENSIONS TAKE PRECEDENCE OVER SCALE (DO NOT SCALE OFF PLAN). ALL TRADES TO CONFORM TO THE RELATIVE STANDARDS PERTAINING TO THEIR WORKS.
 ALL RIGHTS RESERVED - THIS SET OF DRAWINGS IS COPYRIGHT. APART FROM USE BY THE PARTY TO WHOM THIS REPORT IS ADDRESSED FOR THE PURPOSE FOR WHICH IT WAS REQUESTED AND ANY FAIR DEALING AS PERMITTED UNDER THE COPYRIGHT ACT NO PART MAY BE USED, REPRODUCED OR COPIED BY ANY MEANS OR IN ANY FORM WITHOUT PRIOR PERMISSION OF ANG BUILDING DESIGN & DRAFTING.

ANG BUILDING DESIGN & DRAFTING
 - RESIDENTIAL
 - COMMERCIAL
 - INDUSTRIAL
 angbuildingdesign@gmail.com
 QBCC Lic. No. 1256289




Brisbane Construction Group

PROPOSED PRE-FABRICATED SHED
 _____ ROAD
 (SUBURB), QLD.


DATE: 26/10/2022
 DRAWN: NG
 JOB NUMBER :
2022102601

GROUND FLOOR
PRELIMINARY
2

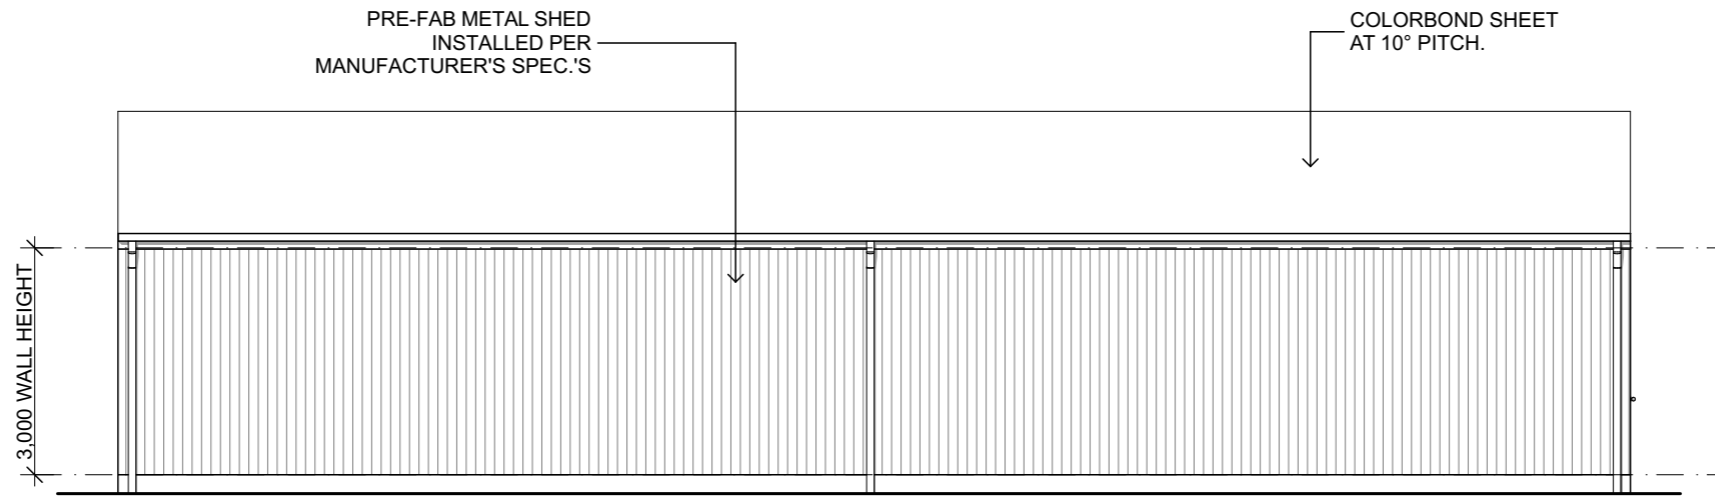

ELEVATION A

1:100

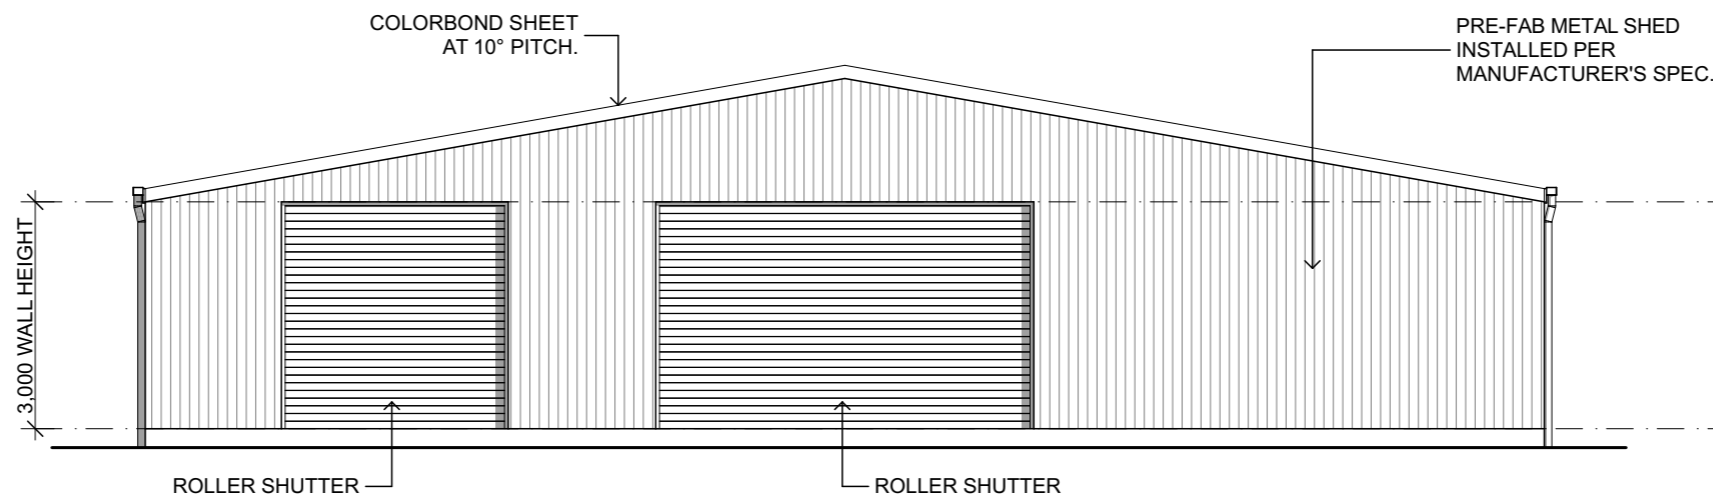

ELEVATION B

1:100

SCALE @ A3 - AS SHOWN

ALL CONSTRUCTION TO BE IN ACCORDANCE WITH THE BUILDING CODE OF AUSTRALIA AND AS.1648.2-1999. DIMENSIONS ARE TO BE VERIFIED ON SITE BY CONTRACTORS PRIOR TO SET OUT AND CONSTRUCTION. DIMENSIONS TAKE PRECEDENCE OVER SCALE (DO NOT SCALE OFF PLAN). ALL TRADES TO CONFORM TO THE RELATIVE STANDARDS PERTAINING TO THEIR WORKS.
 ALL RIGHTS RESERVED - THIS SET OF DRAWINGS IS COPYRIGHT. APART FROM USE BY THE PARTY TO WHOM THIS REPORT IS ADDRESSED FOR THE PURPOSE FOR WHICH IT WAS REQUESTED AND ANY FAIR DEALING AS PERMITTED UNDER THE COPYRIGHT ACT NO PART MAY BE USED, REPRODUCED OR COPIED BY ANY MEANS OR IN ANY FORM WITHOUT PRIOR PERMISSION OF ANG BUILDING DESIGN & DRAFTING.

ANG BUILDING DESIGN & DRAFTING
 - RESIDENTIAL
 - COMMERCIAL
 - INDUSTRIAL

angbuildingdesign@gmail.com

QBCC Lic. No. 1256289



Brisbane Construction Group

PROPOSED PRE-FABRICATED SHED

_____ ROAD
 (SUBURB), QLD.

DATE: 26/10/2022


DRAWN: NG

JOB NUMBER :
2022102601

ELEVATIONS


PRELIMINARY

3

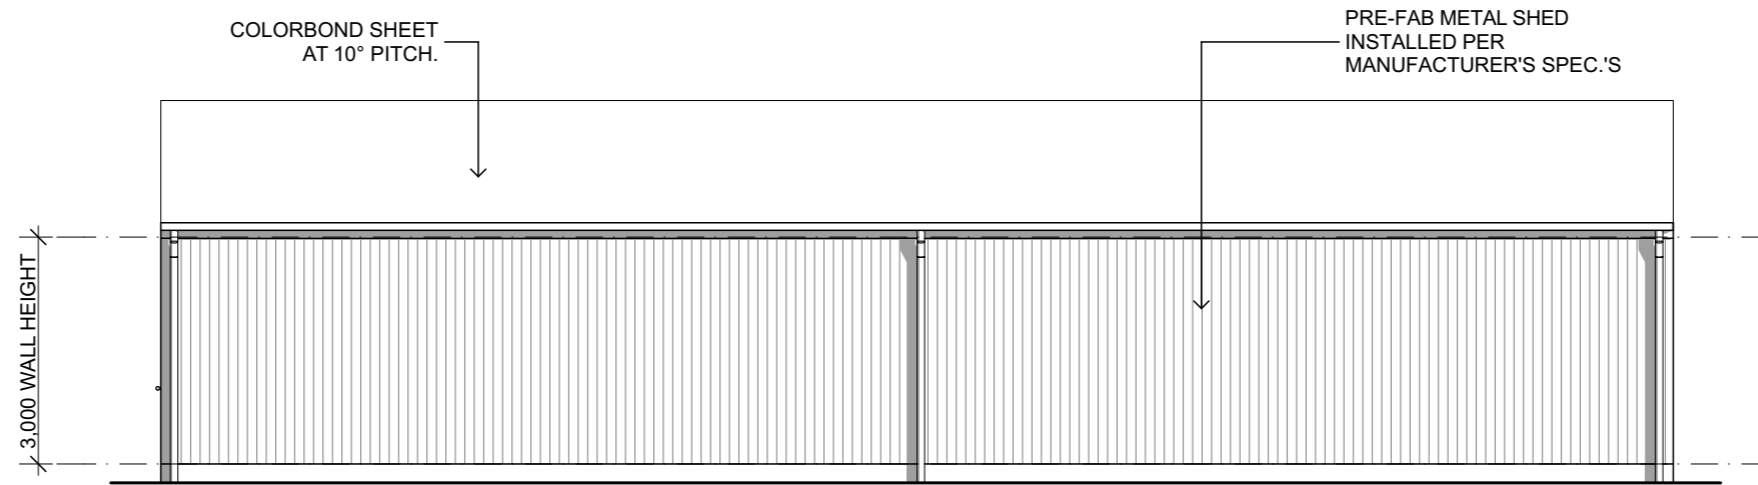

ELEVATION C

1:100

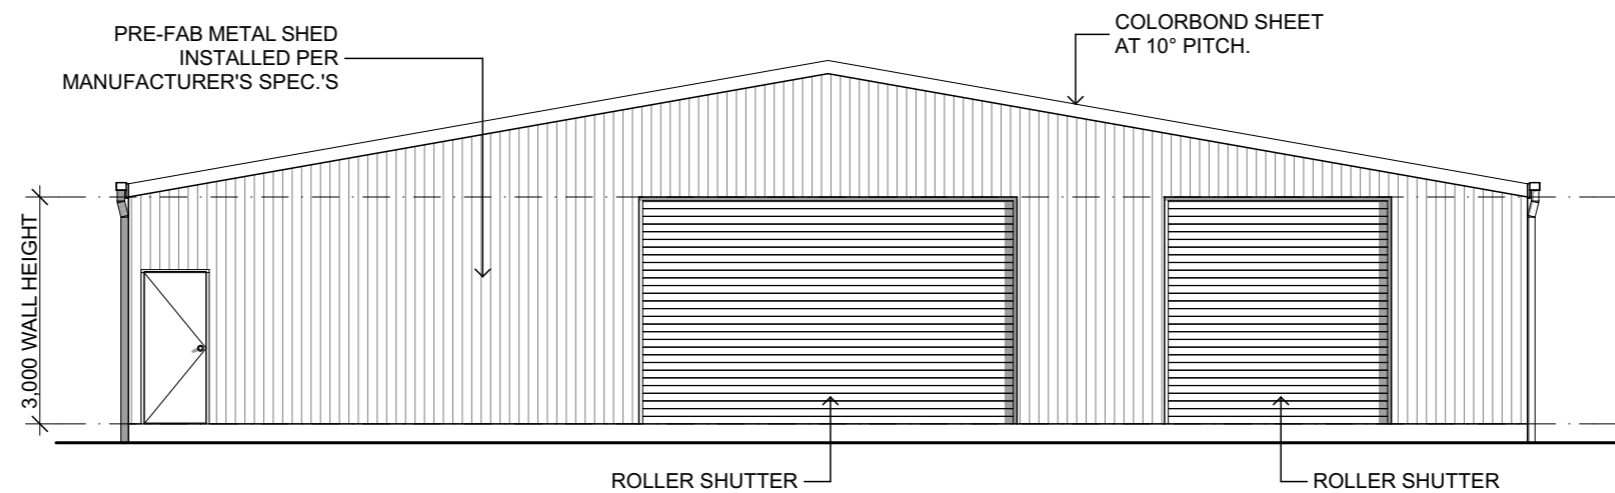

ELEVATION D

1:100

SCALE @ A3 - AS SHOWN

ALL CONSTRUCTION TO BE IN ACCORDANCE WITH THE BUILDING CODE OF AUSTRALIA AND AS.1648.2-1999. DIMENSIONS ARE TO BE VERIFIED ON SITE BY CONTRACTORS PRIOR TO SET OUT AND CONSTRUCTION. DIMENSIONS TAKE PRECEDENCE OVER SCALE (DO NOT SCALE OFF PLAN). ALL TRADES TO CONFORM TO THE RELATIVE STANDARDS PERTAINING TO THEIR WORKS.
 ALL RIGHTS RESERVED - THIS SET OF DRAWINGS IS COPYRIGHT. APART FROM USE BY THE PARTY TO WHOM THIS REPORT IS ADDRESSED FOR THE PURPOSE FOR WHICH IT WAS REQUESTED AND ANY FAIR DEALING AS PERMITTED UNDER THE COPYRIGHT ACT NO PART MAY BE USED, REPRODUCED OR COPIED BY ANY MEANS OR IN ANY FORM WITHOUT PRIOR PERMISSION OF ANG BUILDING DESIGN & DRAFTING.

ANG BUILDING DESIGN & DRAFTING
 - RESIDENTIAL
 - COMMERCIAL
 - INDUSTRIAL
 angbuildingdesign@gmail.com
 QBCC Lic. No. 1256289



PROPOSED PRE-FABRICATED SHED
 _____ ROAD
 (SUBURB), QLD.

DATE: 26/10/2022
 DRAWN: NG
 JOB NUMBER :
2022102601

ELEVATIONS
PRELIMINARY
4