



Option 1 - Single Large Shed and reinstatement of fence

← North

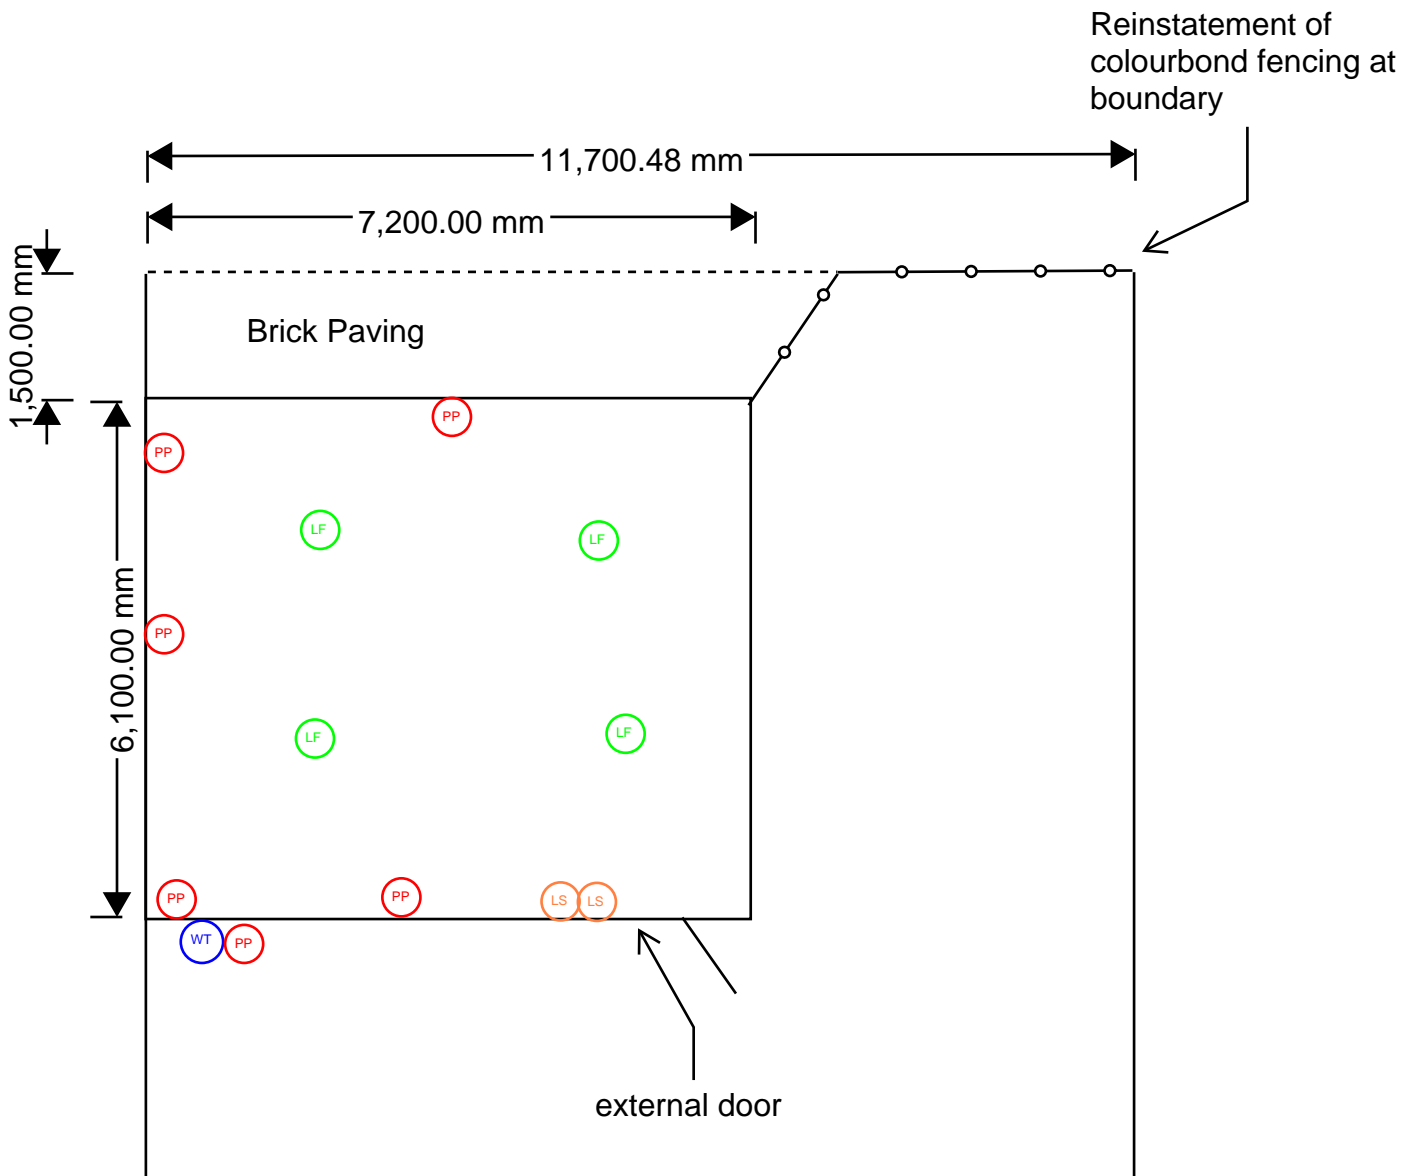

- LS Approx Location of Lightswitch
- PP Approx Location of double powerpoint
- LF Approx Location of Lightfitting
- WT Approx Location of Water Tap

Option 2 - Large Shed and Smaller Shed

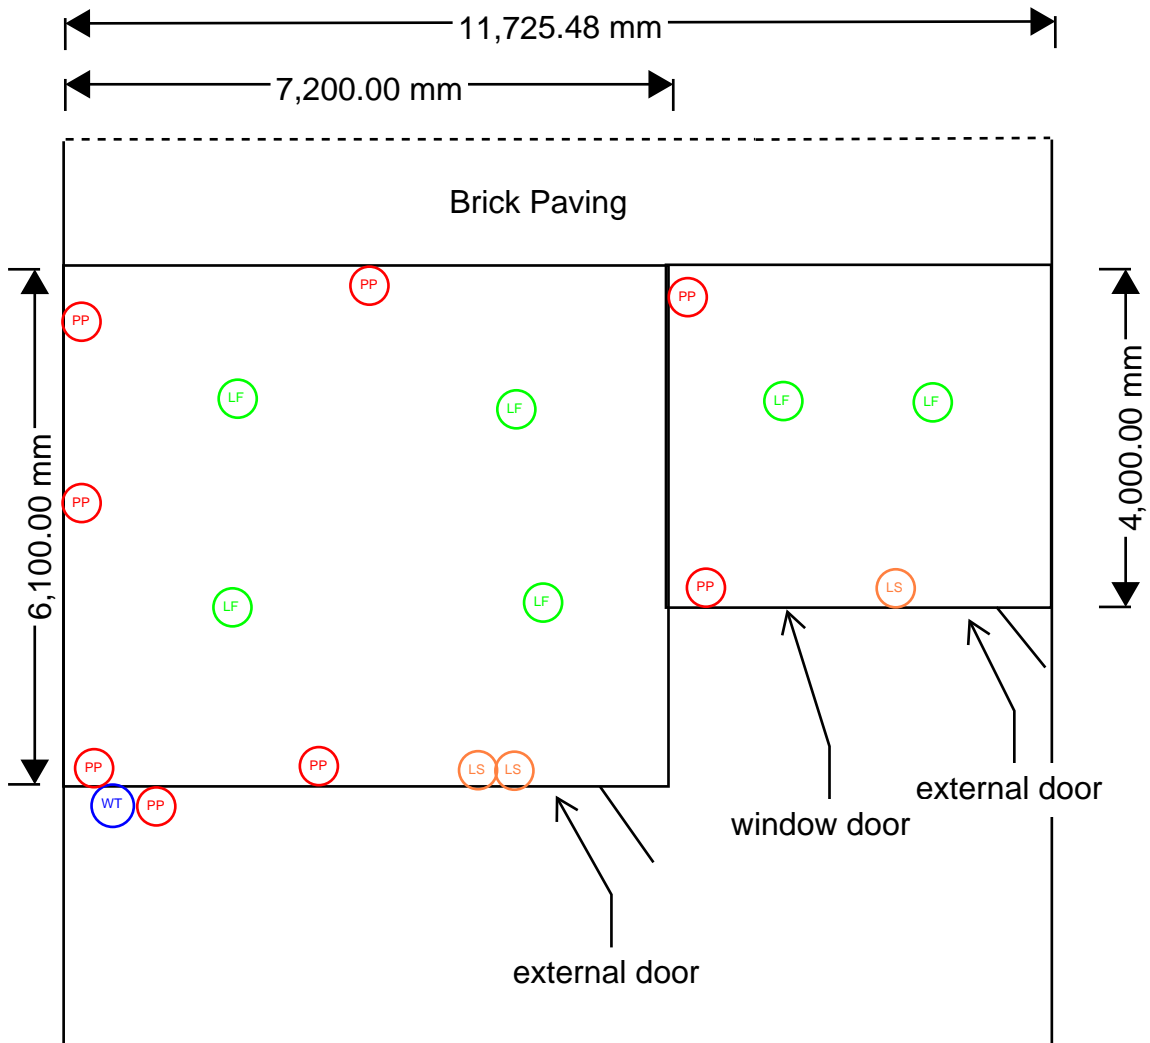

- LS Approx Location of Lightswitch
- PP Approx Location of double powerpoint
- LF Approx Location of Lightfitting
- WT Approx Location of Water Tap

