

LAVENDER STUDIO

3 LAVENDER LANE
MARGARET RIVER

SOFIA BUSTOS & SHANE HOUBART

| Date | Change Name | ChID | RevID |
|------|-------------|------|-------|
| | | | |
| | | | |
| | | | |
| | | | |

Architectural
HO creative
Structural

0405300478


Surveyor

REV1

SCHEMATIC DESIGN NOT FOR CONSTRUCTION

Project Number
2025 P016

Issue date:
19/08/2025

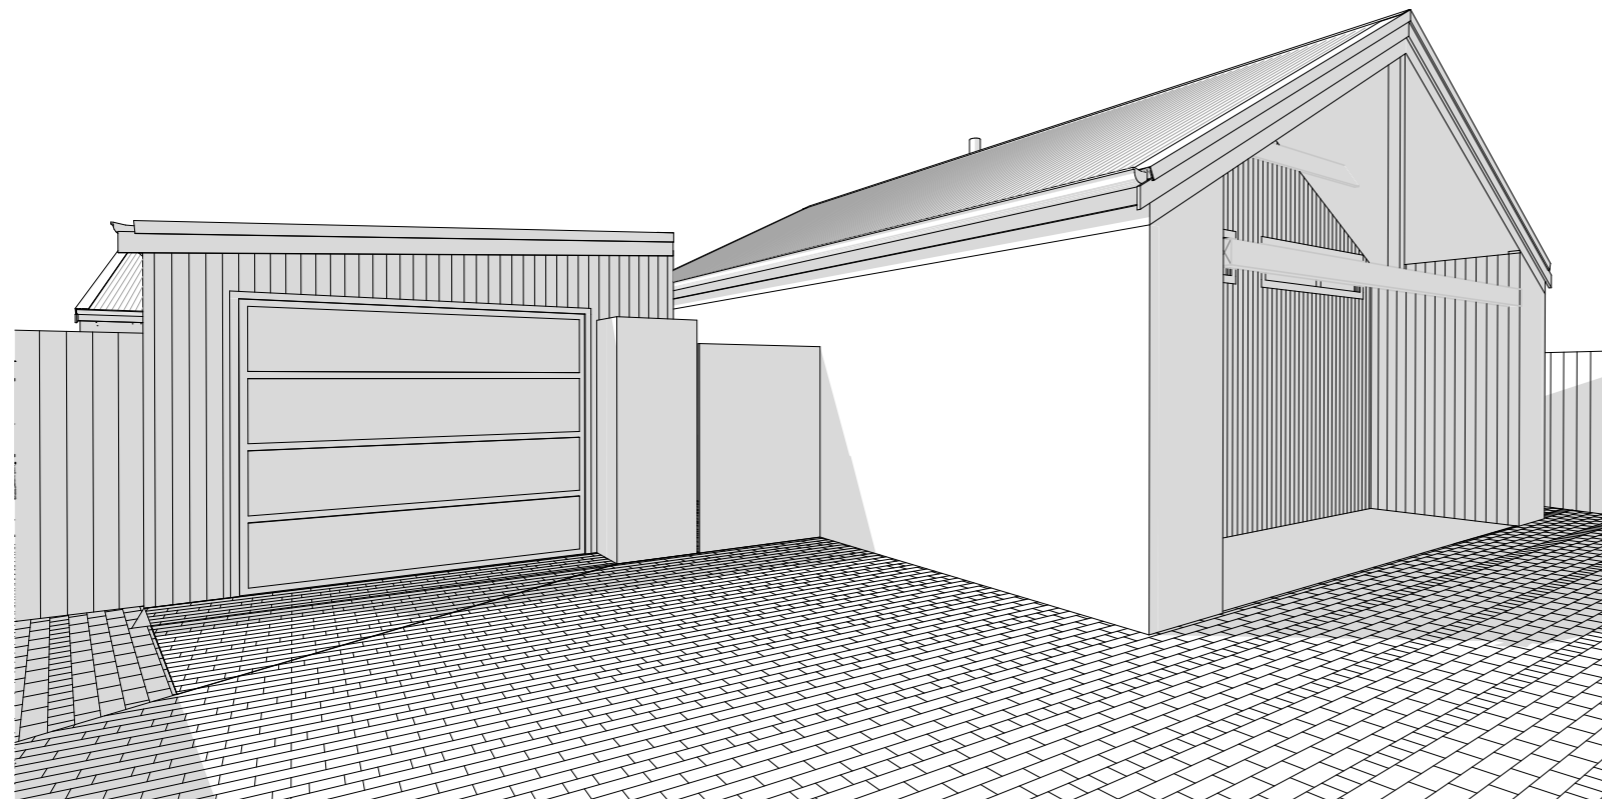

HOLLEMART CREATIVE

ARCHITECTURE
3D RENDERING


DRAFTING
MASTER PLANNING

INTERIORS
PROJECT ADVISORY

HOLLEMART CREATIVE PTY. LTD.
MARGARET RIVER
T +61 4 05 300 478

ACN

ABN
MARGARET RIVER WA
E Chris@hocreative.com.au

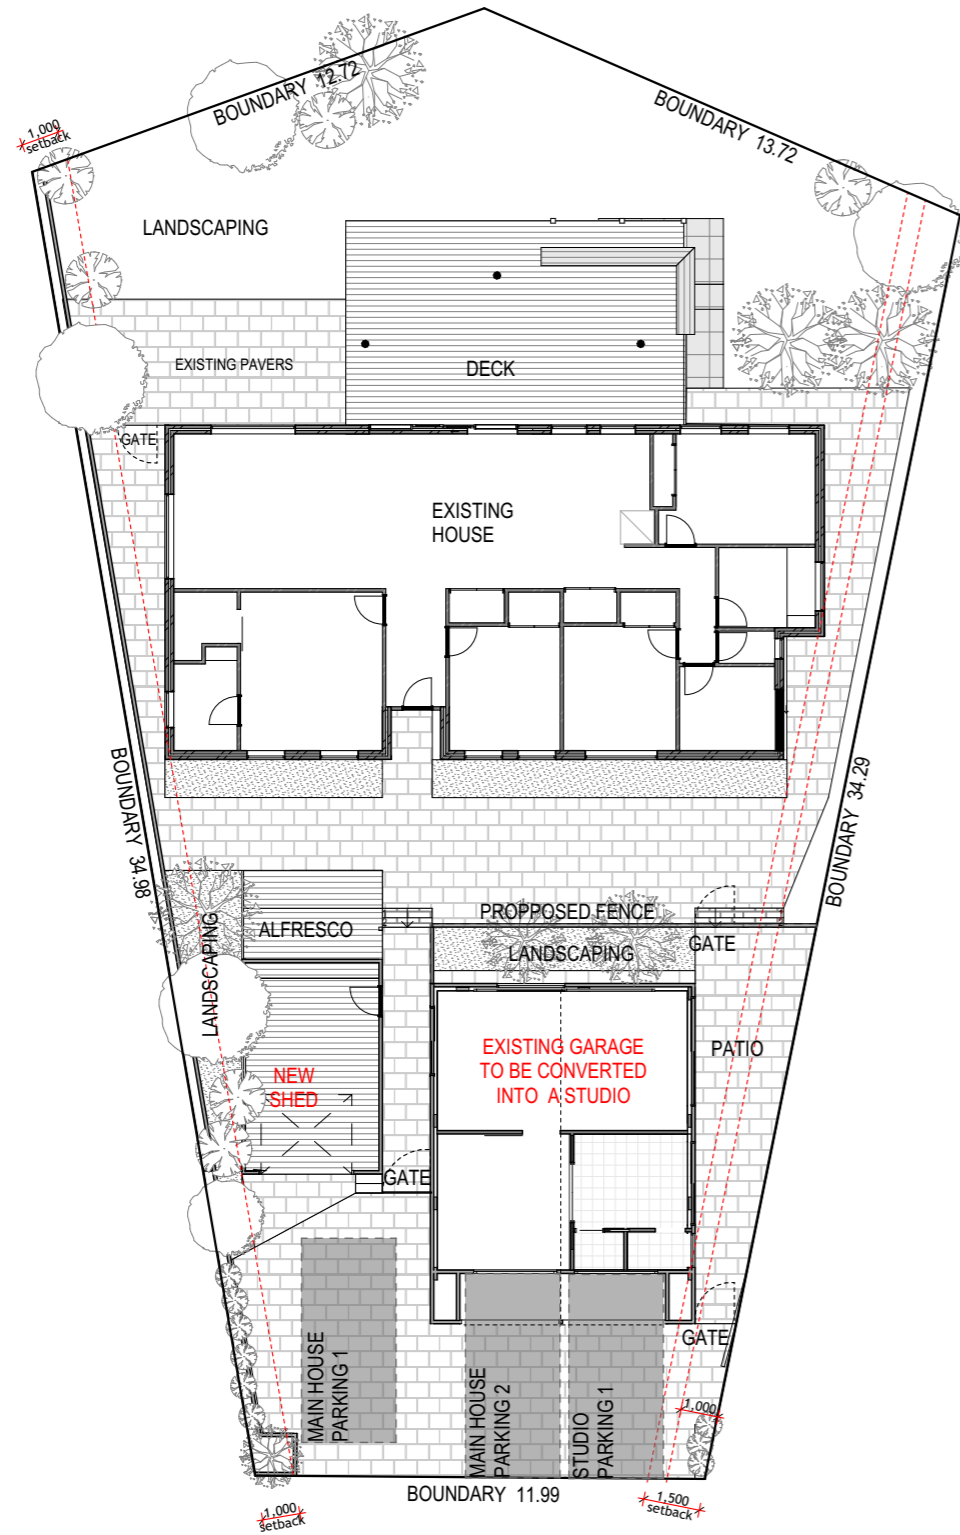

SITE PLAN 1:200



SITE IMAGE NOT TO SCALE

GENERAL NOTES: Do not scale drawings. Use indicated dimensions only. Check all dimensions on site prior to fabrication and/or commencement of works. Drawings to be read in conjunction with Consultant's drawings. Any discrepancies or omissions are to be brought to the attention of the Architect for direction prior to commencement of works. Construction and fit-out works to comply with the current Building Code of Australia, Australian Standards and relevant Authority requirements, whether explicitly noted or not.



MARGARET RIVER
 T +61 405300478
 E Chris@hocreative.com.au
 W www.hocreative.com.au

**SCHEMATIC DESIGN
 NOT FOR
 CONSTRUCTION**

Architectural
 HO creative
 Structural
 -
 Surveyor
 -

04 05 300 478

Client
 SOFIA BUSTOS & SHANE HOUBART
 Project
 LAVENDER STUDIO


Drawing Title
SITE PLAN

Design CH Drawn CH Checked ####


Stage DD Project No 2025 P016 Page No 2

Plot Date 19/08/2025 Drawing No Revision No


Scale @ A3 **SK1.01**

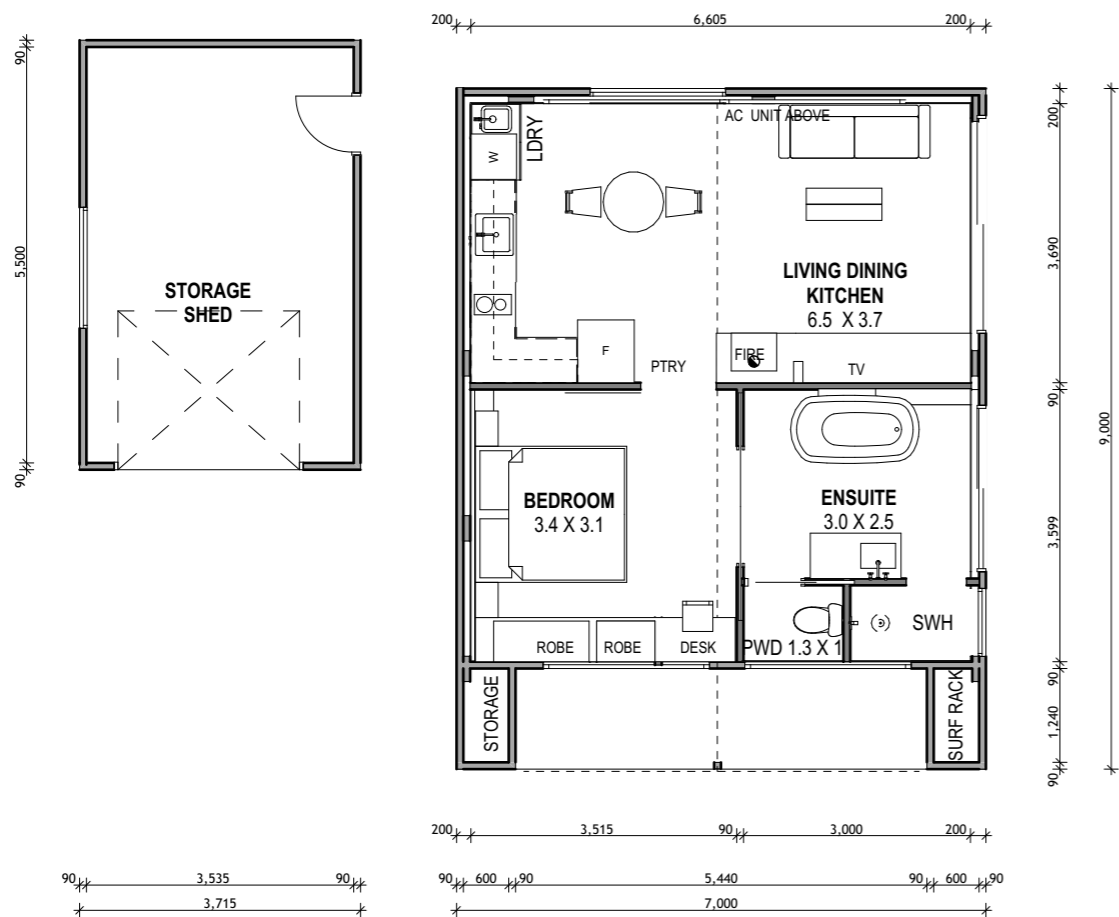

GROUND FLOOR 1:100

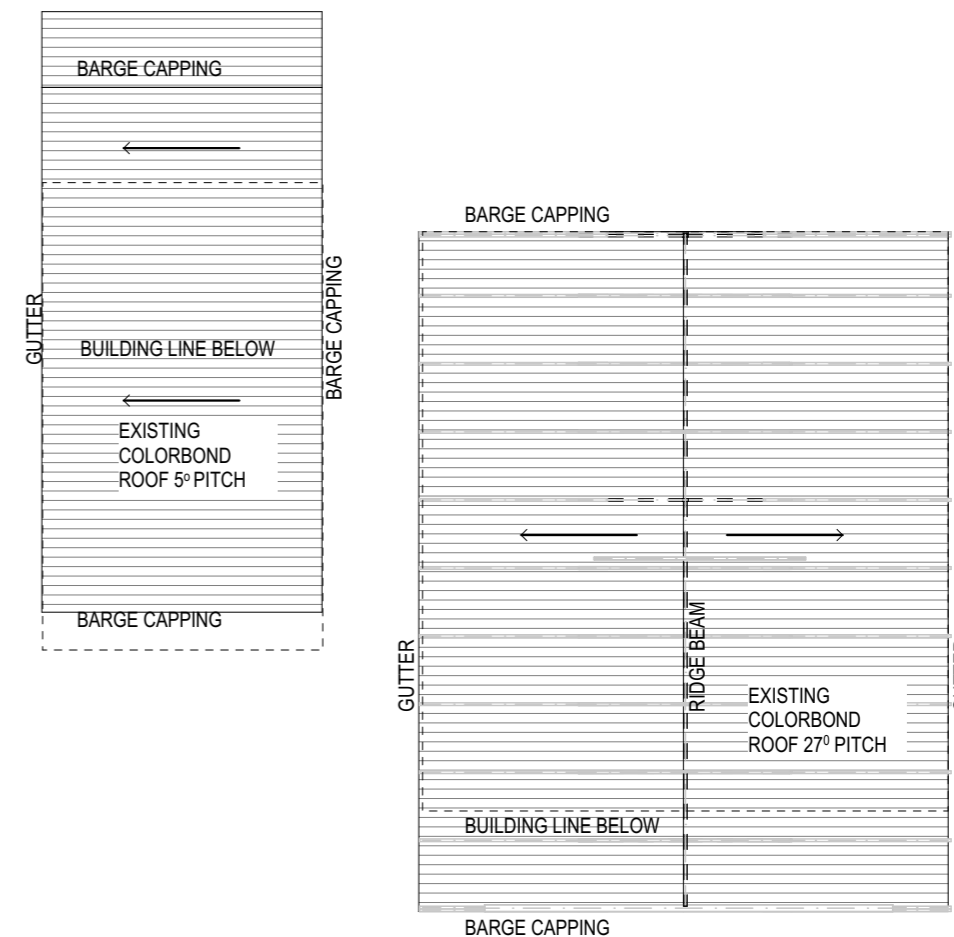

ROOF PLAN 1:100

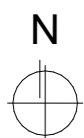

GENERAL NOTES: Do not scale drawings. Use indicated dimensions only. Check all dimensions on site prior to fabrication and/or commencement of works. Drawings to be read in conjunction with Consultant's drawings. Any discrepancies or omissions are to be brought to the attention of the Architect for direction prior to commencement of works. Construction and fit-out works to comply with the current Building Code of Australia, Australian Standards and relevant Authority requirements, whether explicitly noted or not.



MARGARET RIVER
 T +61 405300478
 E Chris@hocreative.com.au
 W www.Hocreative.com.au

**SCHEMATIC DESIGN
 NOT FOR
 CONSTRUCTION**

Architectural
 HO creative
 Structural
 -
 Surveyor
 -

04 05 300 478

Client
 SOFIA BUSTOS & SHANE HOUBART
 Project
 LAVENDER STUDIO


Drawing Title
FLOOR PLAN

Design CH Drawn CH Checked CH 01 #####


Stage DD Project No 2025 P016 Page No 3

Plot Date 19/08/2025 Drawing No Revision No


Scale @ A3 **SK1.02**

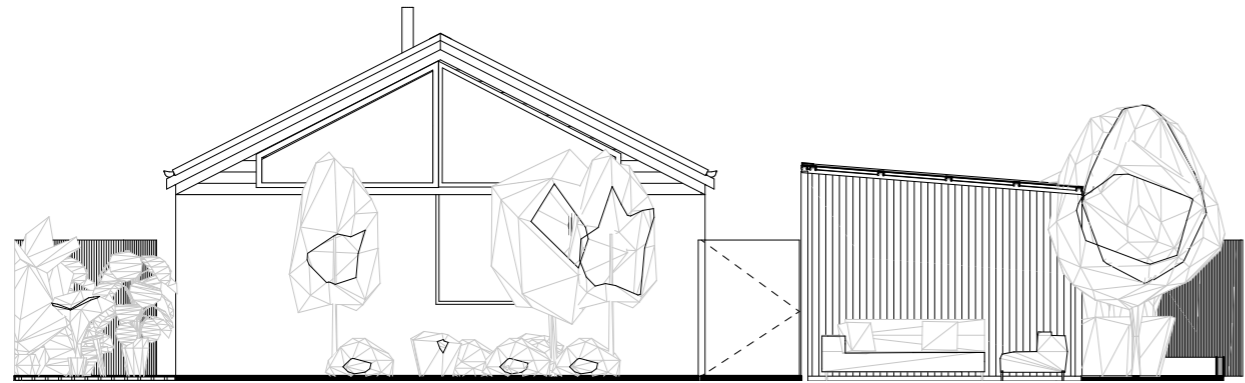


01 NORTH ELEVATION 1:100

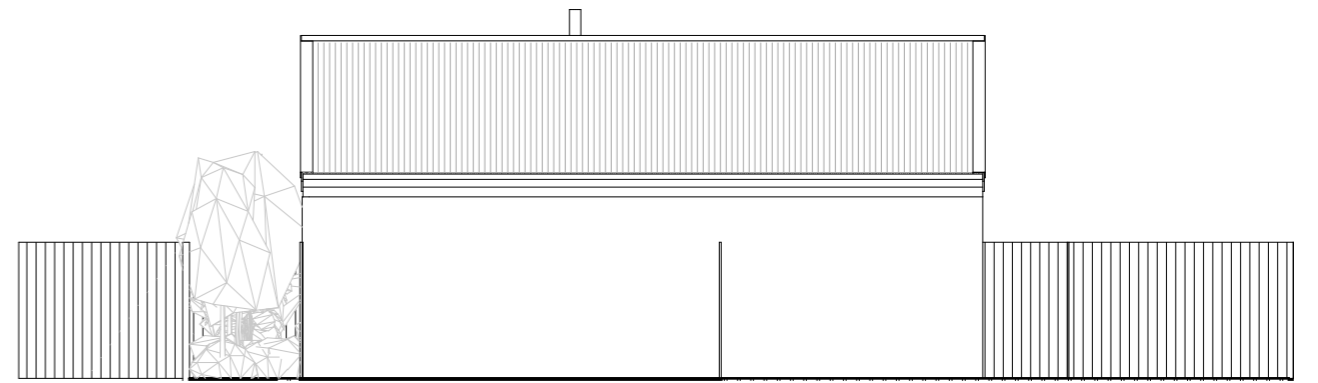

04 WEST ELEVATION 1:100

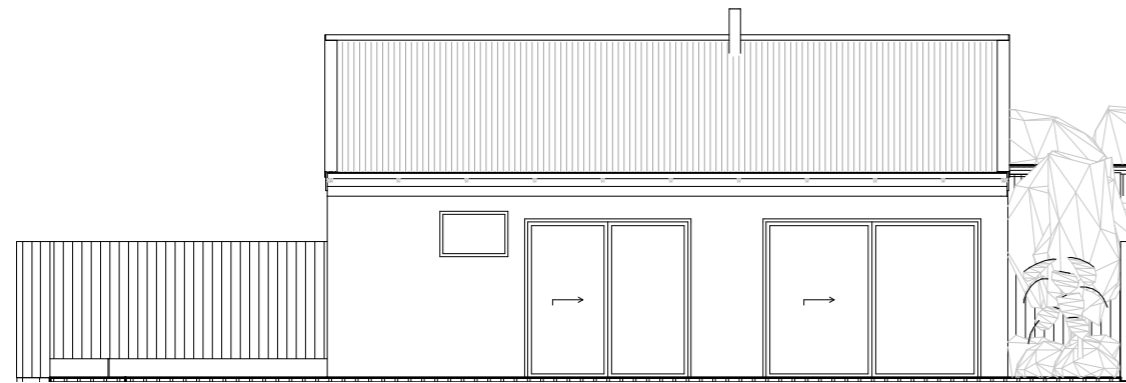

02 EAST ELEVATION 1:100

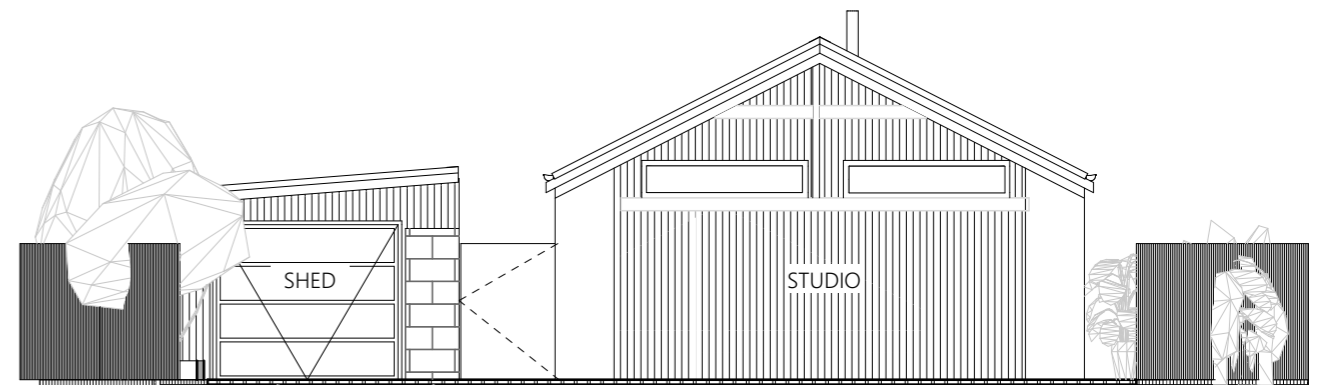

03 SOUTH ELEVATION 1:100

GENERAL NOTES: Do not scale drawings. Use indicated dimensions only. Check all dimensions on site prior to fabrication and/or commencement of works. Drawings to be read in conjunction with Consultant's drawings. Any discrepancies or omissions are to be brought to the attention of the Architect for direction prior to commencement of works. Construction and fit-out works to comply with the current Building Code of Australia, Australian Standards and relevant Authority requirements, whether explicitly noted or not.



MARGARET RIVER
 T +61 405300478
 E Chris@hocreative.com.au
 W www.Hocreative.com.au

**SCHEMATIC DESIGN
 NOT FOR
 CONSTRUCTION**

Architectural
 HO creative
 Structural
 -
 Surveyor
 -

04 05 300 478

Client
 SOFIA BUSTOS & SHANE HOUBART
 Project
 LAVENDER STUDIO

Drawing Title
ELEVATIONS

Design Drawn Checked
 CH CH CH 01 ####

Stage Project No Page No
 DD 2025 P016 4
 Plot Date Drawing No Revision No
 19/08/2025
 Scale @ A3 **SK1.03**



GENERAL NOTES: Do not scale drawings. Use indicated dimensions only. Check all dimensions on site prior to fabrication and/or commencement of works. Drawings to be read in conjunction with Consultant's drawings. Any discrepancies or omissions are to be brought to the attention of the Architect for direction prior to commencement of works. Construction and fit-out works to comply with the current Building Code of Australia, Australian Standards and relevant Authority requirements, whether explicitly noted or not.



MARGARET RIVER
 T + 61 405300478
 E Chris@hocreative.com.au
 W www.Hocreative.com.au

**SCHEMATIC DESIGN
 NOT FOR
 CONSTRUCTION**

Architectural
 HO creative
 Structural
 -
 Surveyor
 -

04 05 300 478

Client
 SOFIA BUSTOS & SHANE HOUBART
 Project
 LAVENDER STUDIO

Drawing Title
3D IMAGES

Design CH Drawn CH Checked CH 01 #####

Stage DD Project No 2025 P016 Page No 5

Plot Date 19/08/2025 Drawing No Scale @ A3

Revision No **SK1.04**

GENERAL NOTES: Do not scale drawings. Use indicated dimensions only. Check all dimensions on site prior to fabrication and/or commencement of works. Drawings to be read in conjunction with Consultant's drawings. Any discrepancies or omissions are to be brought to the attention of the Architect for direction prior to commencement of works. Construction and fit-out works to comply with the current Building Code of Australia, Australian Standards and relevant Authority requirements, whether explicitly noted or not.



MARGARET RIVER
T + 61 405300478
E Chris@hocreative.com.au
W www.Hocreative.com.au

**SCHEMATIC DESIGN
NOT FOR
CONSTRUCTION**

Architectural
HO creative
Structural
-
Surveyor
-
04 05 300 478
-
-

Client
SOFIA BUSTOS & SHANE HOUBART
Project
LAVENDER STUDIO

Design Title
ELEVATIONS
Design CH Drawn CH Checked ####

Stage DD Project No 2025 P016 Page No 6
Plot Date 19/08/2025 Drawing No SK1.05 Revision No
Scale @ A3

