




ELEVATION 1

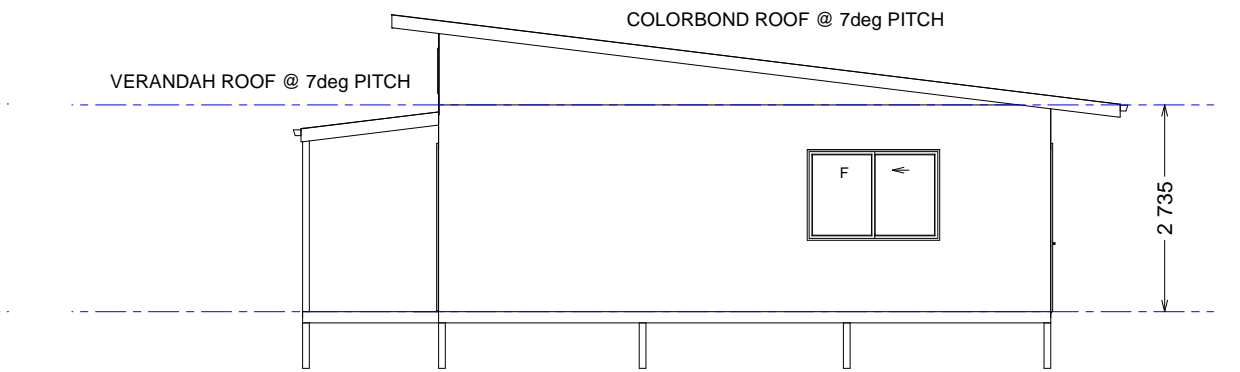

ELEVATION 2

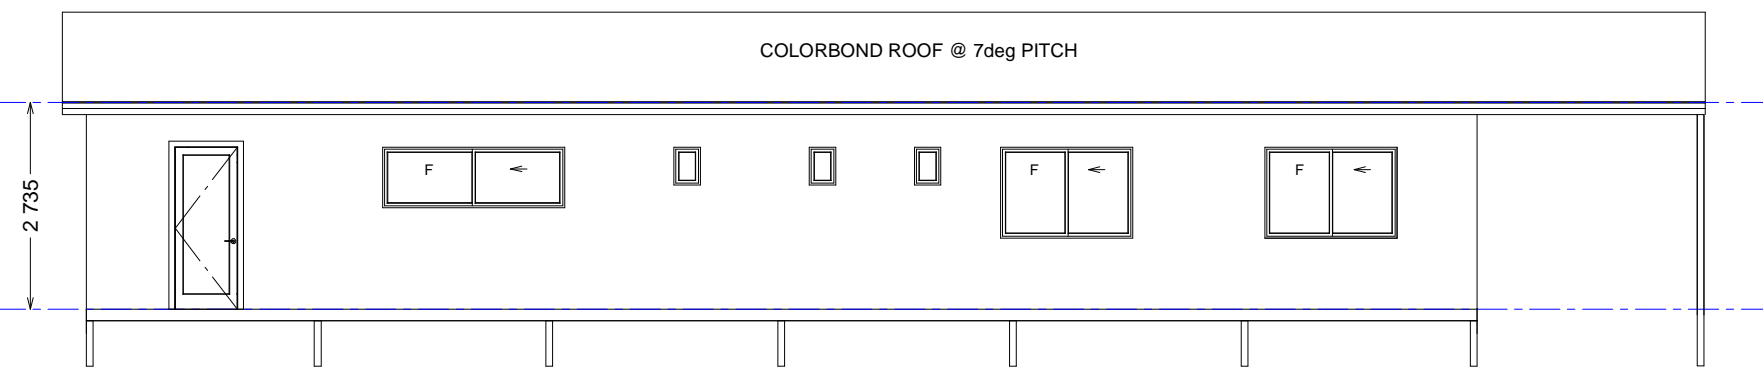

ELEVATION 3

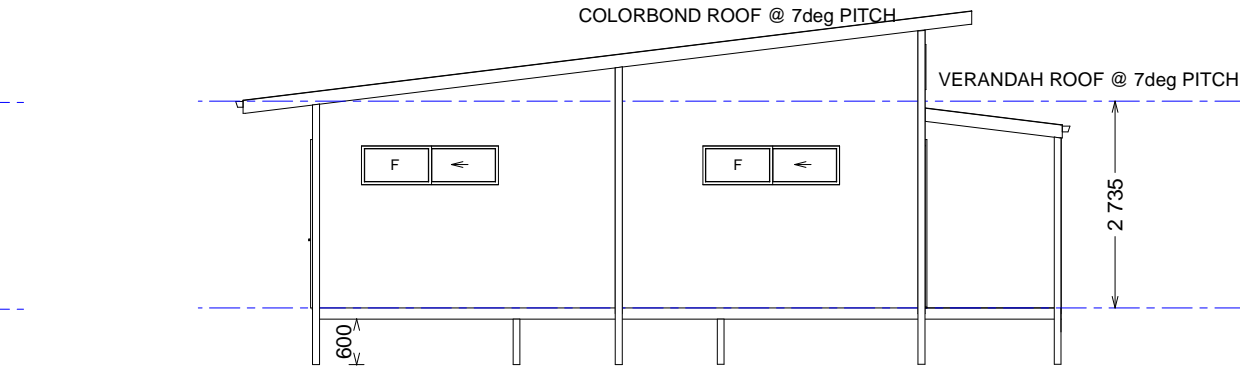

ELEVATION 4

<p>STRAIGHT EDGE STEEL FRAME HOMES</p>	Job No.	Client	Job Location	Drawing Date	<p>COPYRIGHT 2021</p> <p>THESE DESIGNS ARE STRICTLY THE PROPERTY OF FOOTBOLT PTY LTD TRADING AS "STRAIGHT EDGE STEEL FRAME HOMES"</p> <p>Management Client</p> <p>Date Client</p>
	Dwg No.	ALEX SCOTT & CHLOE WILDER	MARGARET RIVER	ISSUED 19/08/2021	
	Scale			Drawn By SCOTT ELSLEY	
STEEL FRAME HOMES, COMMERCIAL BUILDINGS AND ADDITIONS.	35a Contour Drive, Mullaloo 6027 Ph 0416 167 553	Email : straightedge@iinet.net.au www.steelframedhomes.net.au			