



LEGEND


- MC - METAL CLADDING
- MR - METAL ROOFING
- CA - CASEMENT WINDOW
- B/F - BIFOLD
- AW - AWNING WINDOW
- GL - GLASS LOUVRES
- F - FIXED WINDOW
- SL - SLIDING
- DP - DOWNPIPE
- B/R - BRICKWORK / RENDERO
- RL - RELATIVE LEVEL TO AUSTRALIAN HEIGHT DATUM

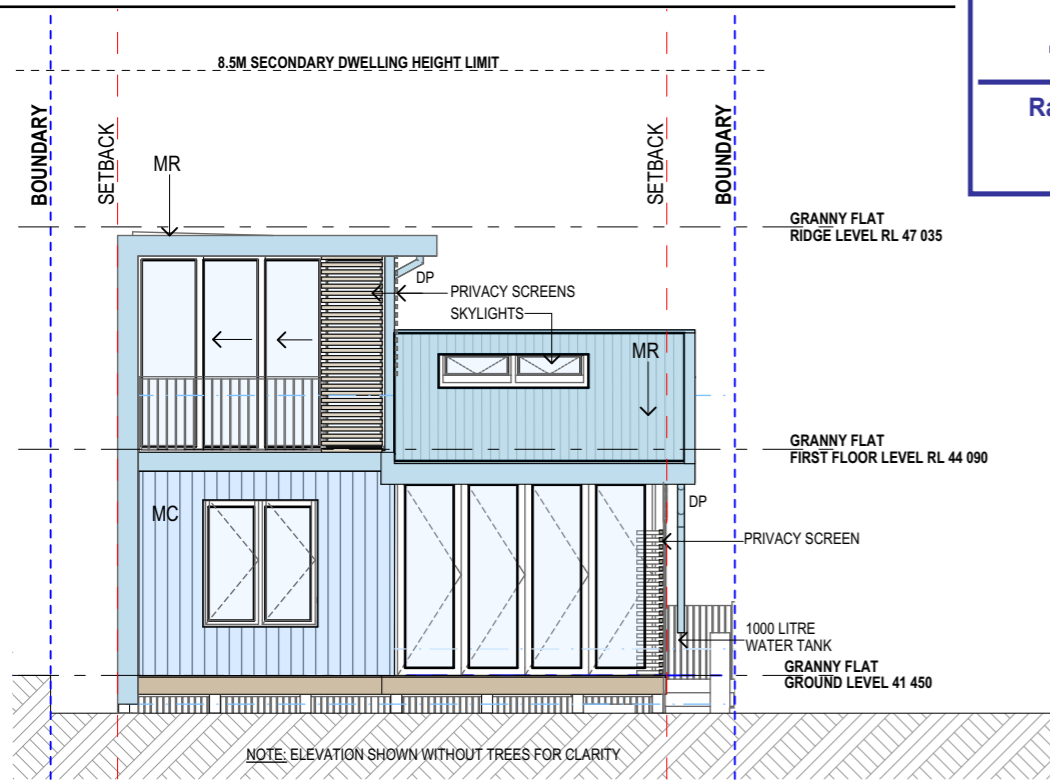

NORTH GRANNY FLAT ELEVATION
1:100

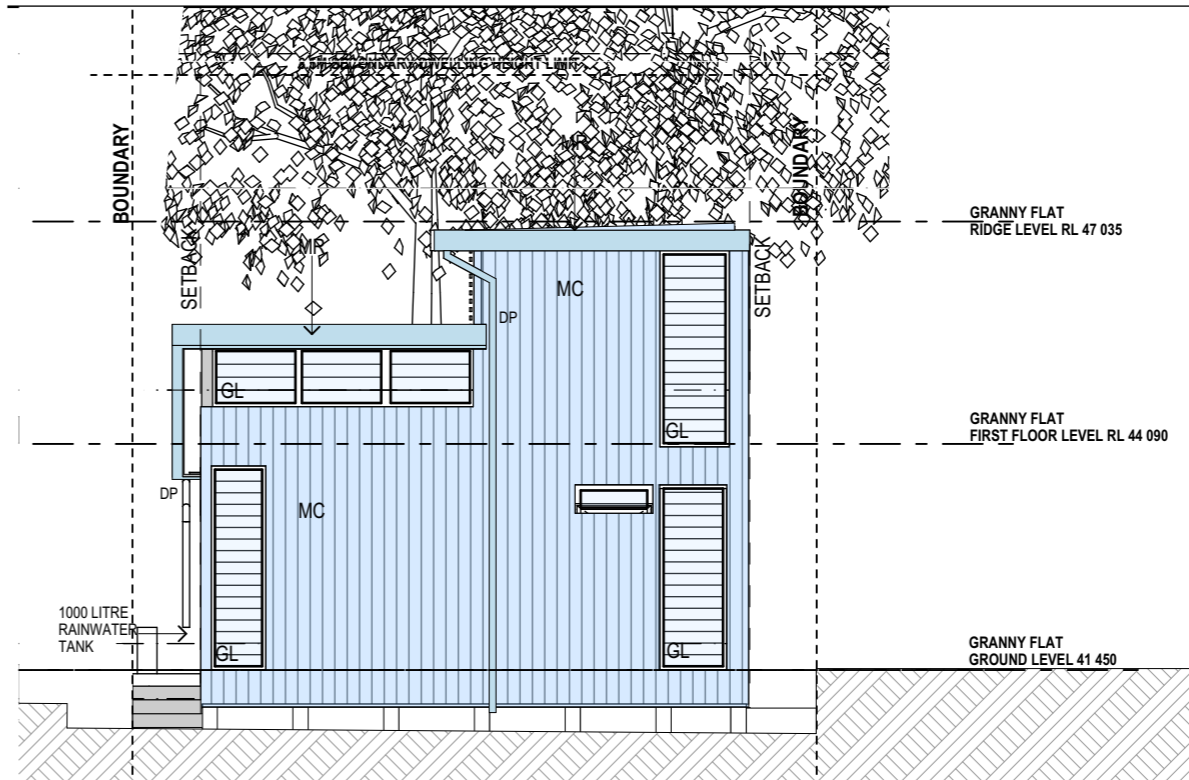


GRANNY FLAT SOUTH ELEVATION
1:100

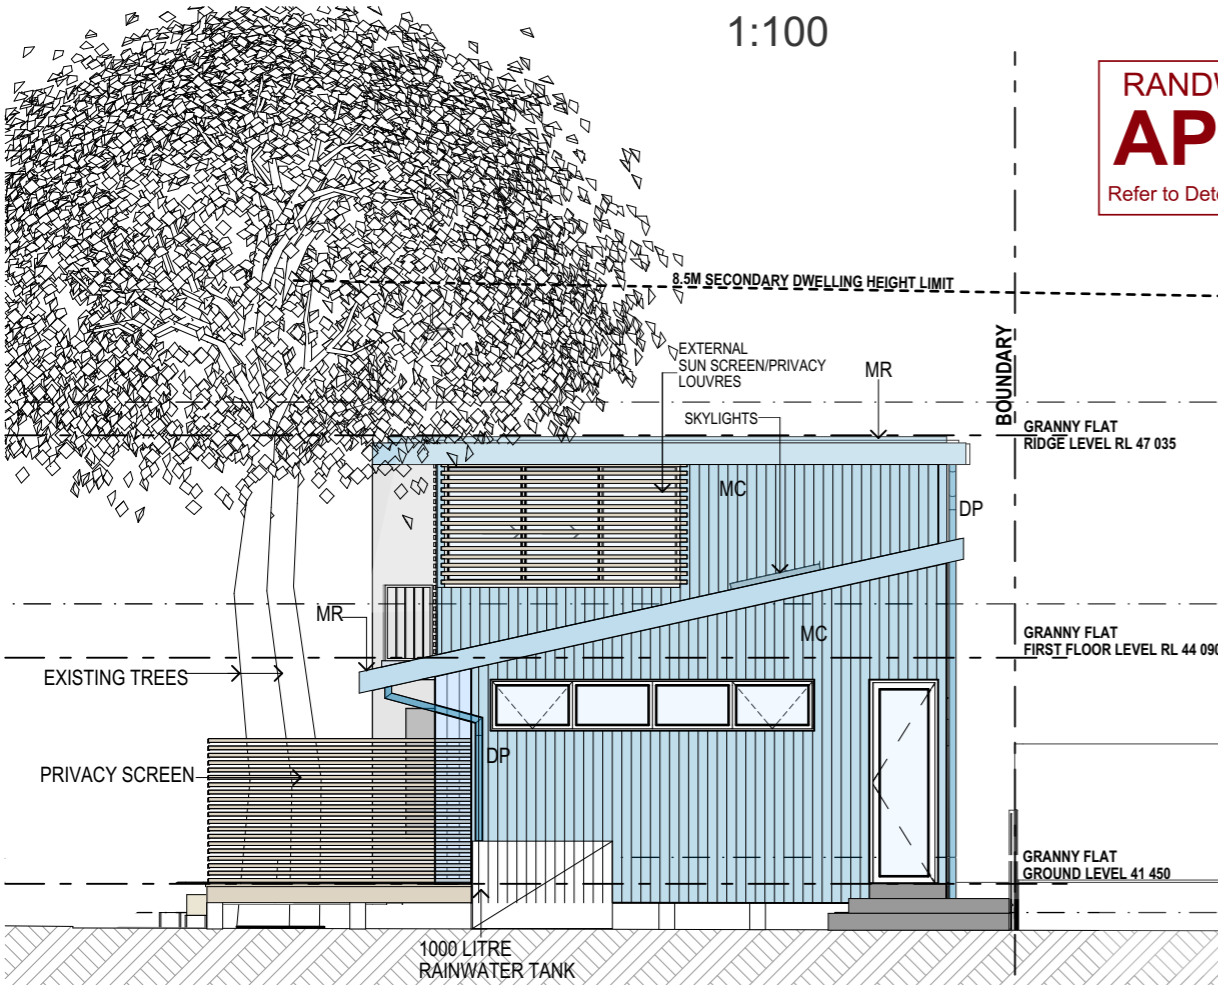

GRANNY FLAT WEST ELEVATION
1:100

RANDWICK CITY COUNCIL
APPROVED
Refer to Determination for Conditions of Approval

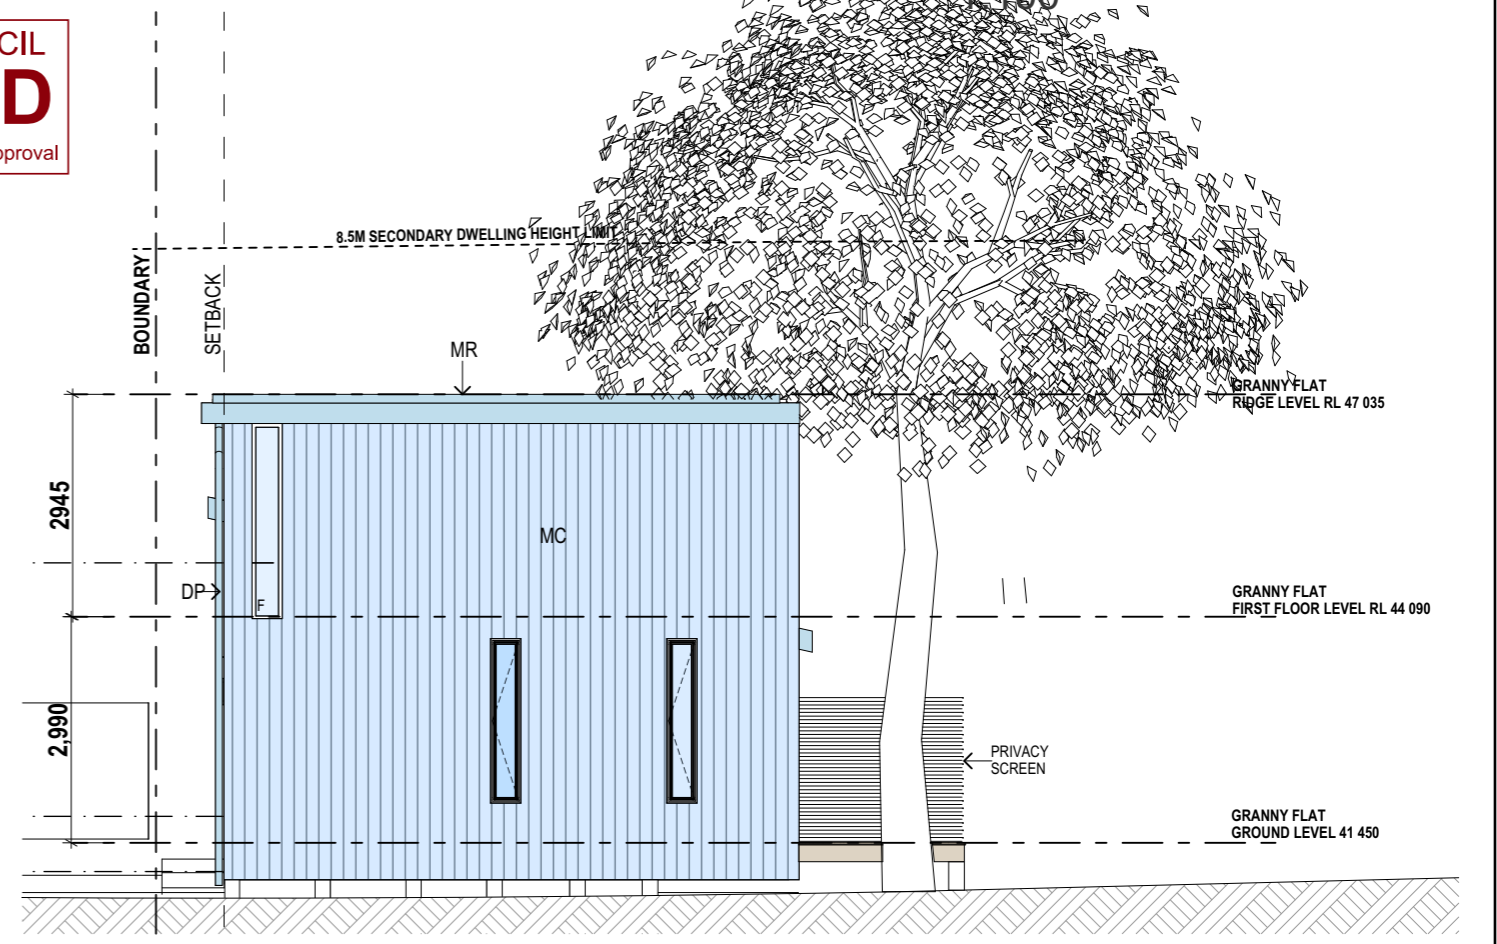

GRANNY FLAT EAST ELEVATION
1:100

- NOTES:
1. THE BUILDER SHALL CHECK ALL DIMENSIONS AND LEVELS ON SITE PRIOR TO CONSTRUCTION.
 2. NOTIFY THE ARCHITECT OF ANY ERRORS, DISCREPANCIES OR OMISSIONS.
 3. DRAWINGS SHALL NOT BE USED FOR CONSTRUCTION PURPOSES UNTIL ISSUED FOR CONSTRUCTION.
 4. ALL BOUNDARIES AND CONTOURS ARE SUBJECT TO SURVEY.
 5. DO NOT SCALE DRAWINGS.

