




Rear Elevation



10000.000
Western Elevation

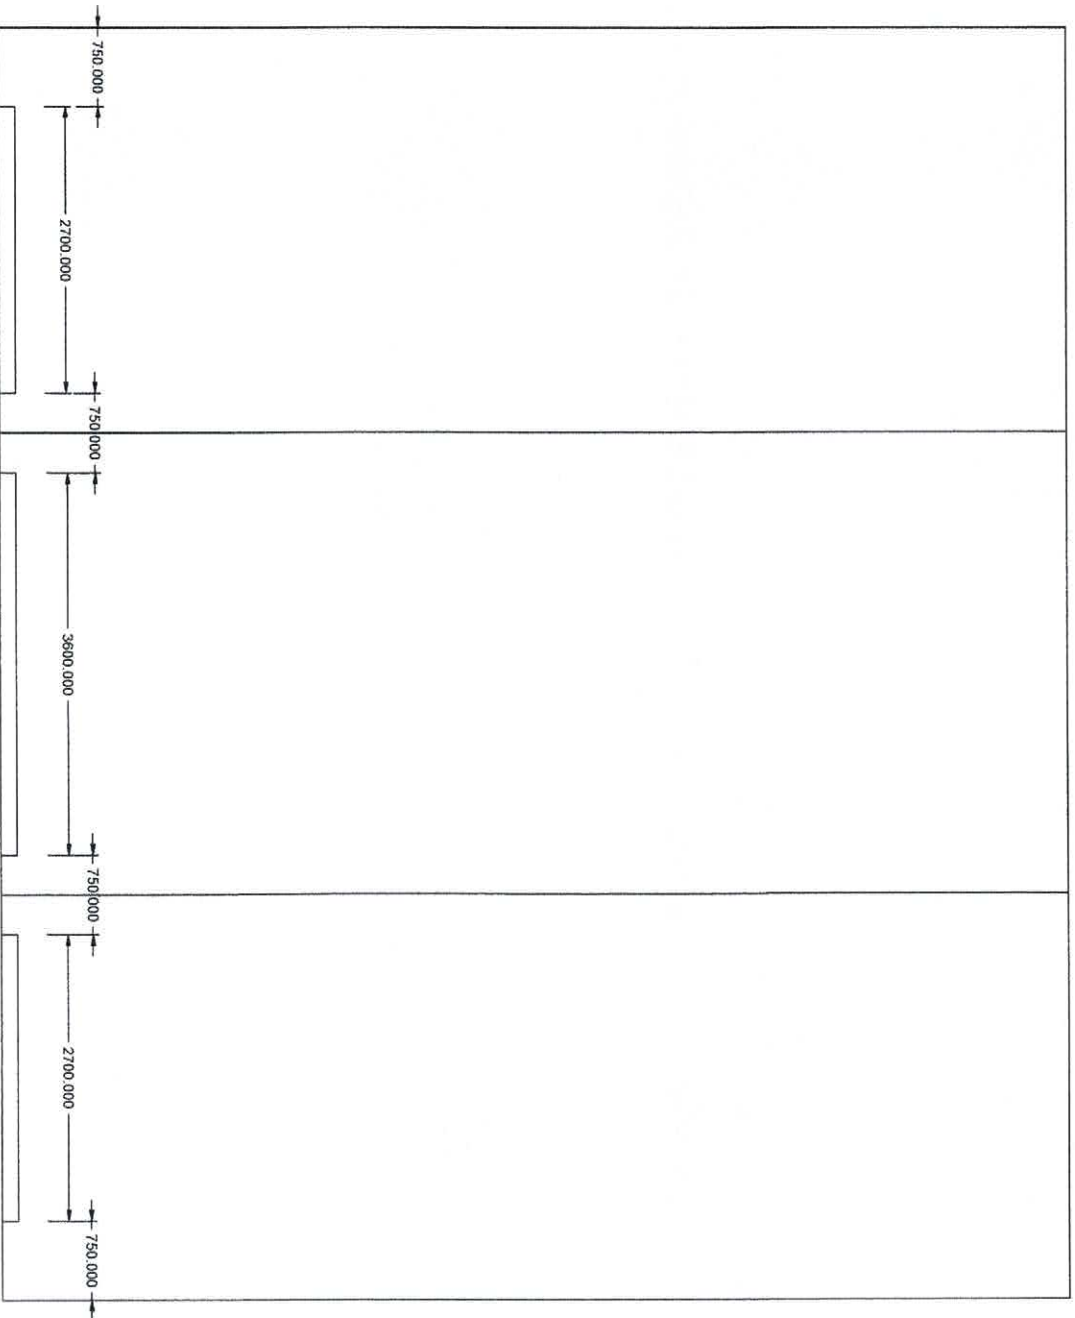



Eastern Elevation

Front Elevation


PROPOSED SHED PLAN

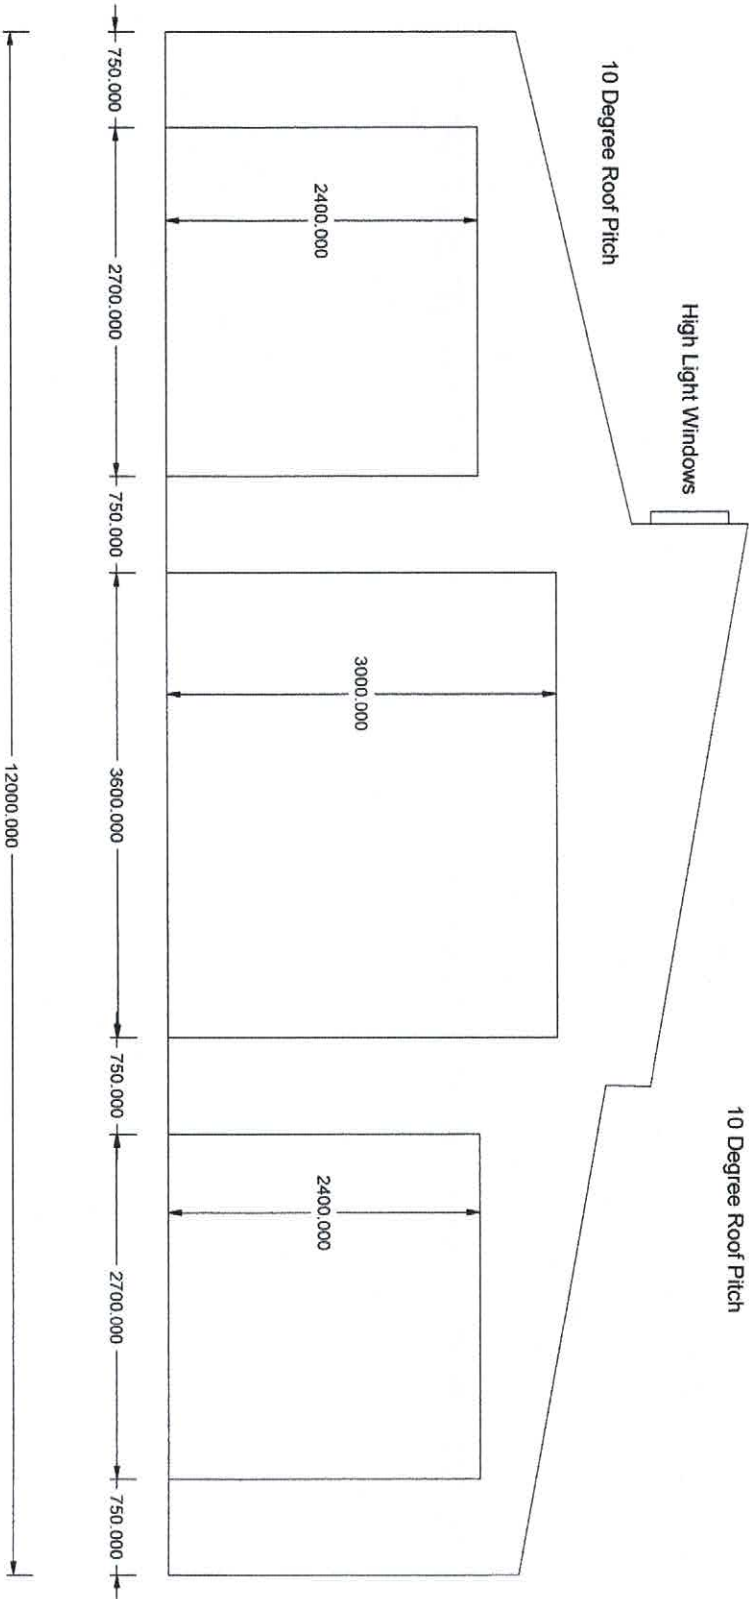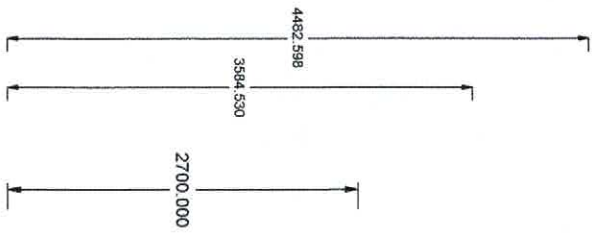

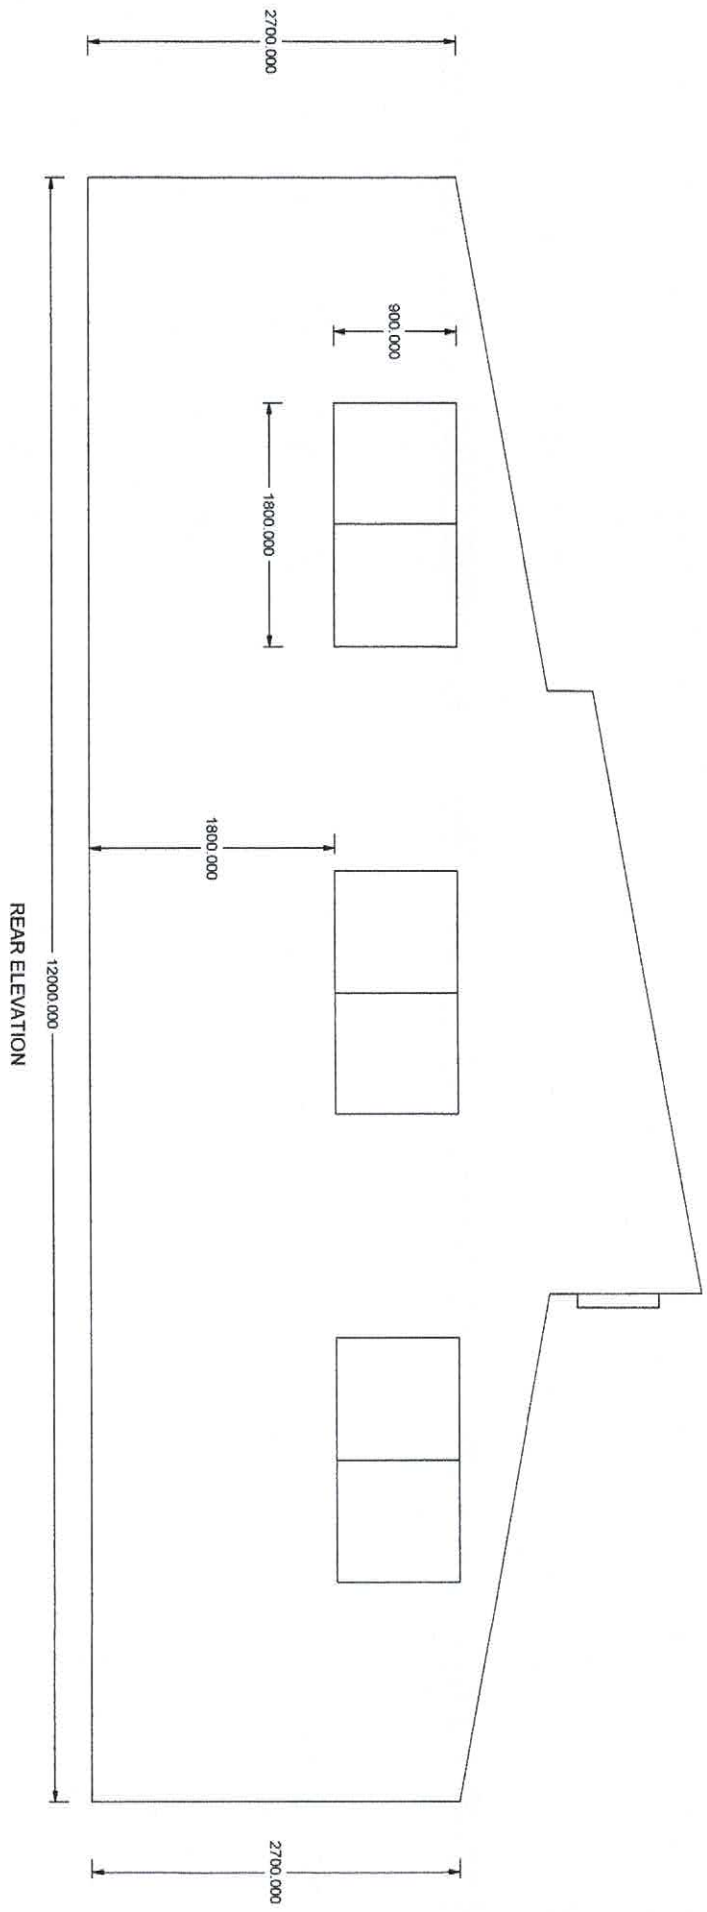

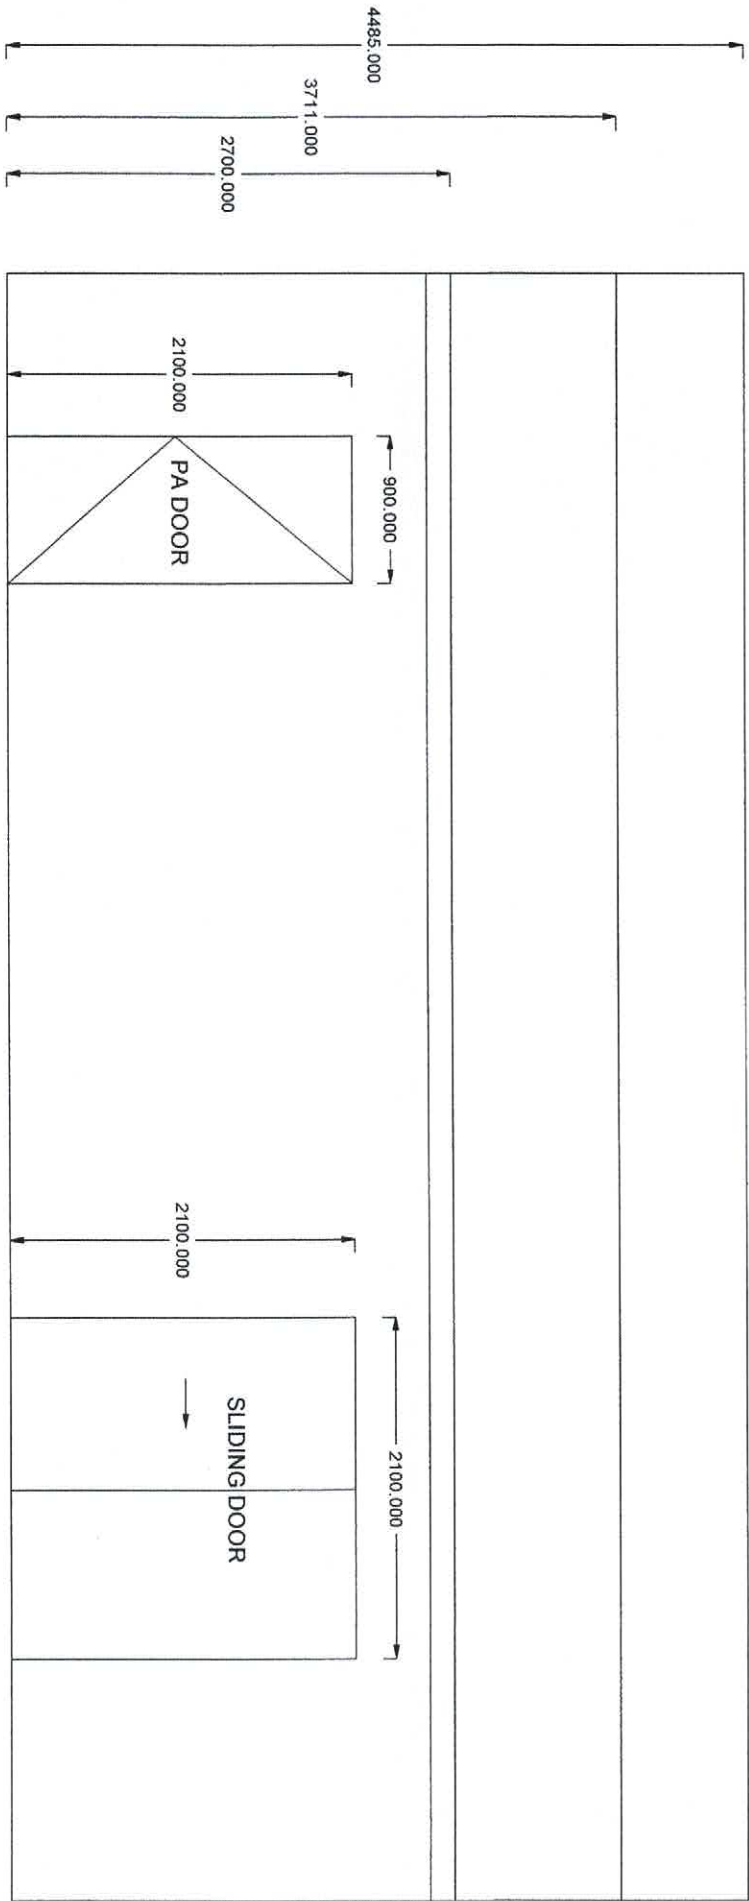

EASTERN ELEVATION

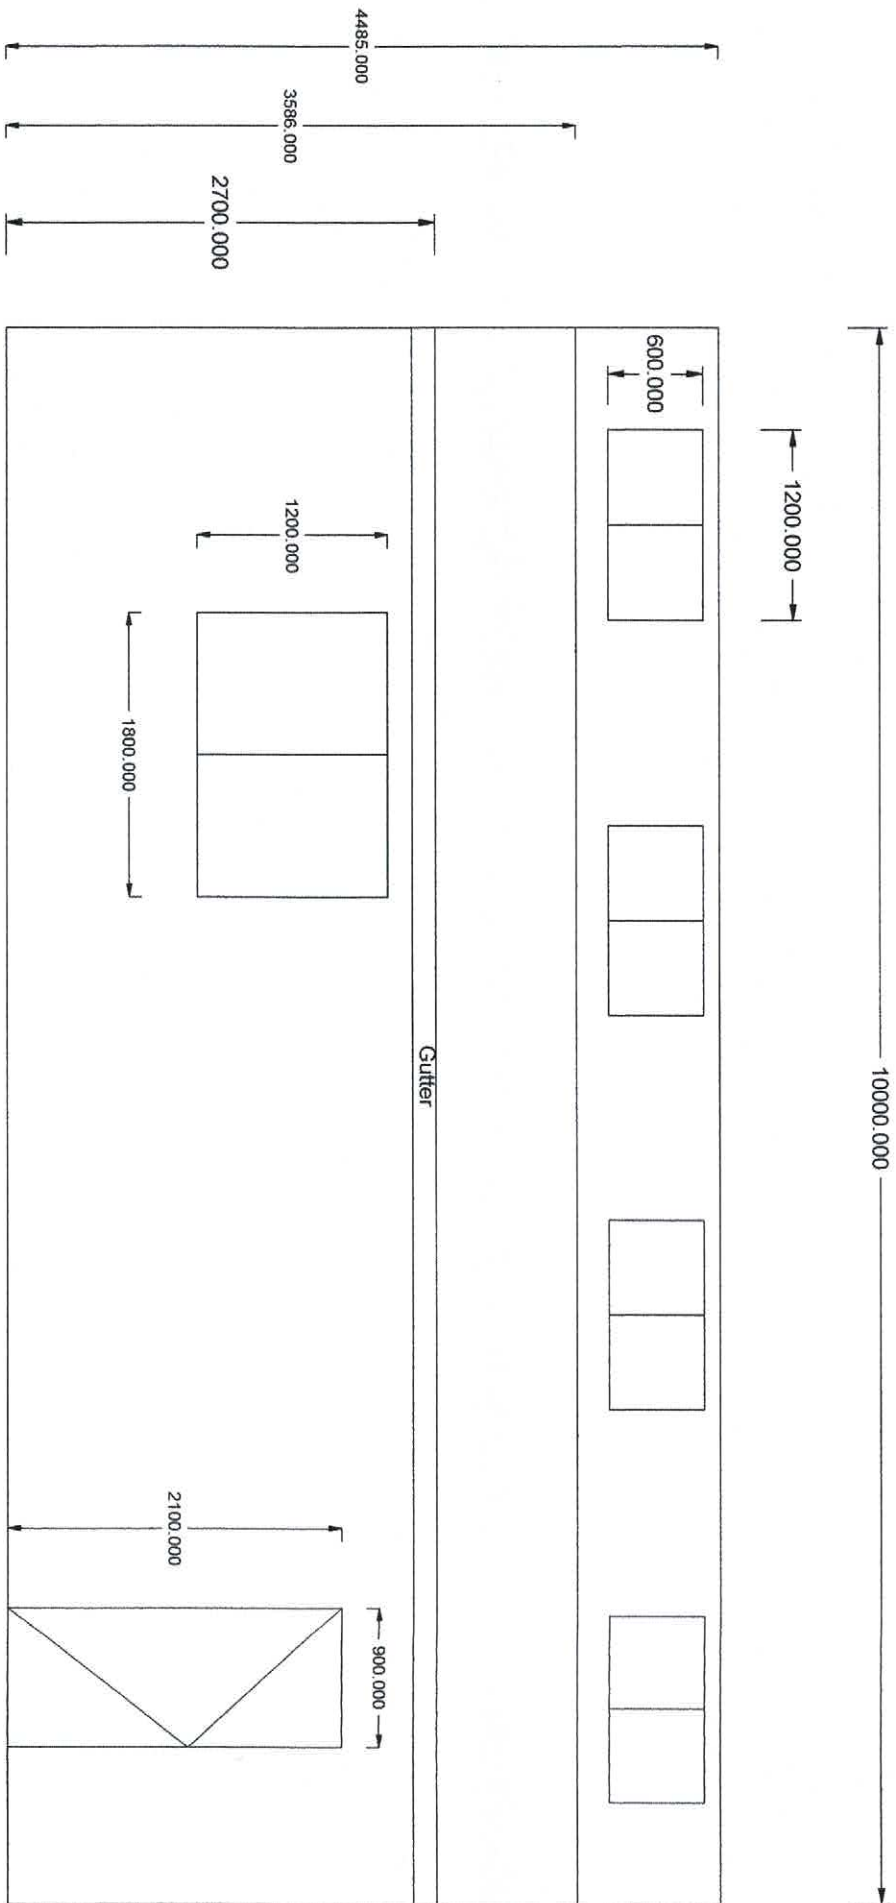

WESTERN ELEVATION