


Alt ELEVATION #1

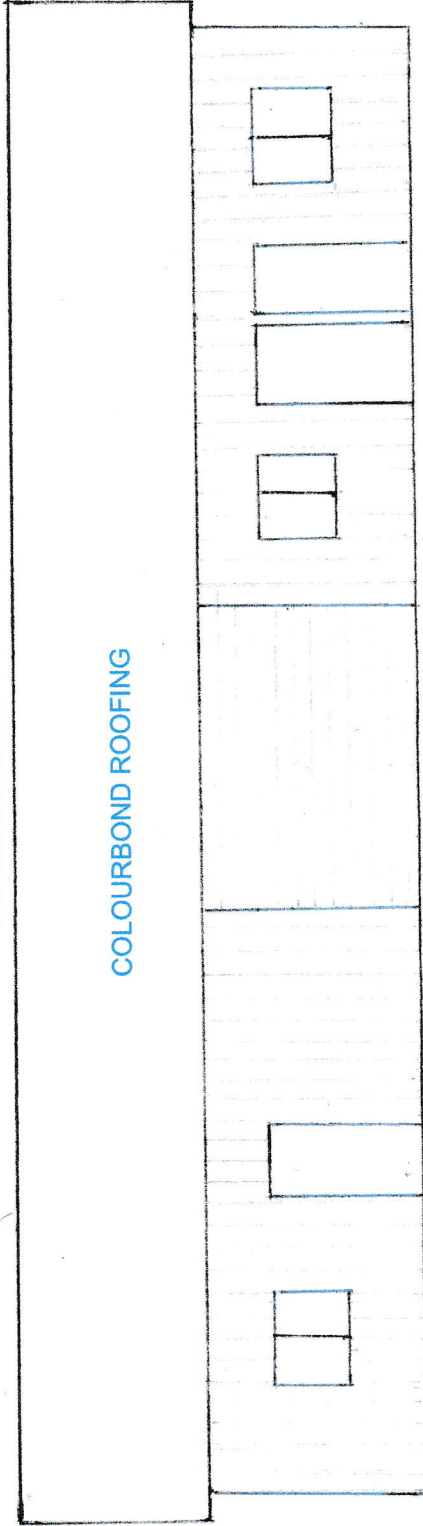

PROPOSED MATAMA MUSEUM, WORKSHOP AND COMMUNITY SPACE.

NORTH VIEW