



Birraview, 1212 Harolds Cross Road  
Harolds Cross NSW 2622

Proposed Shed Extension - Site Photo.


Scale: ##

Date: 21/02/2023


Drawn by: David Ayton

v1.1


Sheet: 1 of 4

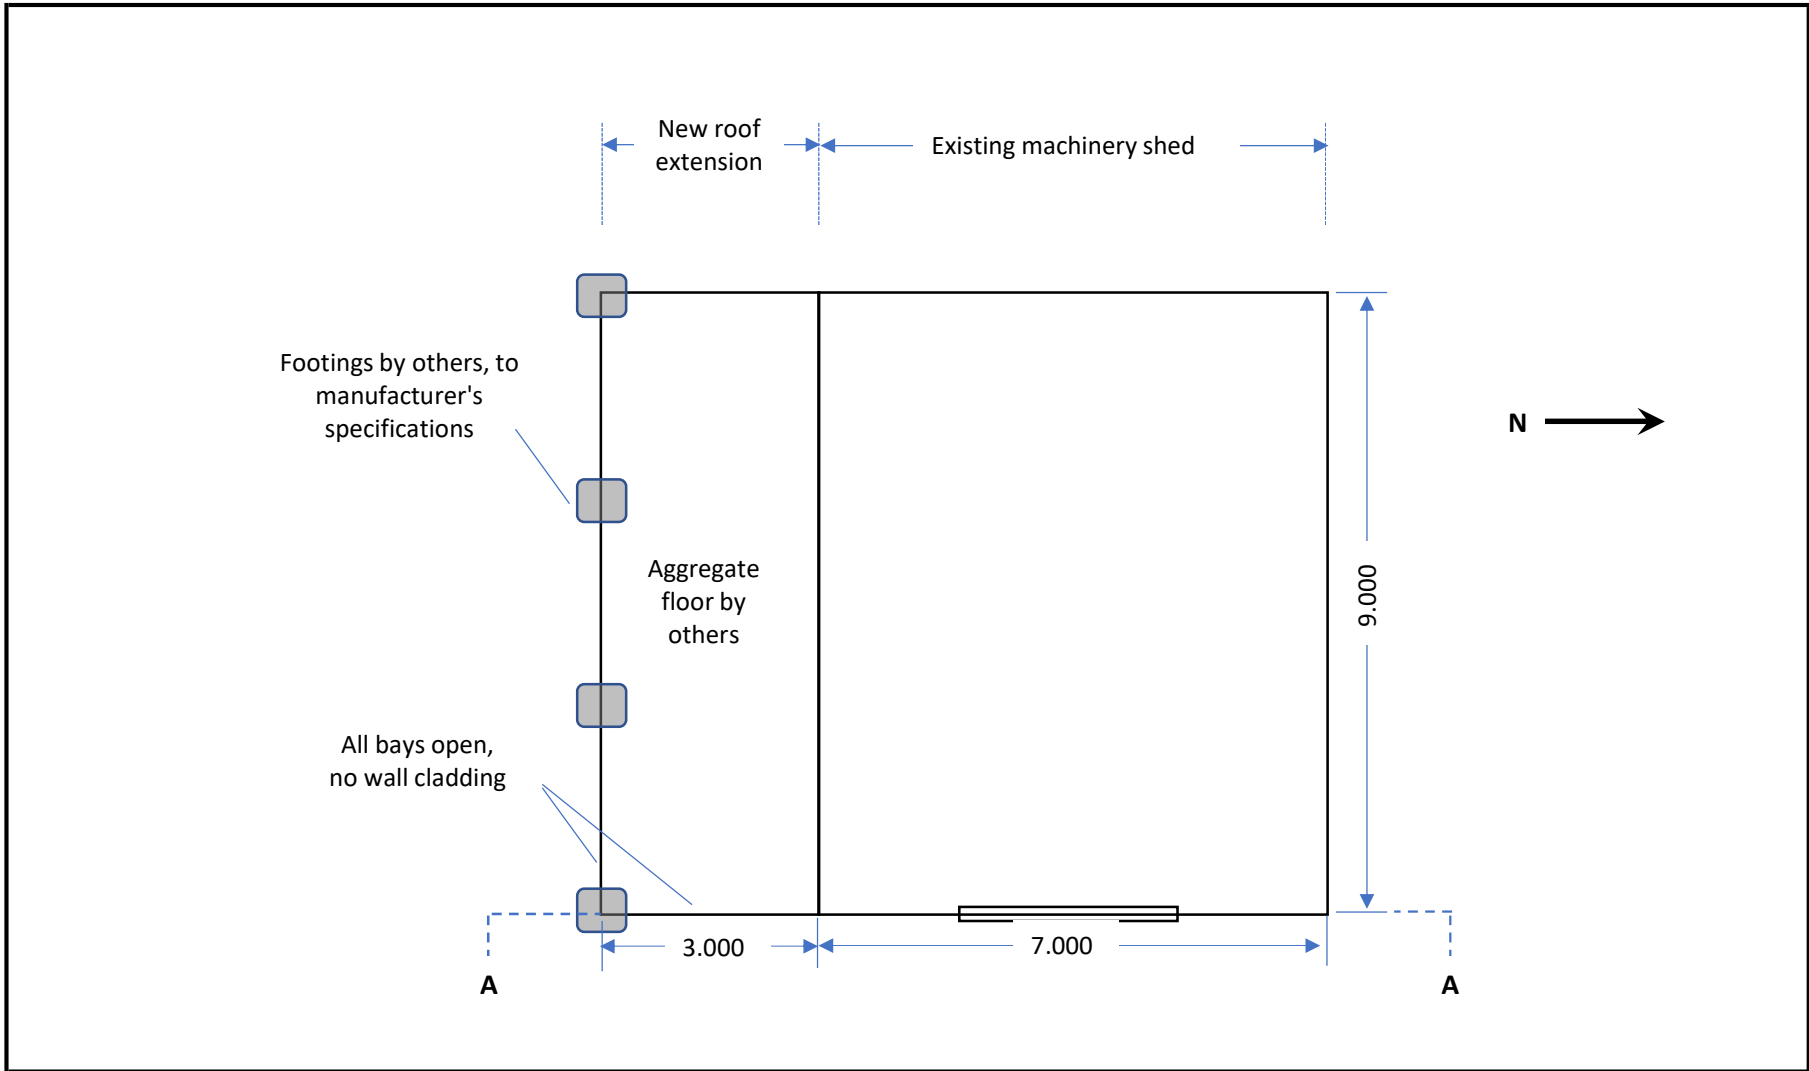

Birraview, 1212 Harolds Cross Road		Proposed Shed Extension - plan view.	
Harolds Cross NSW 2622			
Scale: ##	Date: 21/02/2023	Drawn by: David Ayton	v1.1
		Sheet: 2 of 4	

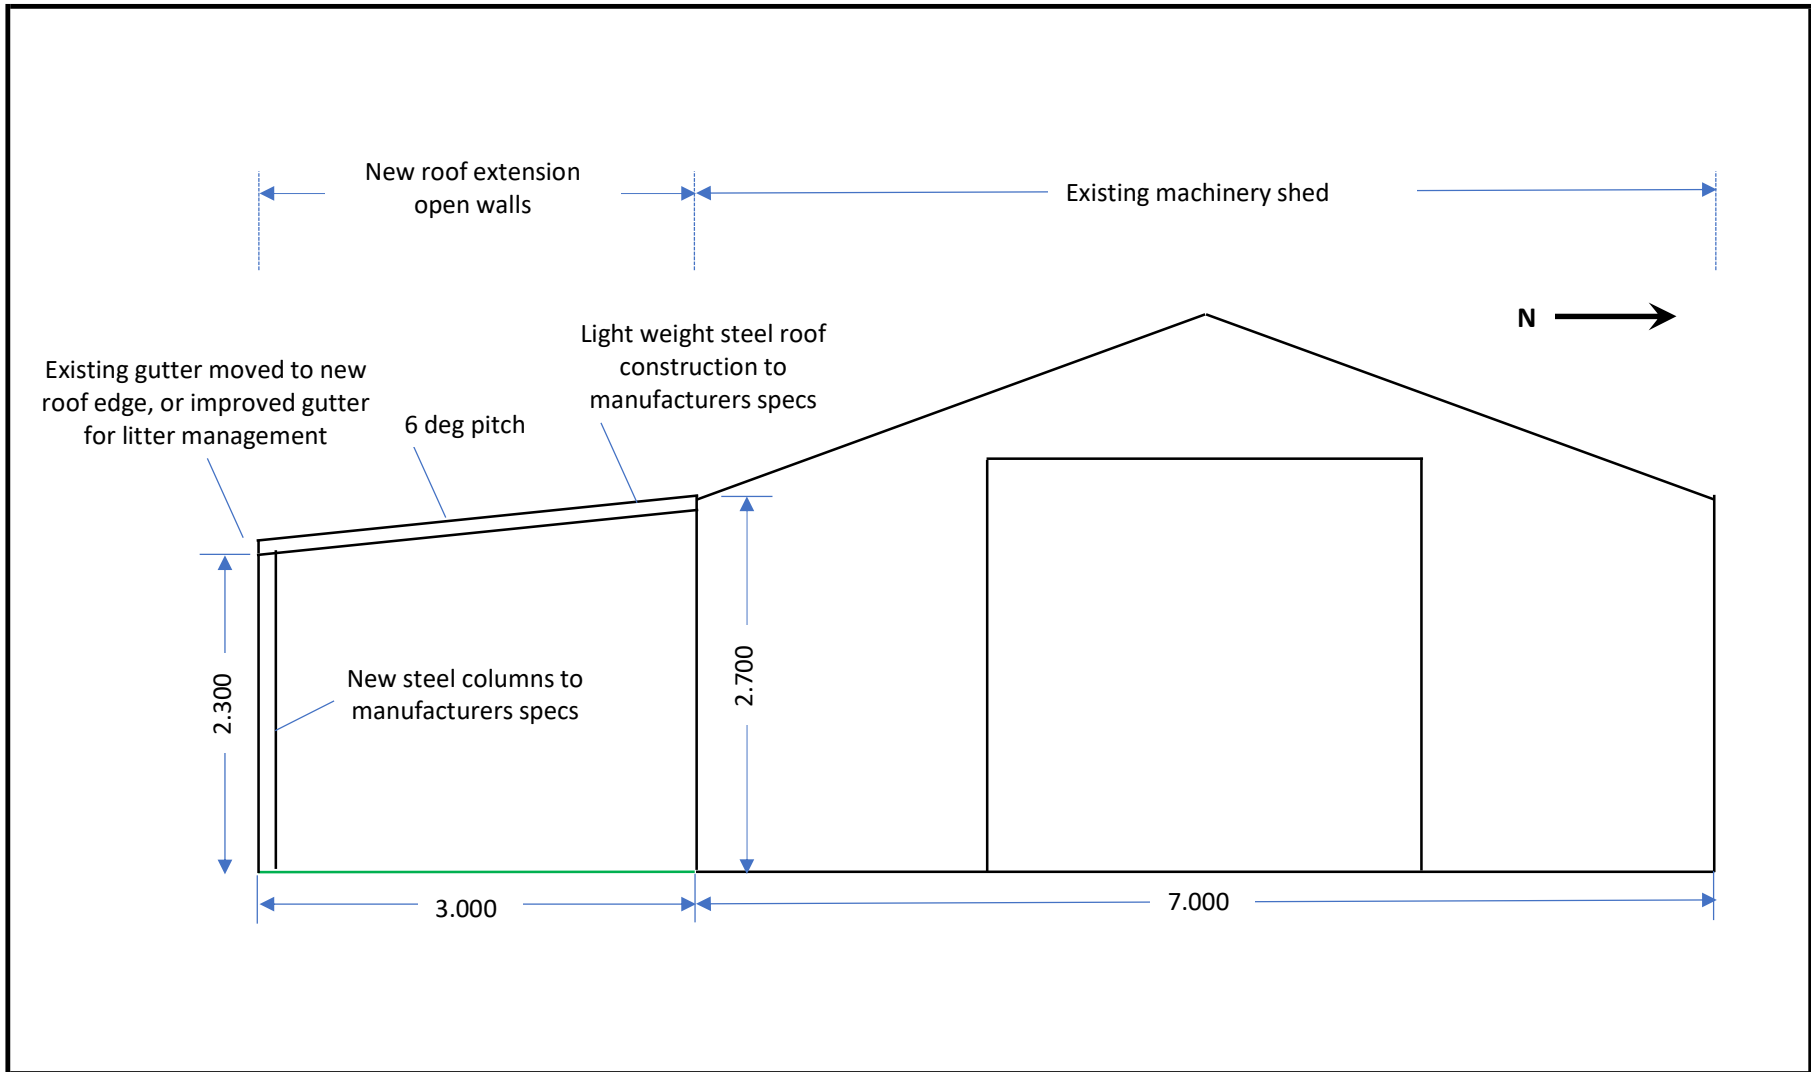

Birraview, 1212 Harolds Cross Road		Proposed Shed Extension - side view A-A.	
Harolds Cross NSW 2622			
Scale: ##	Date: 21/02/2023	Drawn by: David Ayton	v1.1
			Sheet: 3 of 4

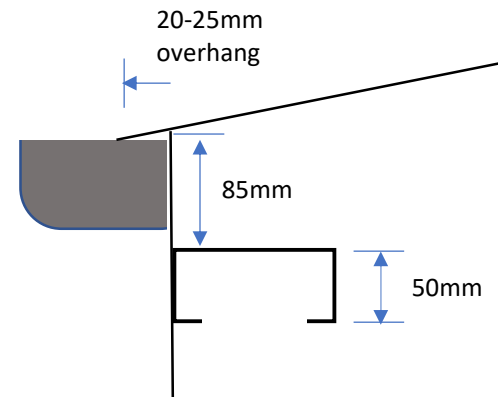

Birraview, 1212 Harolds Cross Road  
Harolds Cross NSW 2622

Proposed Shed Extension - Detail around existing roof edge

Scale: ##

Date: 21/02/2023

Drawn by: David Ayton

v1.1

Sheet: 4 of 4