



SECTION A
SCALE 1:20

SECTION B
SCALE 1:20

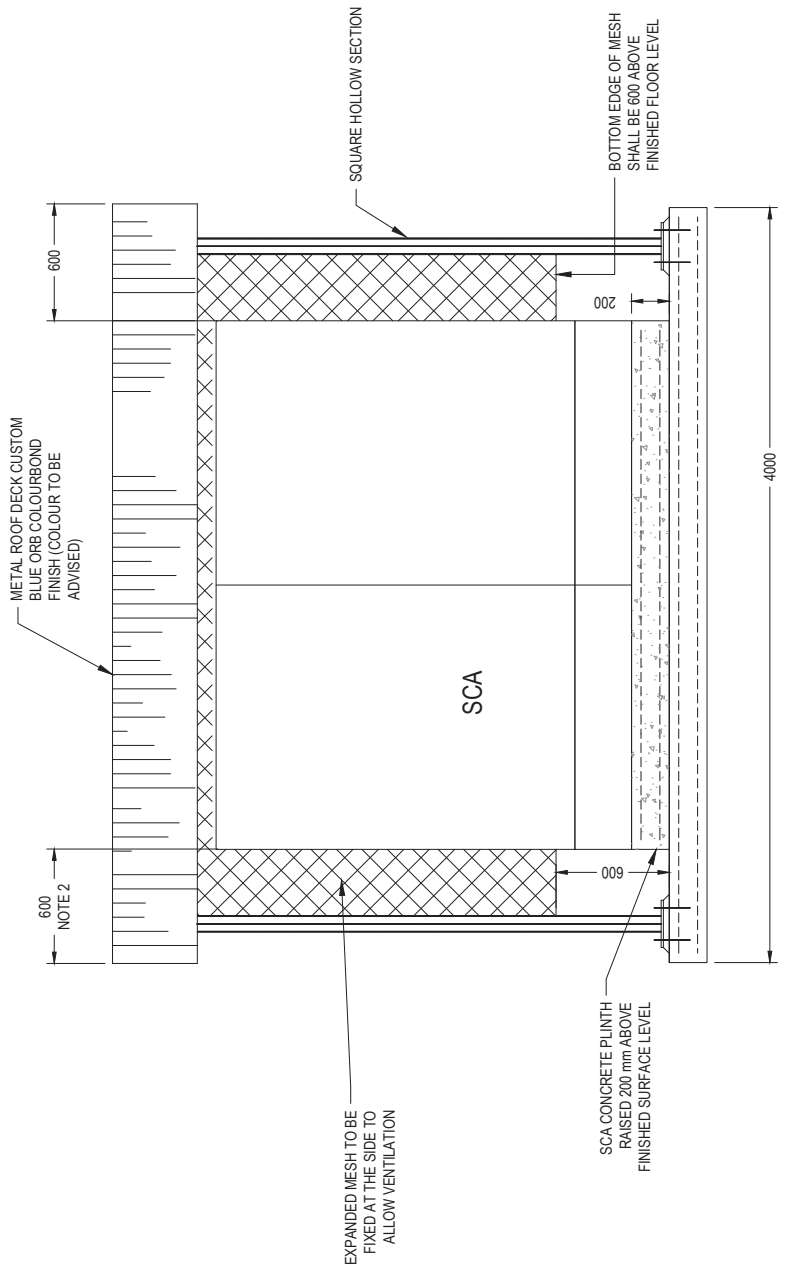

SECTION B
SCALE 1:20

NOTES
 1. MINIMUM OR HEIGHT TO CLEAR SCA
 2. PROVIDE 600 OVERHANG TO PROTECT THE SCA FROM RAIN. IF THE SCA IS HIGHER THE OVERHANG SHOULD BE INCREASED

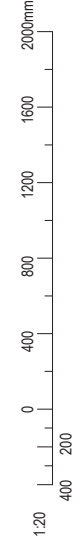

MURRAY RIVER COUNCIL BARHAM SEWERAGE SCHEME SEWAGE PUMP STATION SPS 3 SWITCHBOARD PLATFORM SECTIONS AND DETAILS		DESIGNED S. HAQUE	PROJECT/CONTRACT No. P-FY2023036
MURRAY RIVER COUNCIL MURRAY RIVER COUNCIL		CHECKED B. DOUGLAS	SCALE @ A1 1:10, 1:20
MURRAY RIVER COUNCIL MURRAY RIVER COUNCIL		DRAFTED S. HAQUE / M. FINDLAY	DRAWING No. P-FY2023036-PWO-CIV-DW-50-S003-PS-C008
MURRAY RIVER COUNCIL MURRAY RIVER COUNCIL		CHECKED B. DOUGLAS	REV E
MURRAY RIVER COUNCIL MURRAY RIVER COUNCIL		DIRECTOR WS & WW G. FERNANDES	CONFIRM SCALE 100mm ON A1 ORIGINAL

FOR TENDER

REV	AMENDMENT DETAILS	APPROVED	DATE
E	ISSUE FOR TENDER	B.D.	12.03.2025
D	ISSUE FOR REVIEW	B.D.	04.02.2025
C	ISSUE FOR REVIEW	B.D.	11.12.2024
B	ISSUE FOR REVIEW	B.D.	17.09.2024
A	ISSUE FOR REVIEW	B.D.	10.07.2024

Public Works, a division of the Department of Regional NSW, is not liable for any loss or damage arising out of the conversion of any electronic document, table or program. The recipient or user of any program is solely responsible for ascertaining its accuracy and its suitability for their purposes.

Public Works, a division of the Department of Regional NSW, is not liable for any loss or damage arising out of the conversion of any electronic document, table or program. The recipient or user of any program is solely responsible for ascertaining its accuracy and its suitability for their purposes.