


Site Plan
(1:200)

Tigersmuth Lane.

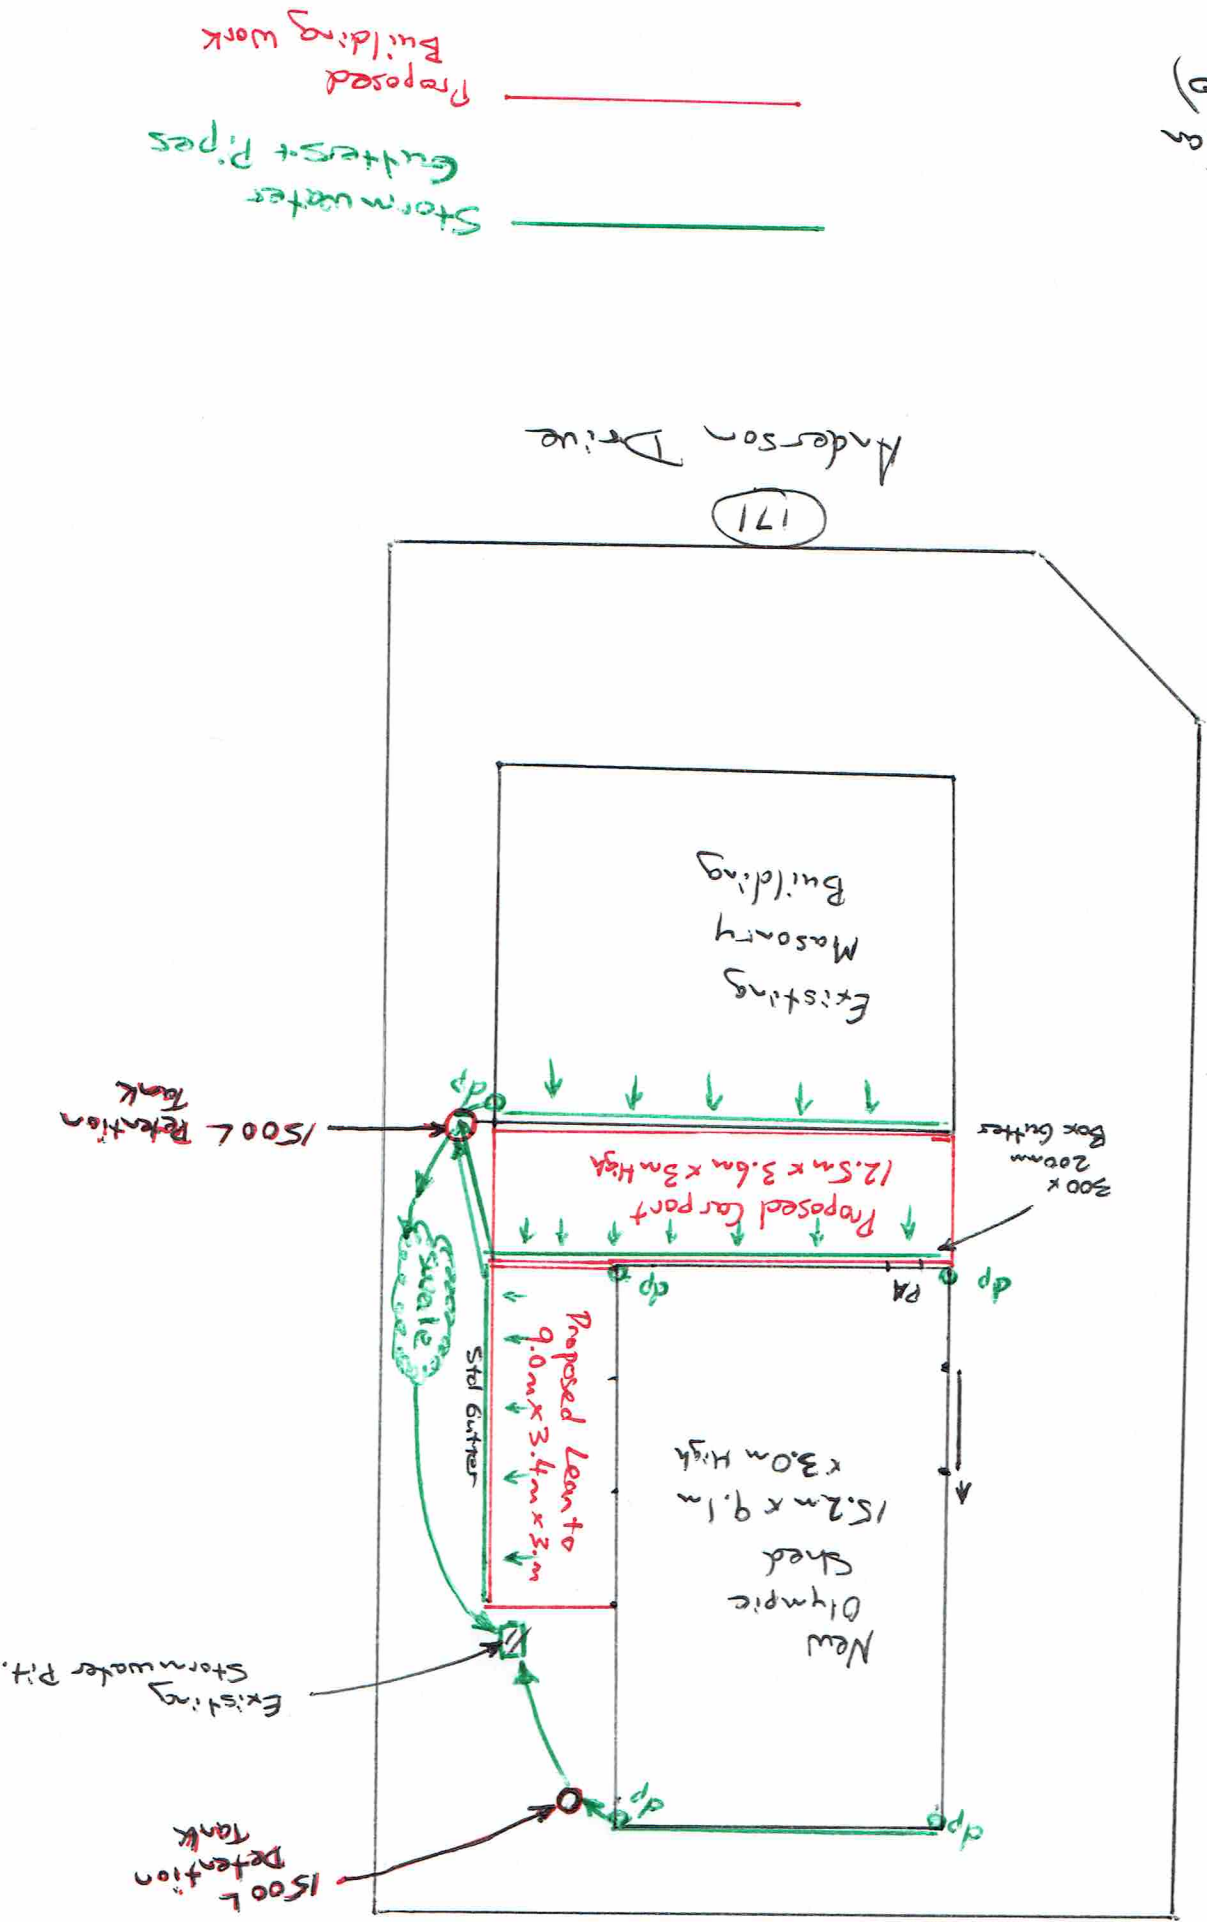

171
Anderson Drive