


# TYPE-R CONCEPT PLAN

DESIGN TO IMPORTANCE LEVEL 4

OPERATIONS ORIENTATION SITE SPECIFIC

## LEGEND

- SK1 STANDARD SKYLIGHT
- W1 2100x1070 (OR CLOSEST AVAILABLE SIZE) STANDARD DOUBLE GLAZED THERMALLY BROKEN SLIDING WINDOWS

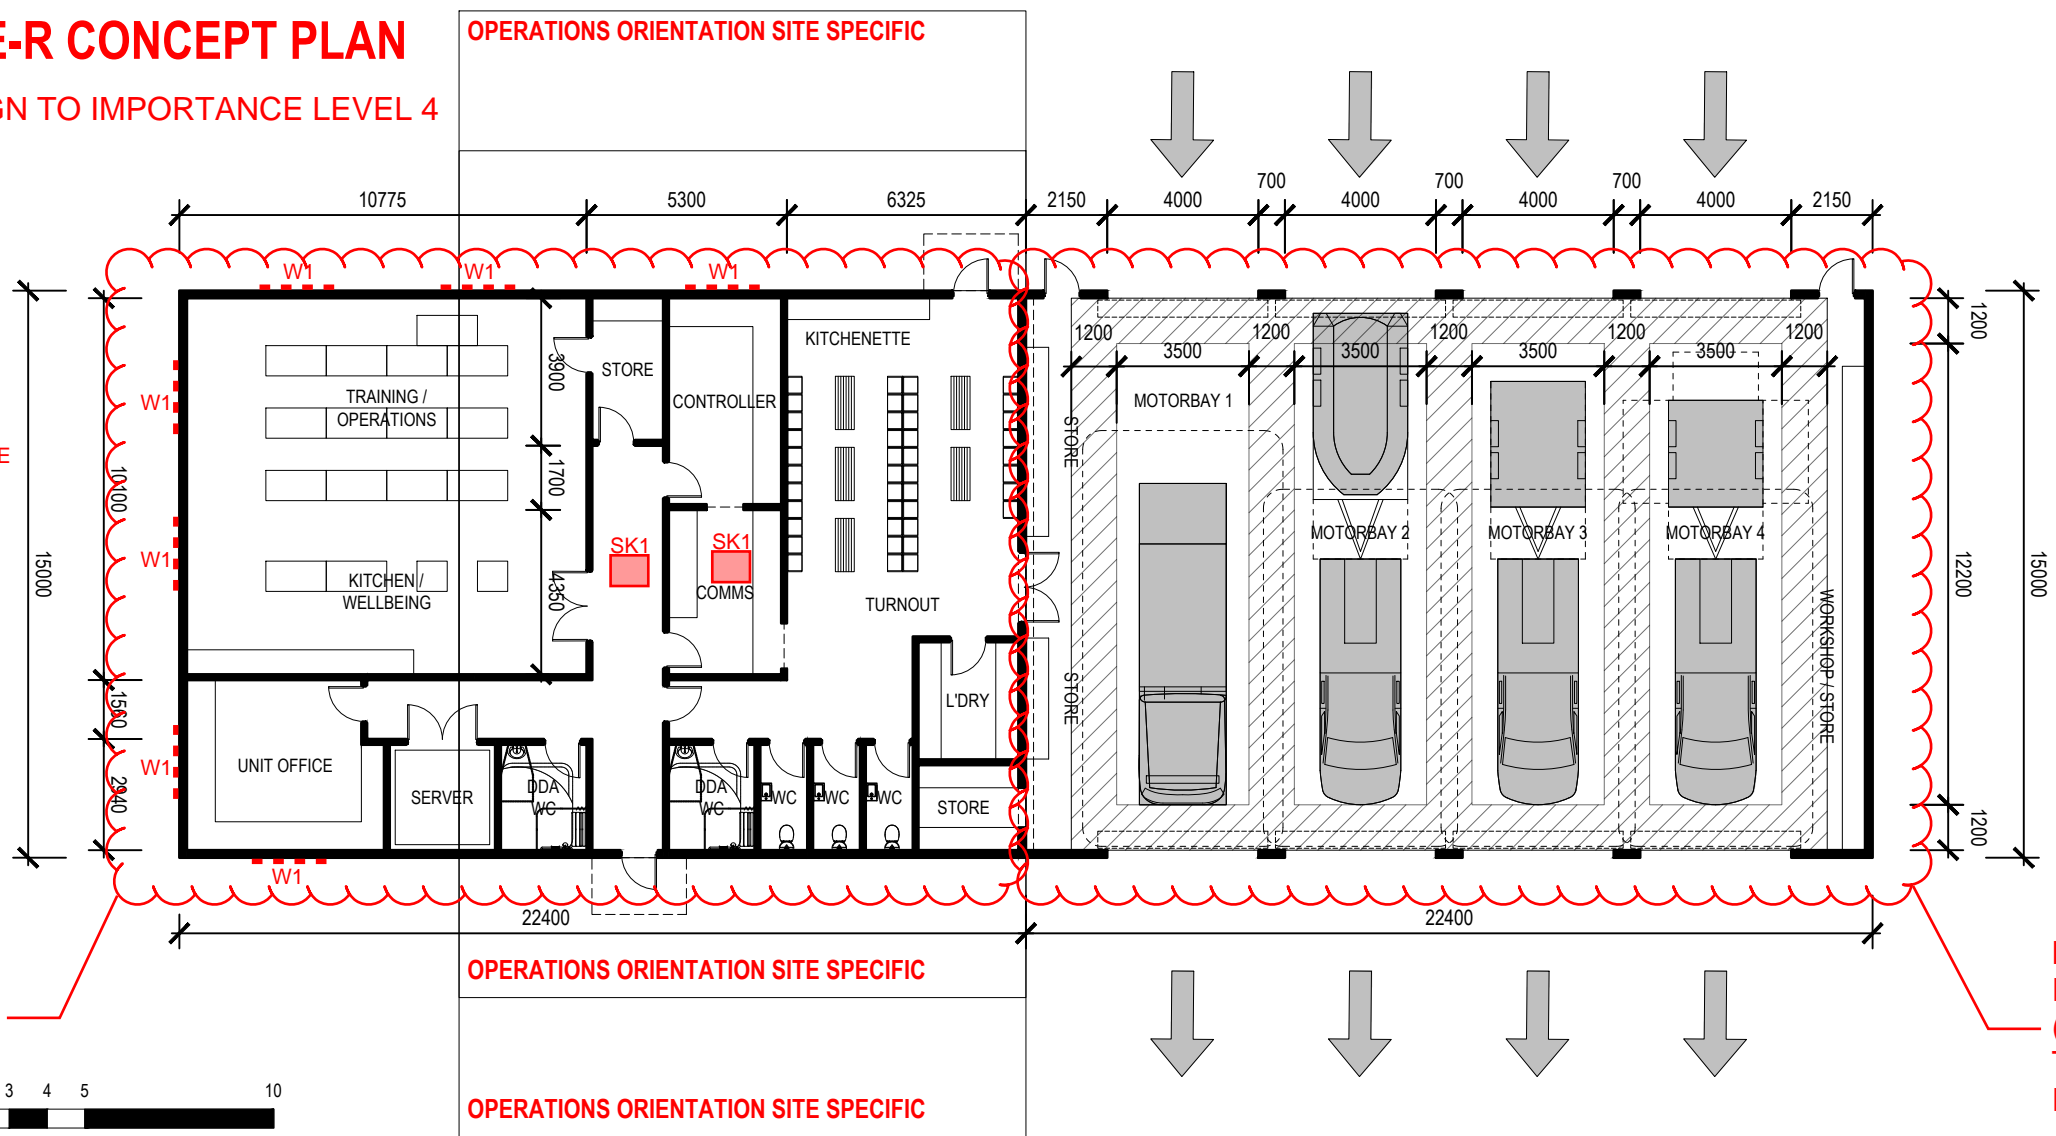

OPERATIONS MIN ROOF HEIGHT 3.5m (FROM GROUND TO TOP OF LOWEST ROOF POINT)



MOTOR ROOM MIN ROOF HEIGHT 6m (FROM GROUND TO TOP OF LOWEST ROOF POINT)

FOR DISCUSSION PURPOSES ONLY