

50000

6000

1000

10060

10060


6000


7090

Section AA

25000


Ground

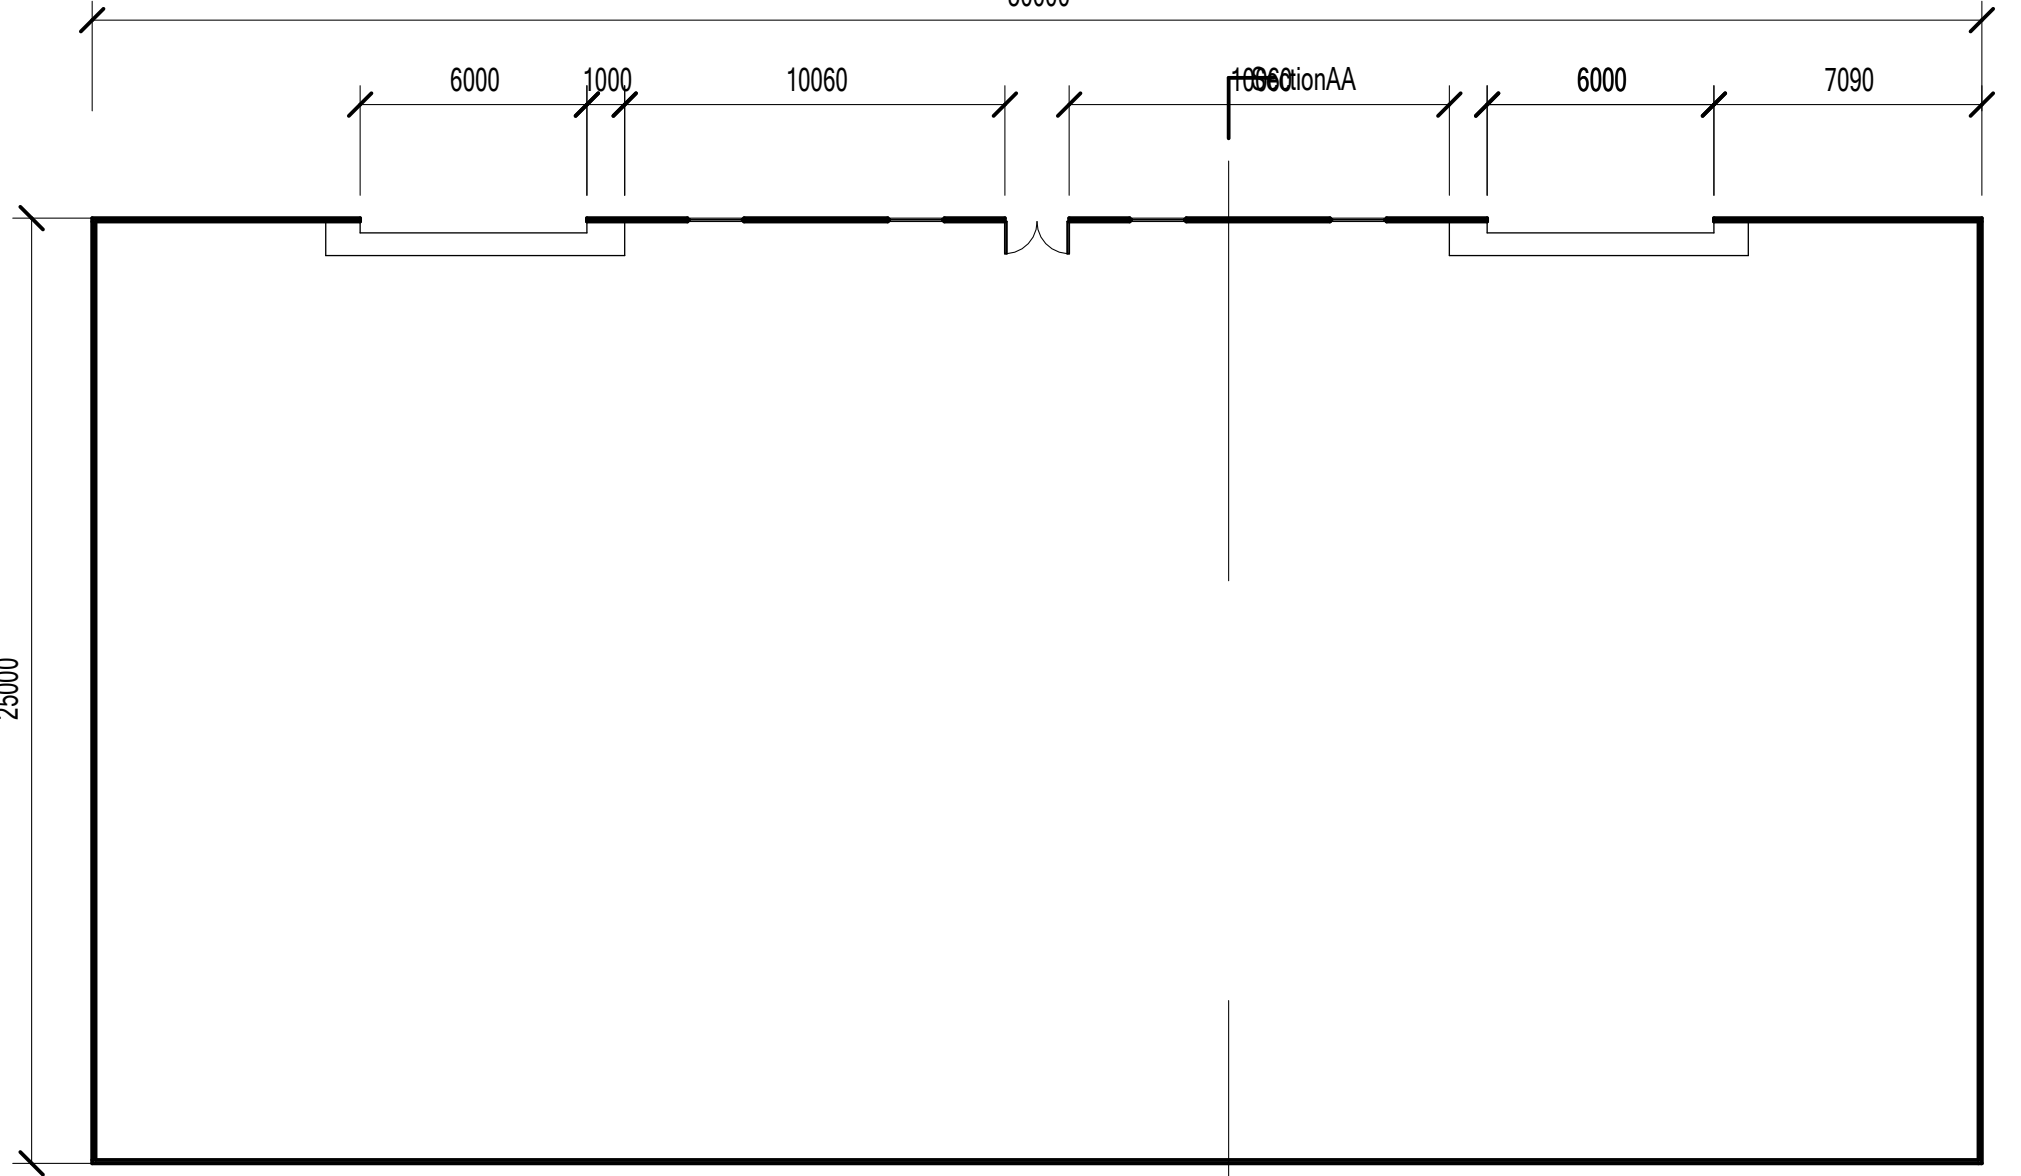

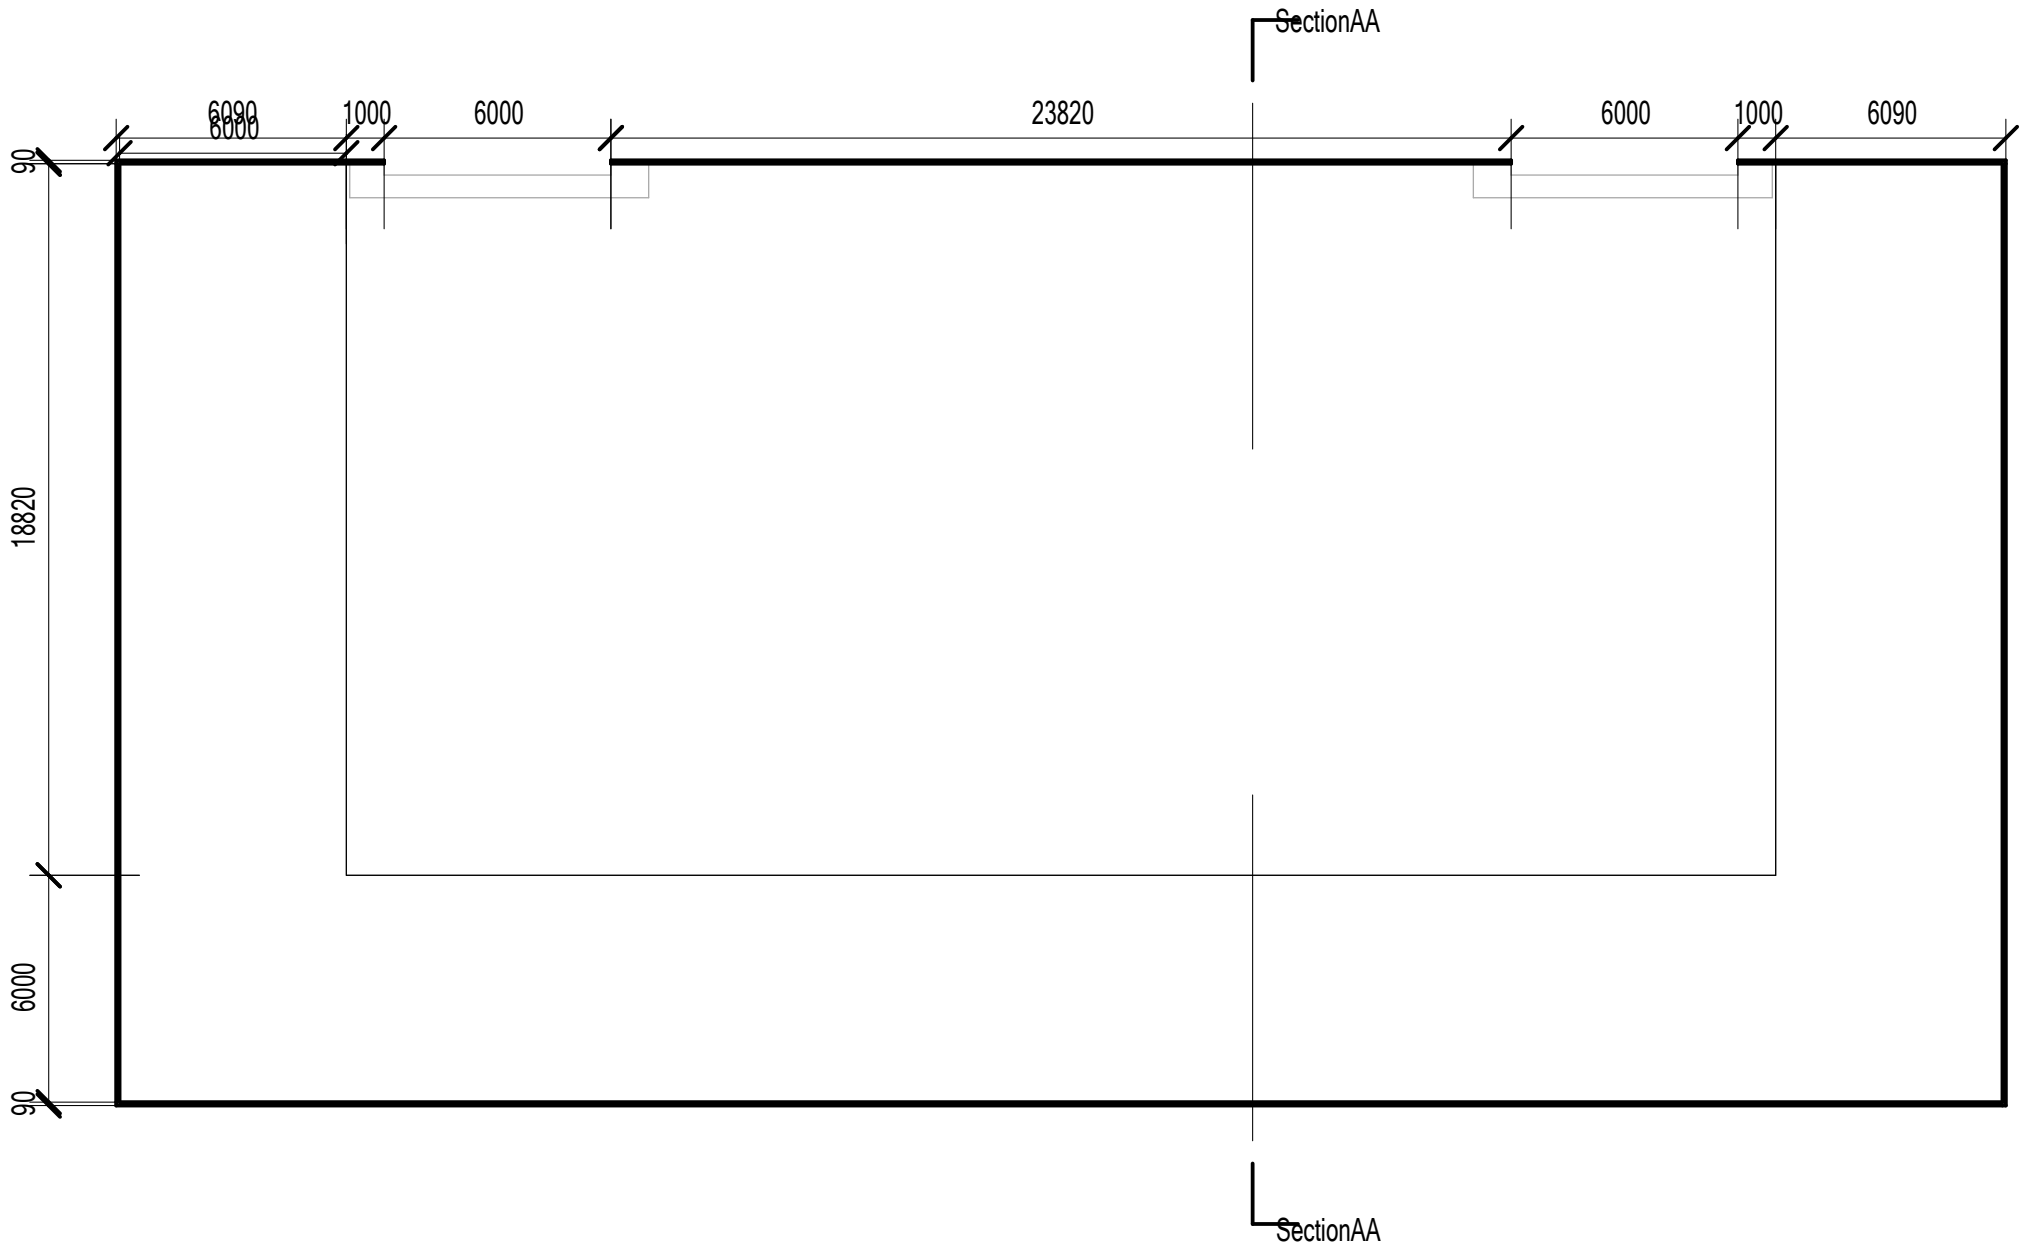

Mezzanine

Roof

 

SectionAA

10°


10°

SectionAA

SectionAA



SectionAA

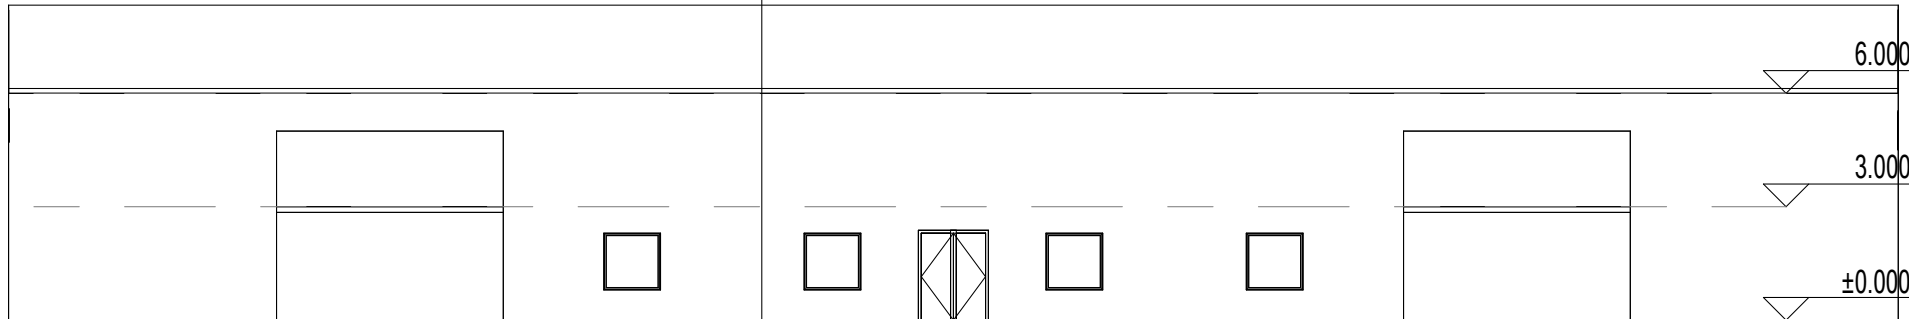

6.000

Roof


3.000

Mezzanine

±0.000

Ground

Elevation
North

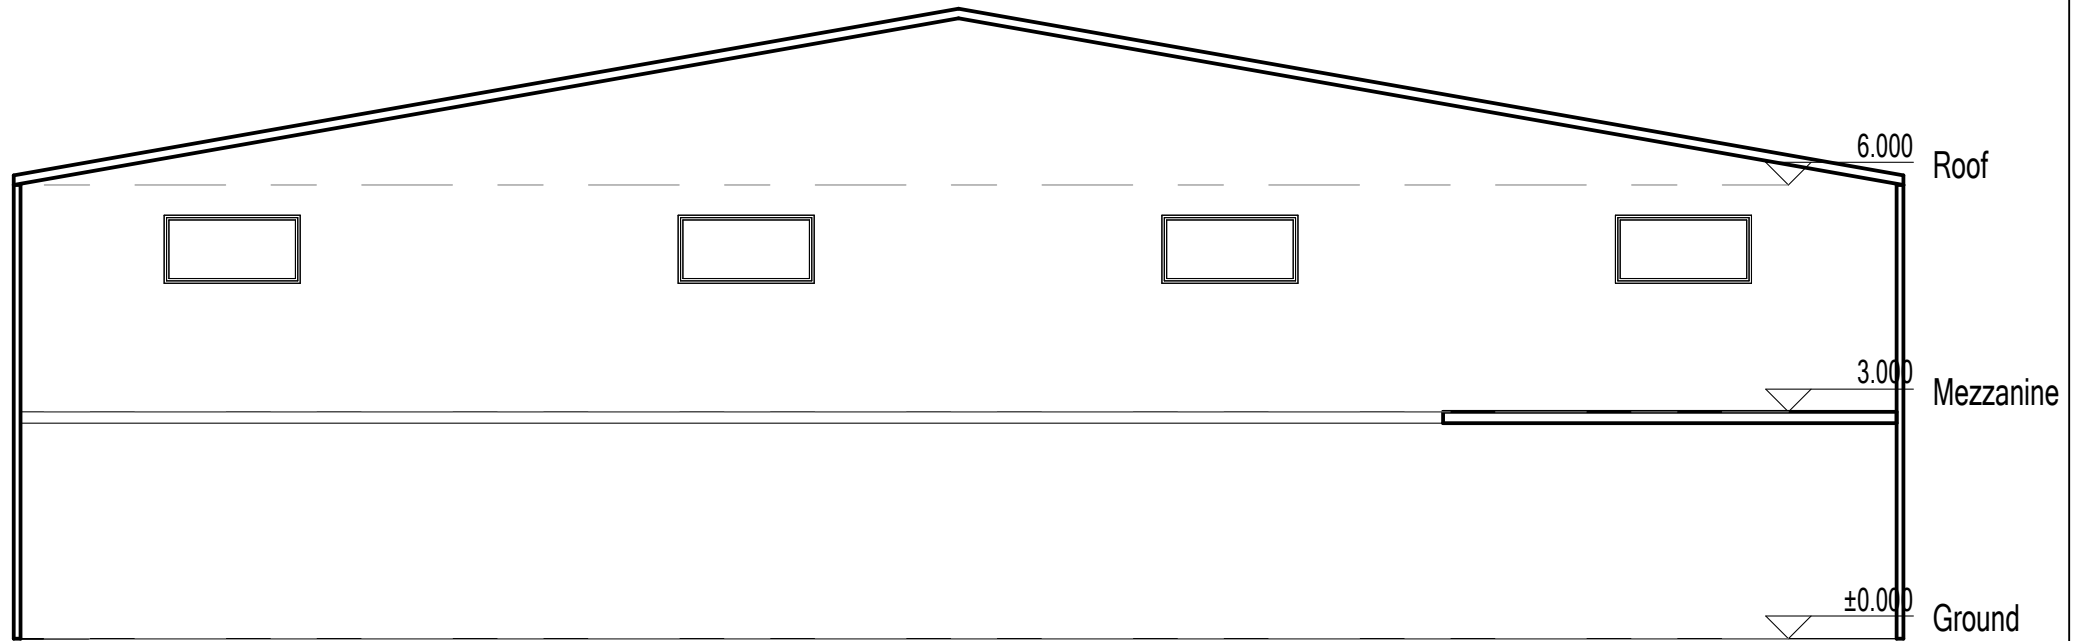

SectionAA
