

**1** PLAN PROPOSED  
SCALE 1:40

REVISIONS					
REV	DETAILS	DRN	CHK	APP	DATE
C	ISSUED FOR REVIEW	AD	AR	-	29/11/21

NOTES:

TOLERANCES-U.N.O.	
MC AND SMALL FAB.	±0.2
UNDER 75	±0.4
75 TO 300	±0.4
300 TO 600	±0.5
OVER 600	±0.6
STRUCTURAL	
UNDER 1000	±1
1000 TO 5000	±1.5
5000 TO 10000	±3




9/2 STAR ROAD BRIGHT VIC 3741 Phone: 03 5755 5175  
email: info@foresightengineering.com.au A.B.N. 32 619 099 142 © 2020


DESIGNED	FES	29/11/21	SI	A1
DRAWN	A.D	29/11/21	METRIC	DRAWING
CHECKED	A.R.	29/11/21	THIRD ANGLE	PROJECTION
APPROVED	XX	XX	⊕	⊕

PROJECT No.	NEW04
DRAWING No.	REV C
NEW04-201	
DATUM	GRID
AHD	MG84 (55)

**NORTH EAST REGION WATER CORPORATION**  
**BACK WANDILGONG ROAD**  
**WANDILGONG PUMP STATION**  
**PUMP SERVICES RELOCATION PLAN**

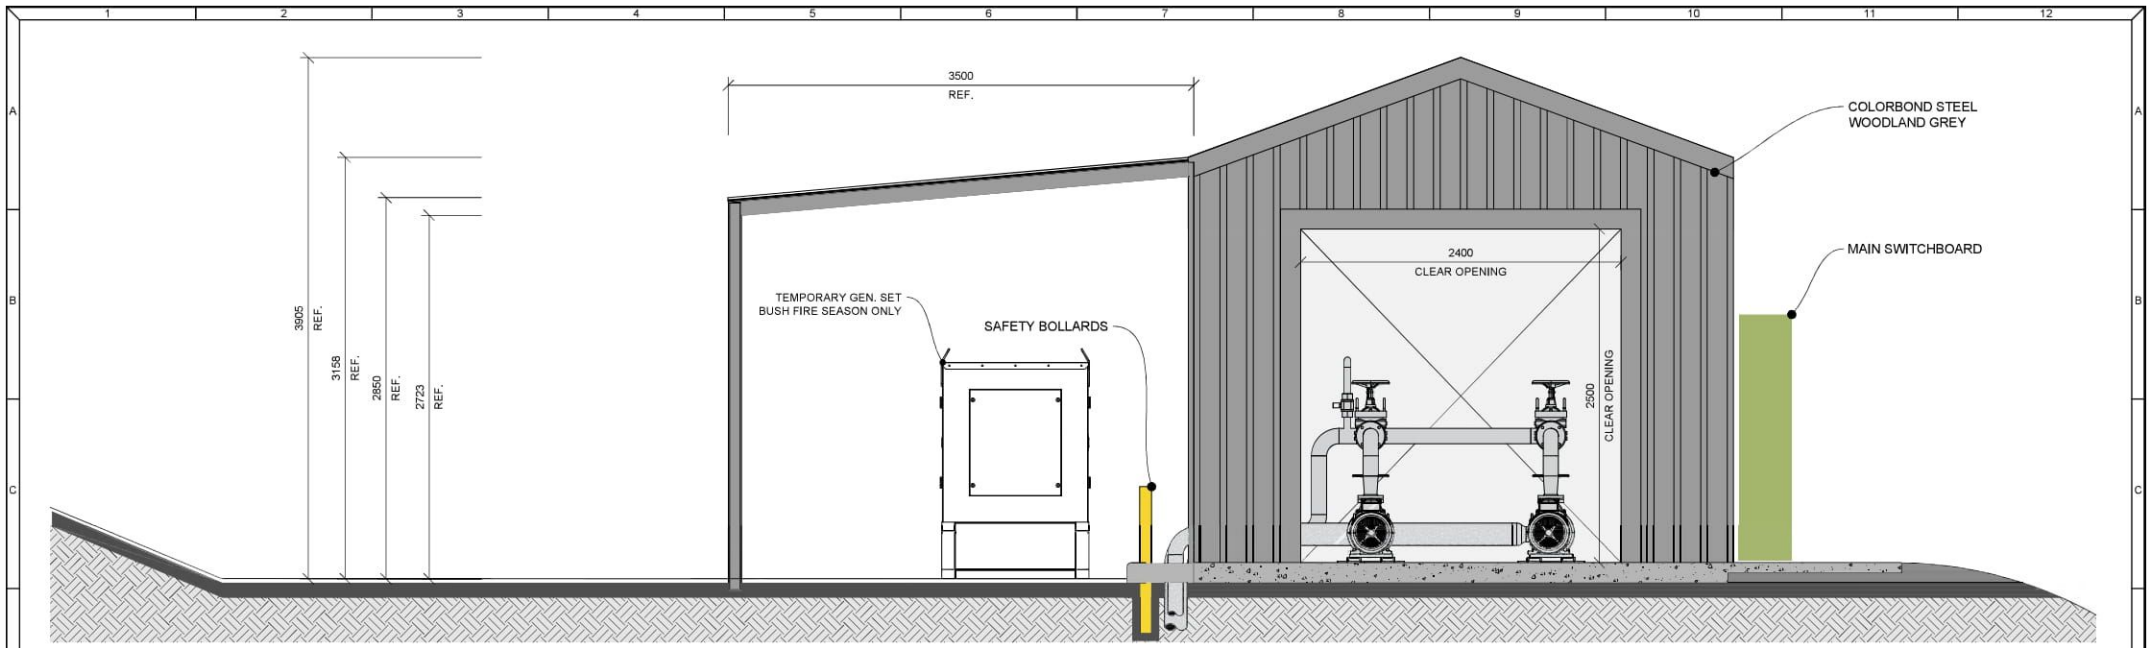

**A** ROLLER DOOR ACCESS TO PUMPS  
201 SCALE 1:20

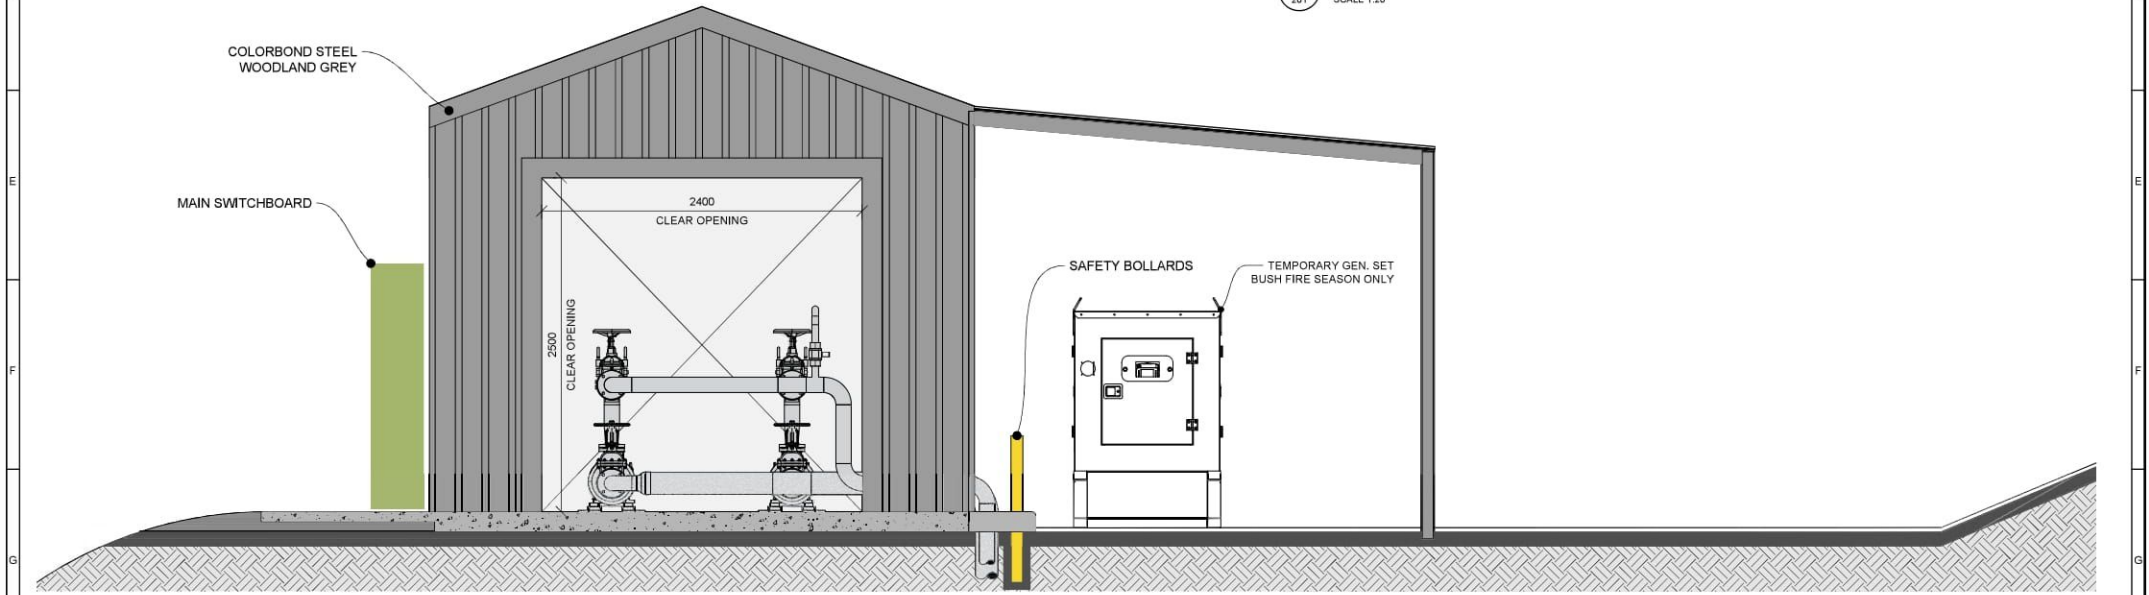

**B** ROLLER DOOR ACCESS TO ELECTRICAL CABINET  
201 SCALE 1:20

REVISIONS					
REV	DETAILS	DRN	CHK	APP	DATE
C	ISSUED FOR REVIEW	AD	AR	-	29/11/21

NOTES:

TOLERANCES-U.N.O.	
M/C AND SMALL FAB.	±0.2
UNDER 75	±0.4
75 TO 300	±0.5
300 TO 600	±0.6
OVER 600	±0.8
STRUCTURAL	±1
UNDER 1000	±1.5
1000 TO 5000	±2
5000 TO 10000	±3



9/2 STAR ROAD BRIGHT VIC 3741 Phone: 03 5755 5175  
 email: info@foresightengineering.com.au A.B.N. 32 619 099 142 © 2020

DESIGNED	FES	29/11/21	SI	A1
DRAWN	A.D	29/11/21	METRIC	DRAWING
CHECKED	A.R.	29/11/21	THIRD ANGLE	PROJECTION
APPROVED	XX	XX	⊕	⊕

PROJECT No.	NEW04
DRAWING No.	REV C
NEW04-202	

NORTH EAST REGION WATER CORPORATION  
 BACK WANDILGONG ROAD  
 WANDILGONG PUMP STATION  
 ELEVATIONS

DATUM	GRID
AHD	MG84 (85)