




FIRST FLOOR PLAN

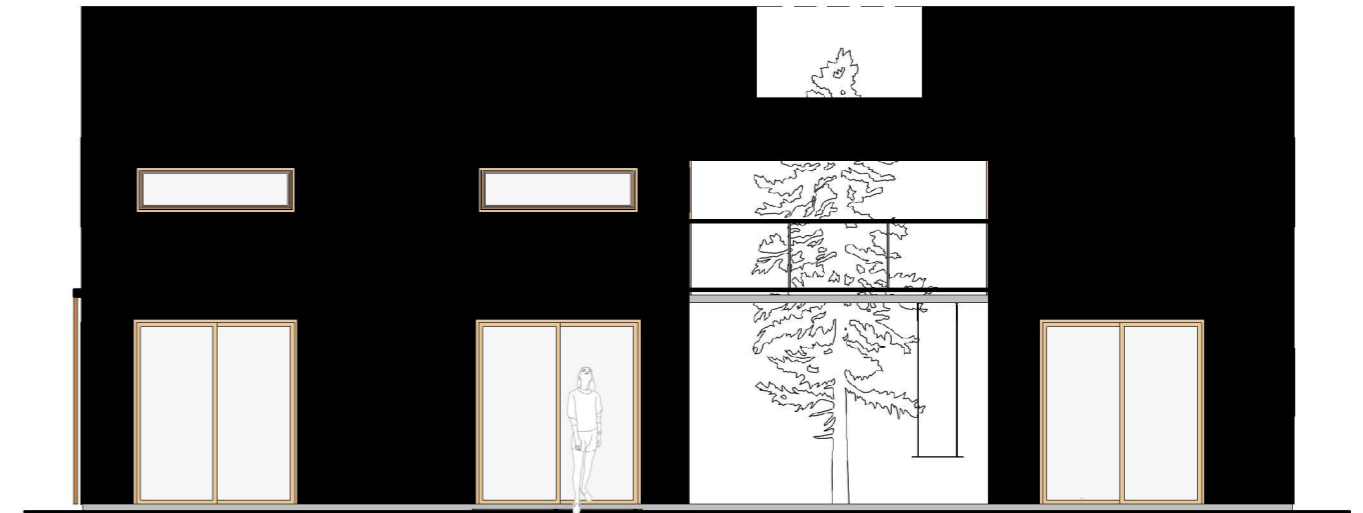

ELEVATION

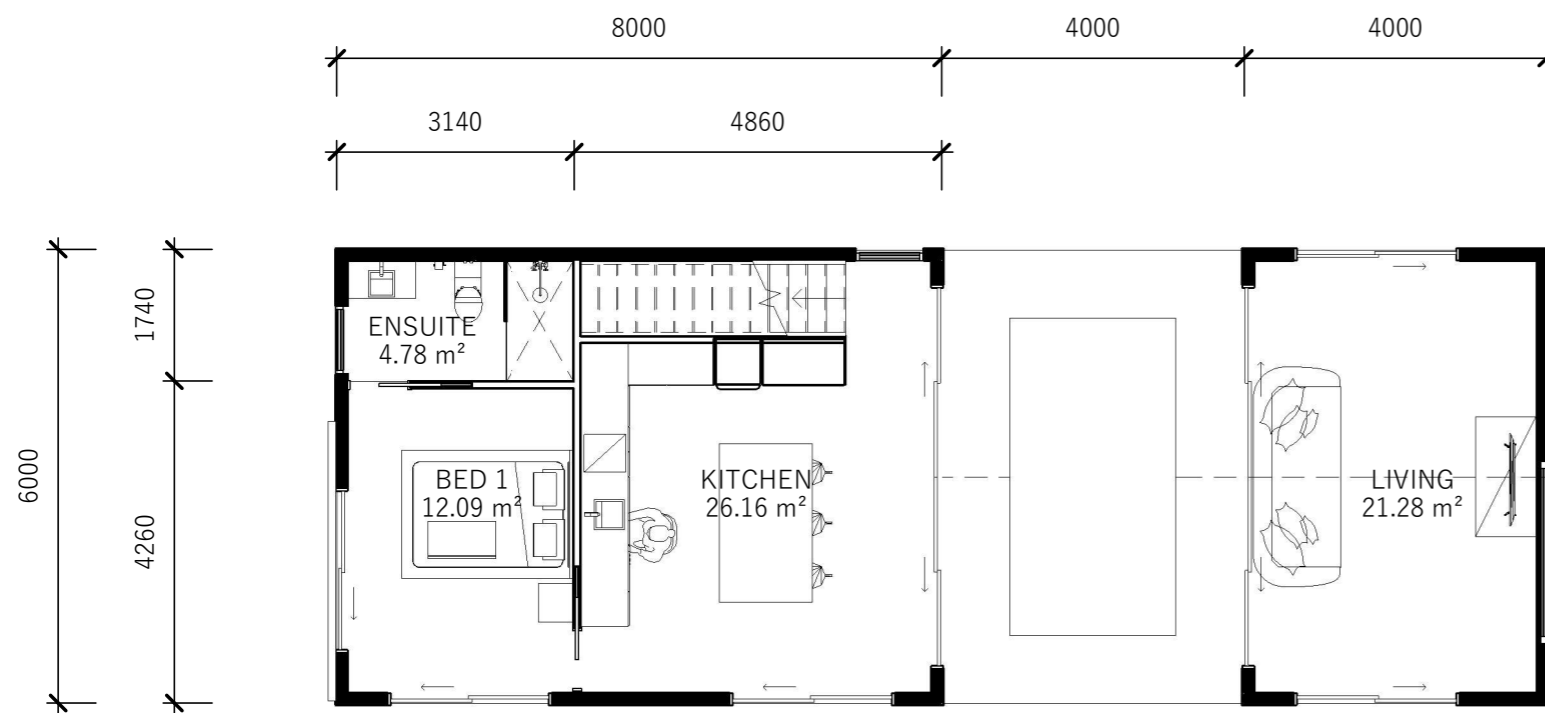

GROUND FLOOR PLAN

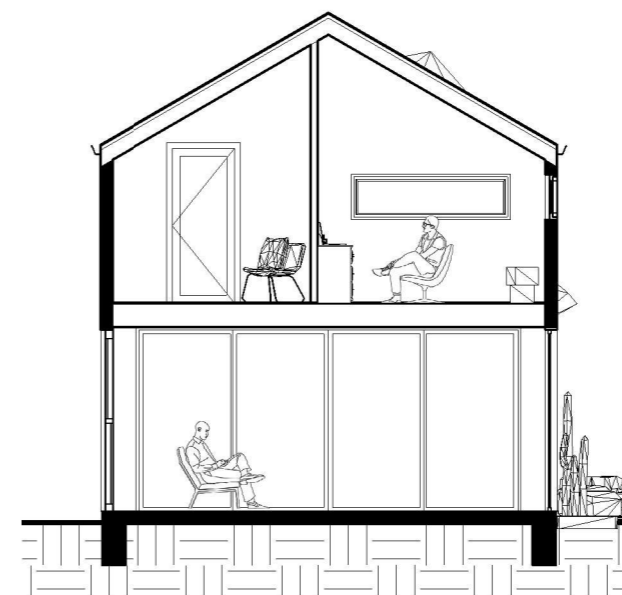

SECTION



STUDIO
BLAKE
MORE

PROJECT:
SHED HOUSE OPTION C

STUDIO BLAKEMORE
Po Box 84 San Remo VIC 3925
sharyn@studioblakemore.com.au
www.studioblakemore.com.au