


PLAN OF SHED
scale 1:100

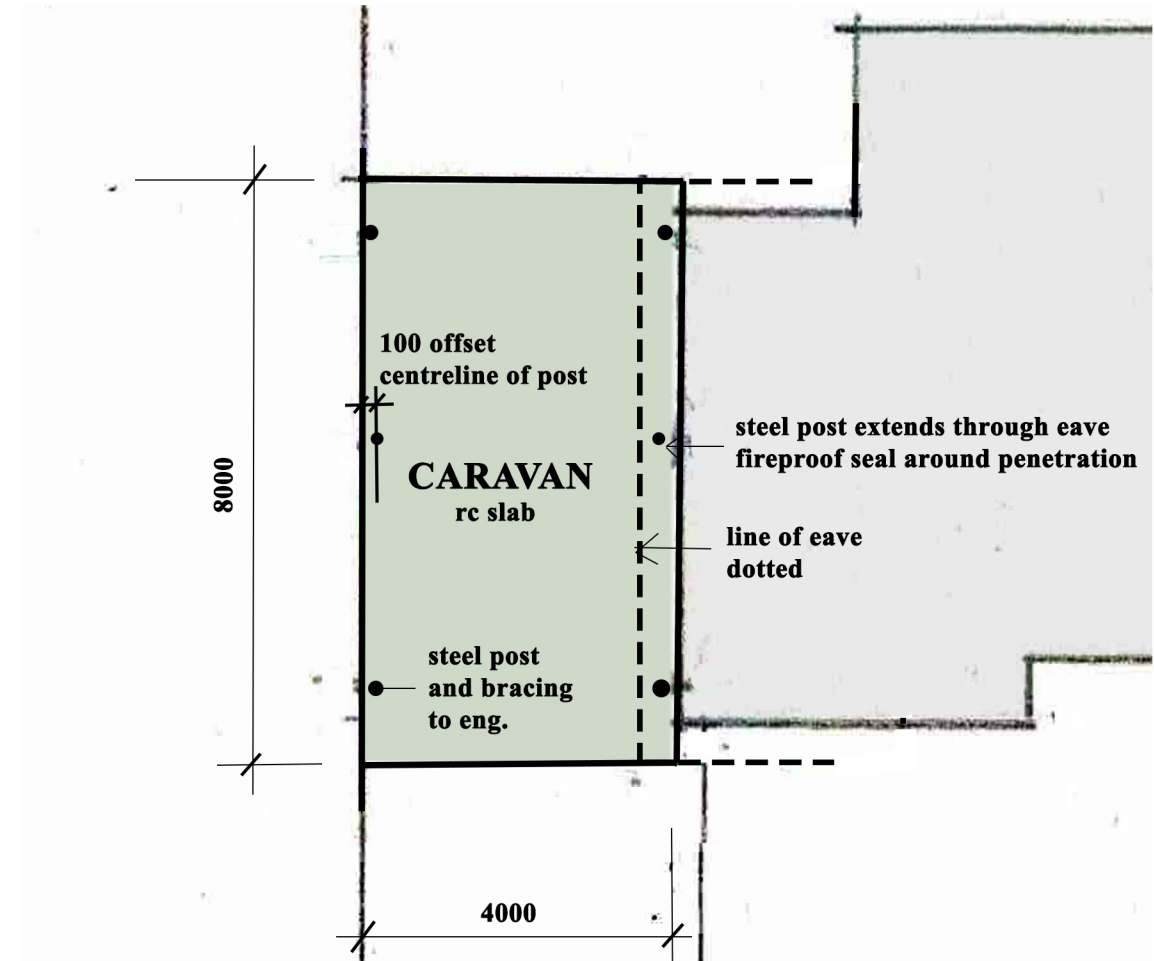

PLAN OF CARAVAN STORE
scale 1:100

PROPOSED SHED AND CARAVAN COVERED AREA
at
18 FISHERMENS WAY LAKE CATHIE NSW.

drawn :
NORMAN MOLLICA (b.Arch.)
tel 0450021447
drawing no. 2025 sheet 2 of 3