


B
A
C
K

F
E
N
C
E

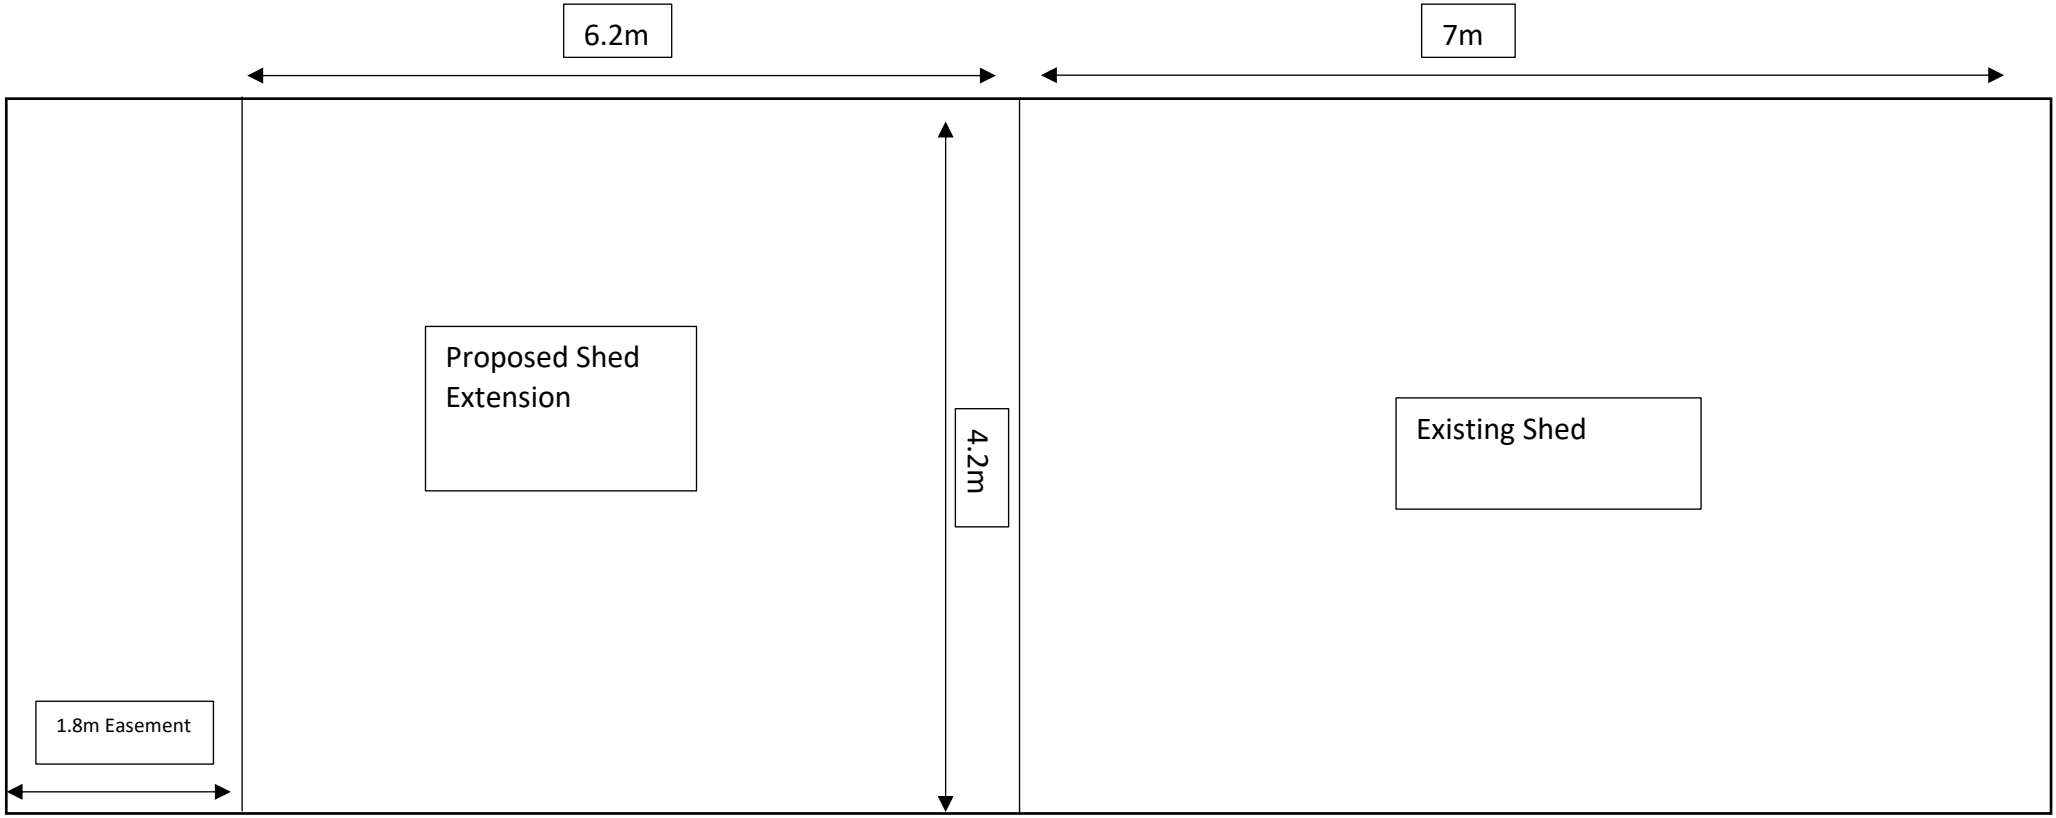

6.2m

7m

Proposed Shed
Extension

Existing Shed

4.2m

1.8m Easement

