

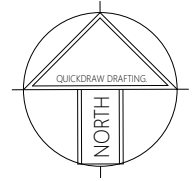


future dwelling with planning concept subject to building rules concept.

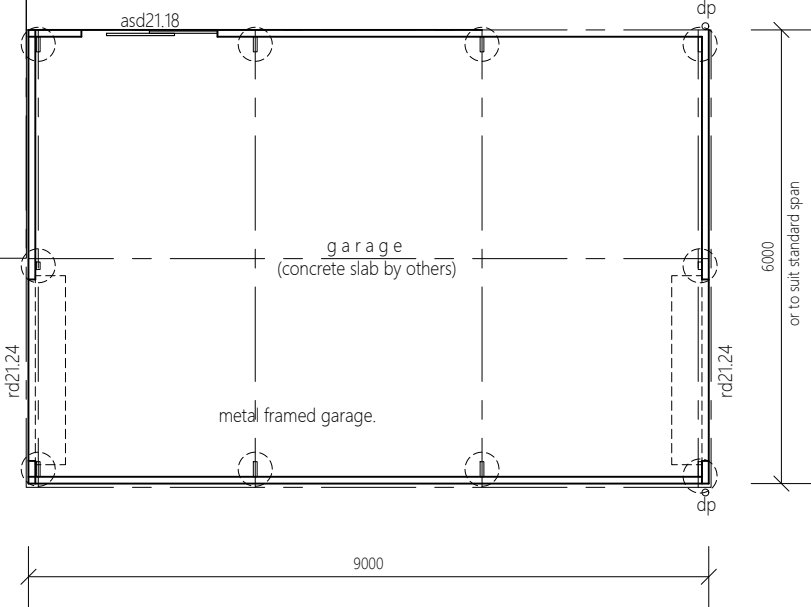


**floor layout:**


floor area : 54.0sq.m. TC 3: wind speed 48m/sec  
 hiland monument wall cladding. custom orb monument wall cladding.  
 hiland monument roof cladding. custom orb monument roof cladding.

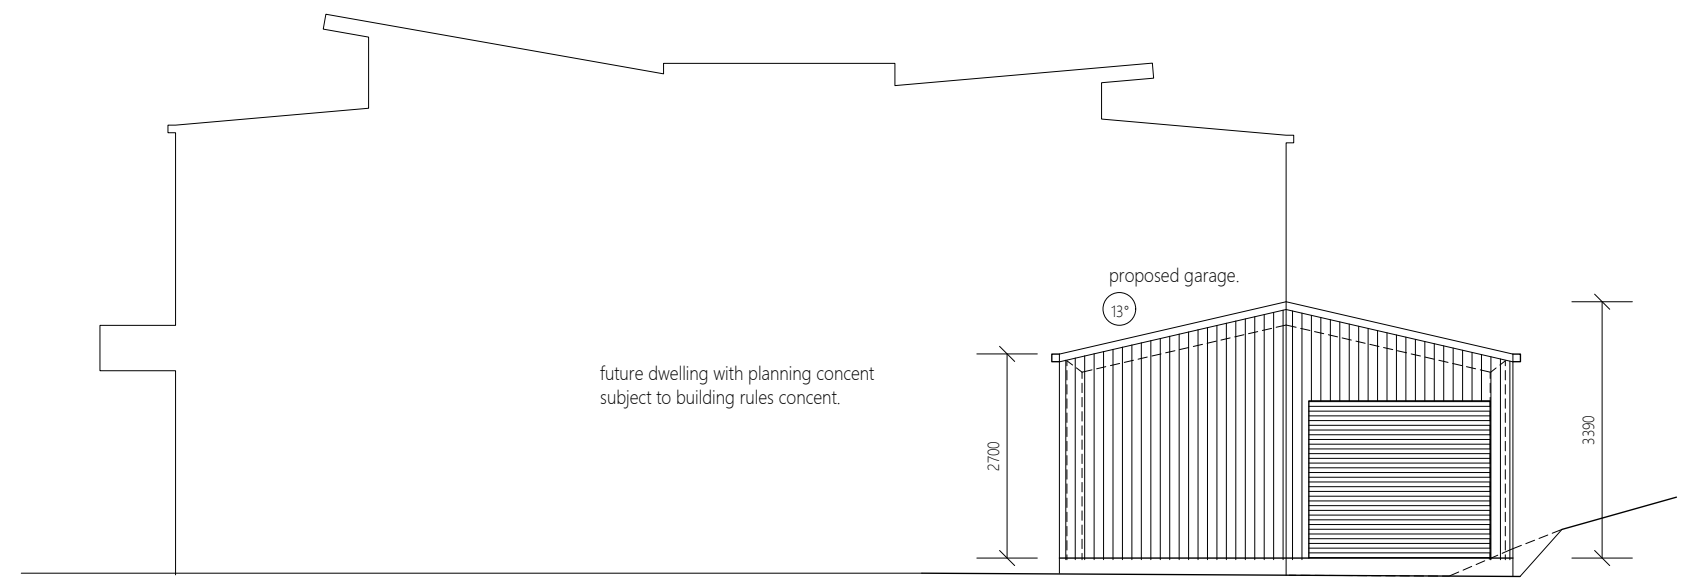


west elevation:

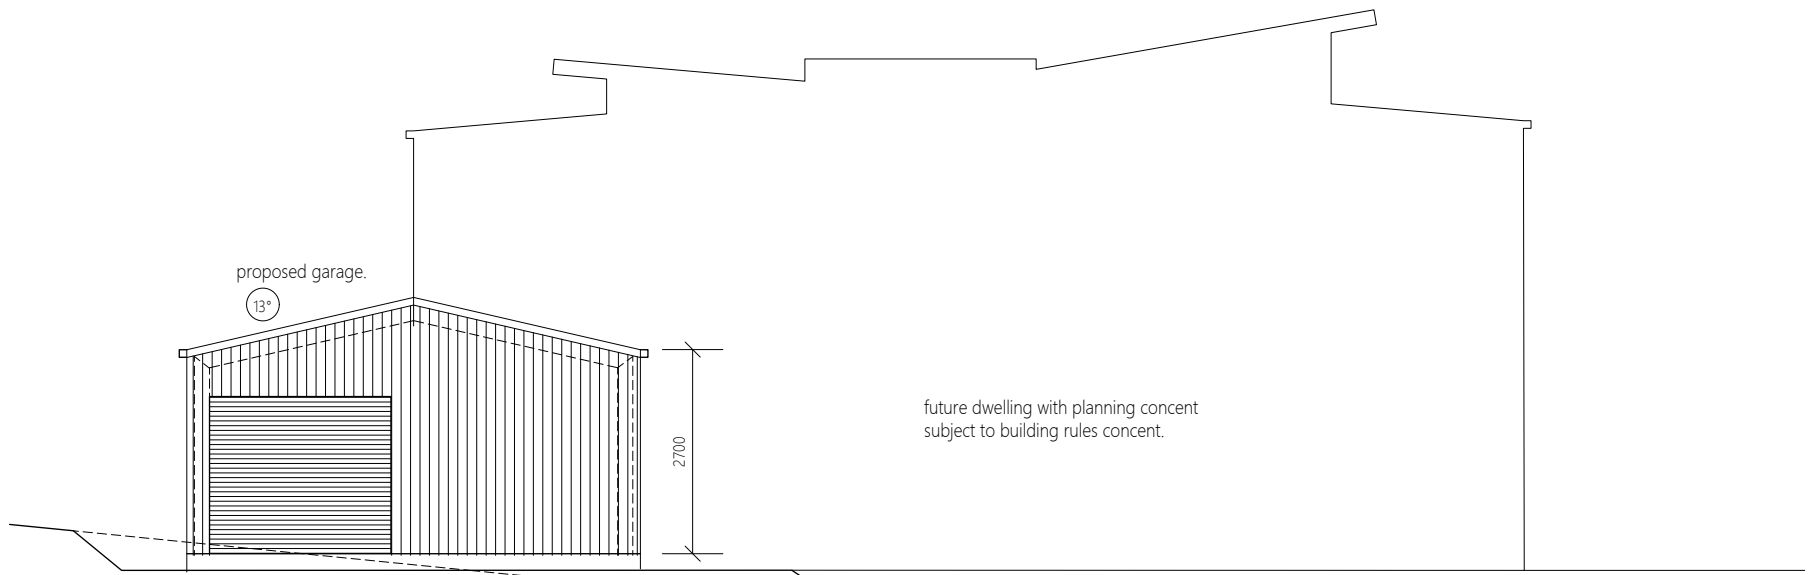

east elevation:

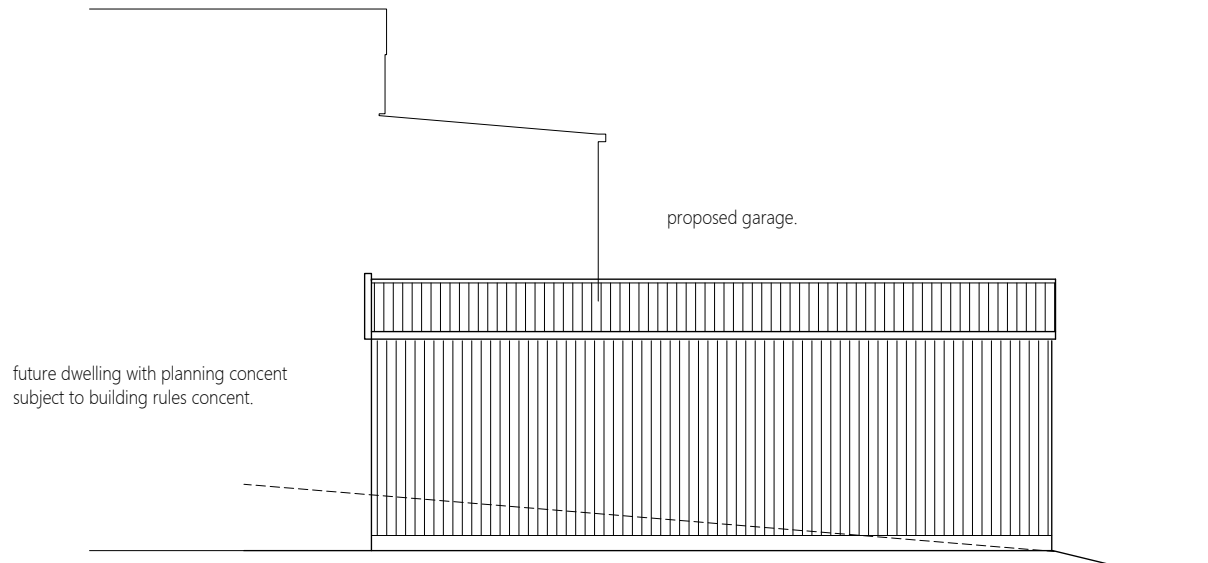

south elevation:

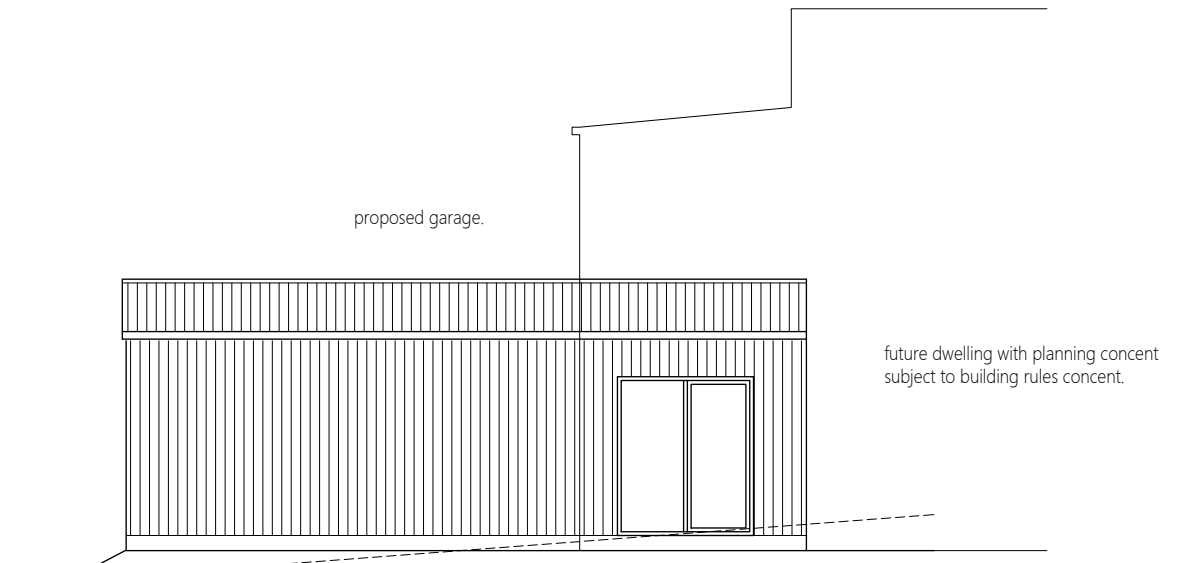

north elevation:

save paper: dont photocopy and post - scan and email:

© COPYRIGHT.  
 This drawing is subject to copyright and unauthorized copying and or use, whether in part or full is not permitted. Legal action will be instigated against any infringement, without prior written approval.

**PROPOSED DOMESTIC GARAGE.**

FOR R SKODA  
 LOT 77 (No 98) ECKERMAN AVE.  
 GAWLER SOUTH. S.A.

PLAN & ELEVATIONS: DWG: 1 of 1

Date:	Dec'22	Job No:	QD1222
Scale:	1:100	Client:	Valley View

All dimensions are to be confirmed on site PRIOR to commencing any part of the works including ordering or purchasing materials. Written dimensions take preference to scaling the drawing. DO NOT SCALE the drawings. If in doubt contact the office.

