


1510W x 1200H
SLIDER WINDOW

1510W x 1200H
SLIDER WINDOW

2679W x 2100H
STACKING DOOR


1510W x 1200H
SLIDER WINDOW

4.000

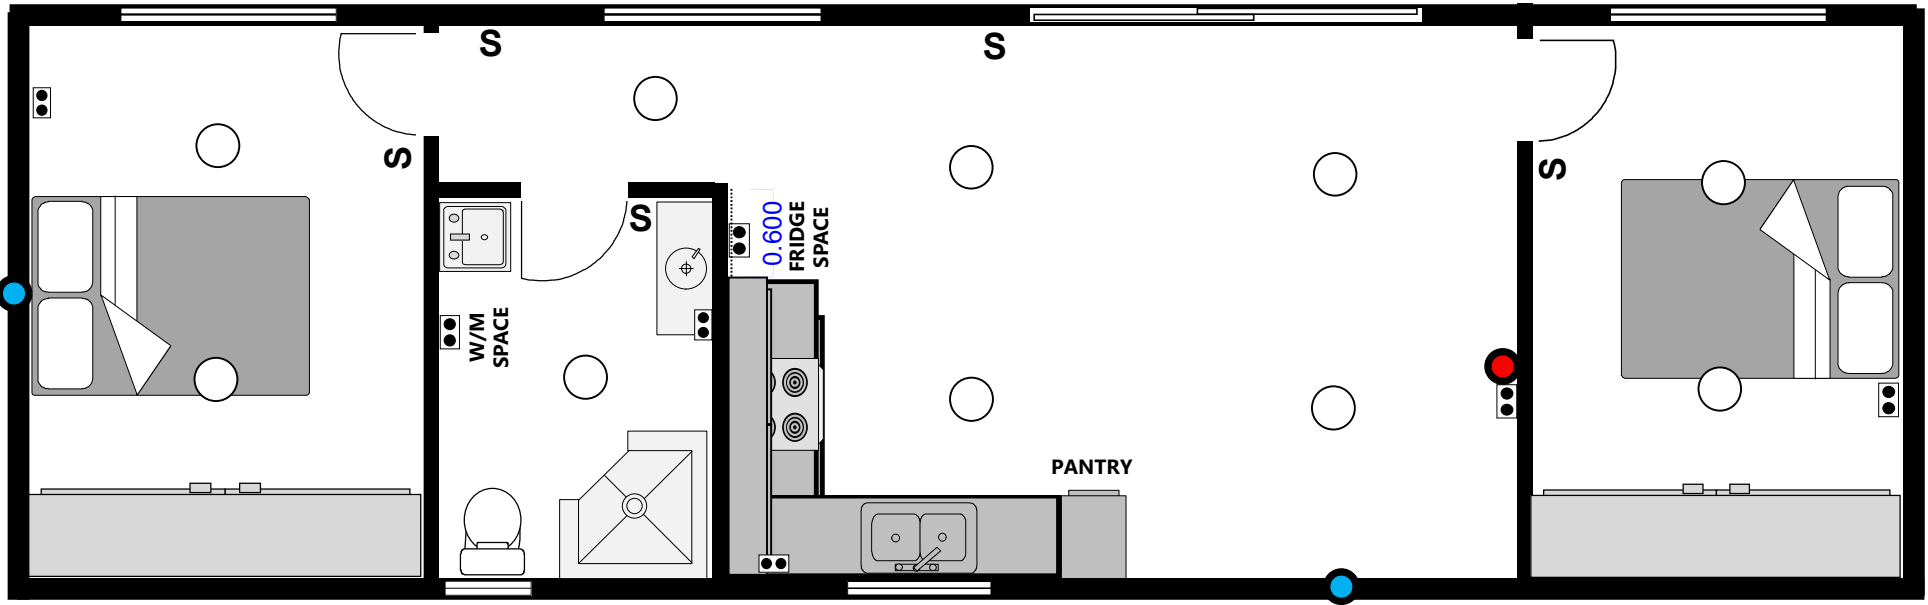

610W x 600H
SLIDER WINDOW

910W x 1030H
SLIDER WINDOW

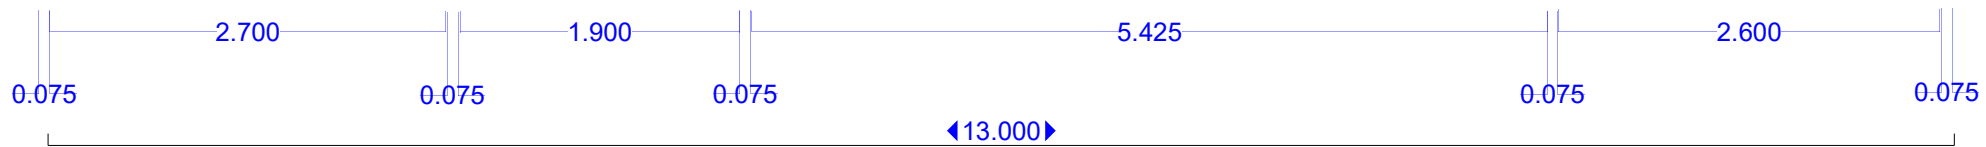

- AC CONDUIT
- TV ANTENNA