


selected timber battens

transparent cladding

c-bond 'Ironstone' roof & wall cladding

 


w · front

s · side

c-bond 'Ironstone' cladding - typical

c-bond roofing 'Ironstone'

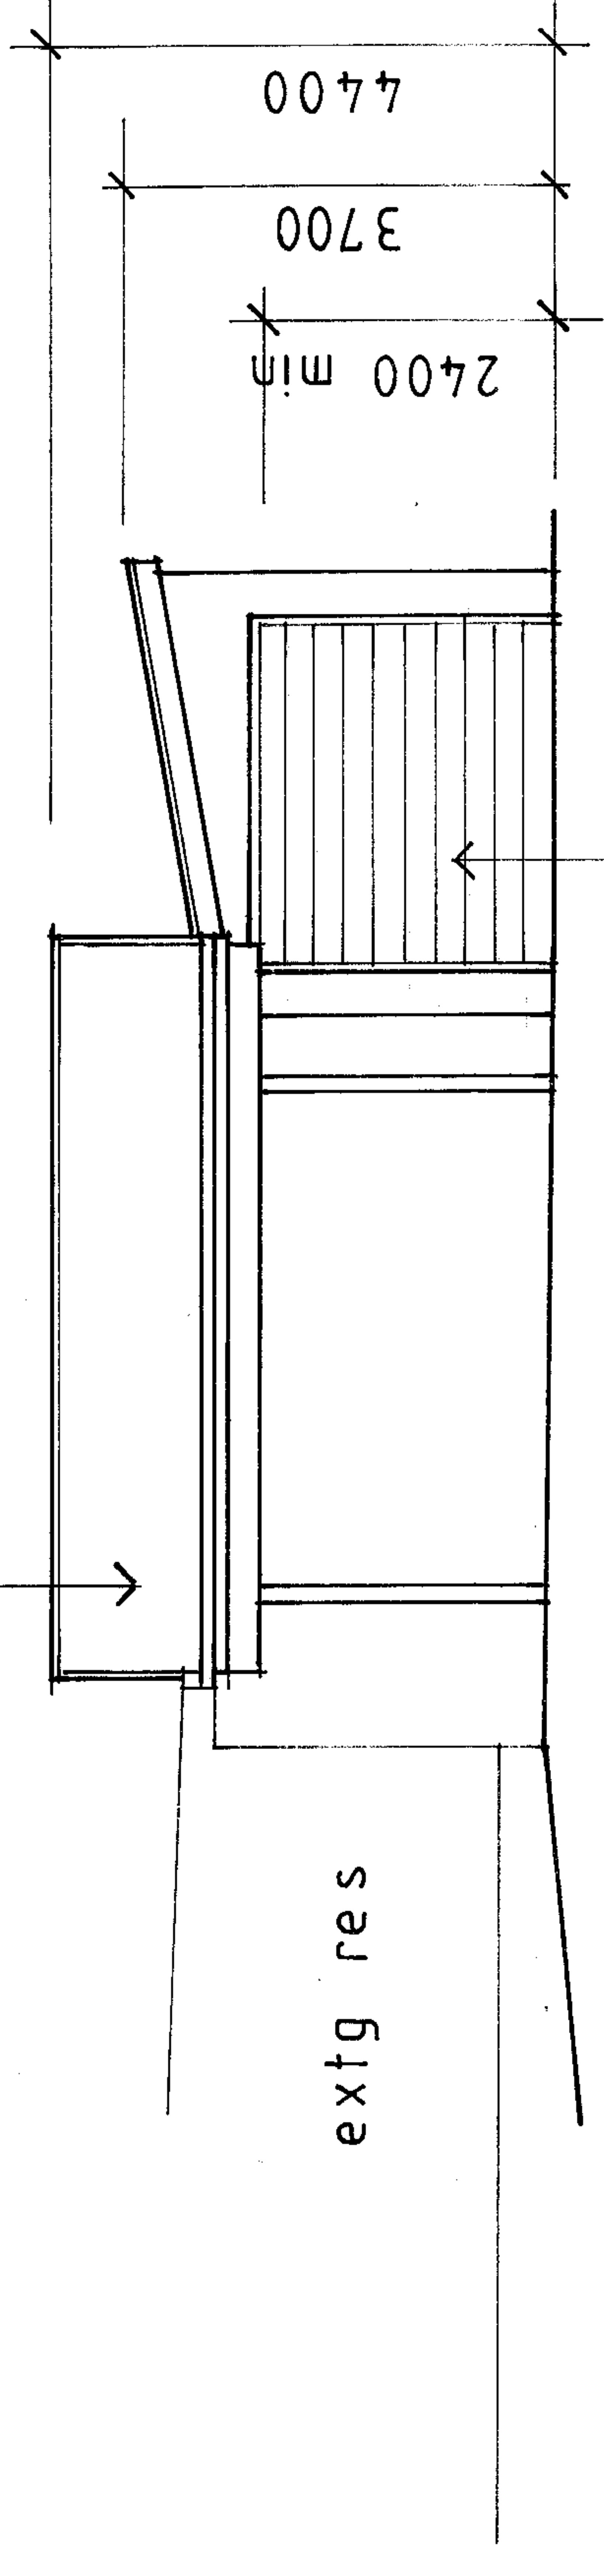


n · side

e · side

2040 x 1020 weatherproof door

door

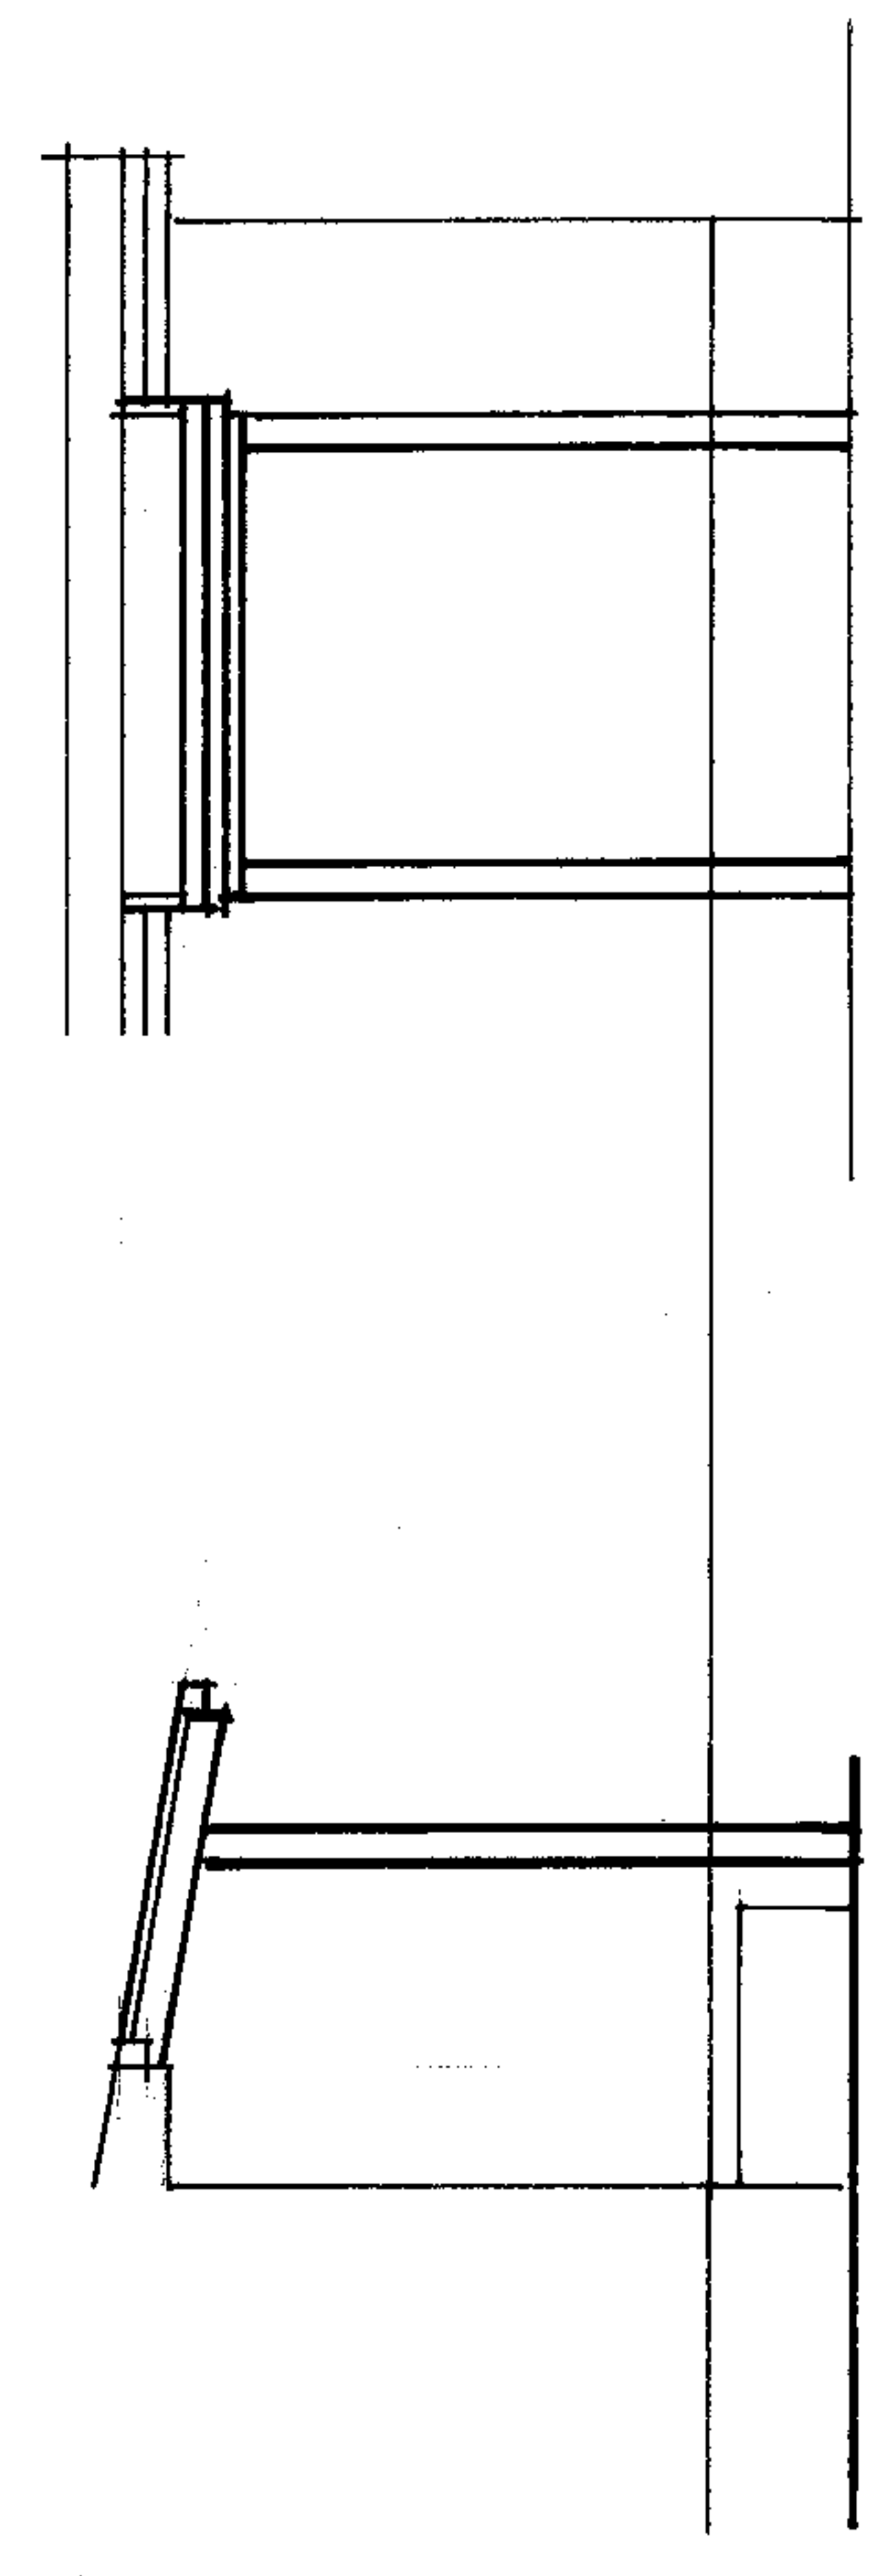

n · side

w · front porch

project proposed carport & garage

BAL - 12.5

may 2024

greg macdonald design

address 38 valley drive. rye

project 2418

gregmacd @ bigpond . net . au

client k. & v. taylor

DP - AD 1610

0416 142 346

3.