

200² cypress post on 600 ϕ x 250 d conc pad

c - bond gutter


R1 by engineer

0.42 mm b.m.t. c - bond Custom Orb on 45 x 90 F5 battens at 900 cts.
gangnailed roof trusses at 900 cts.

all roof tie downs to AS 1684.2:2021

c - bond cap flashing

Hardiflex lining
20°
10°

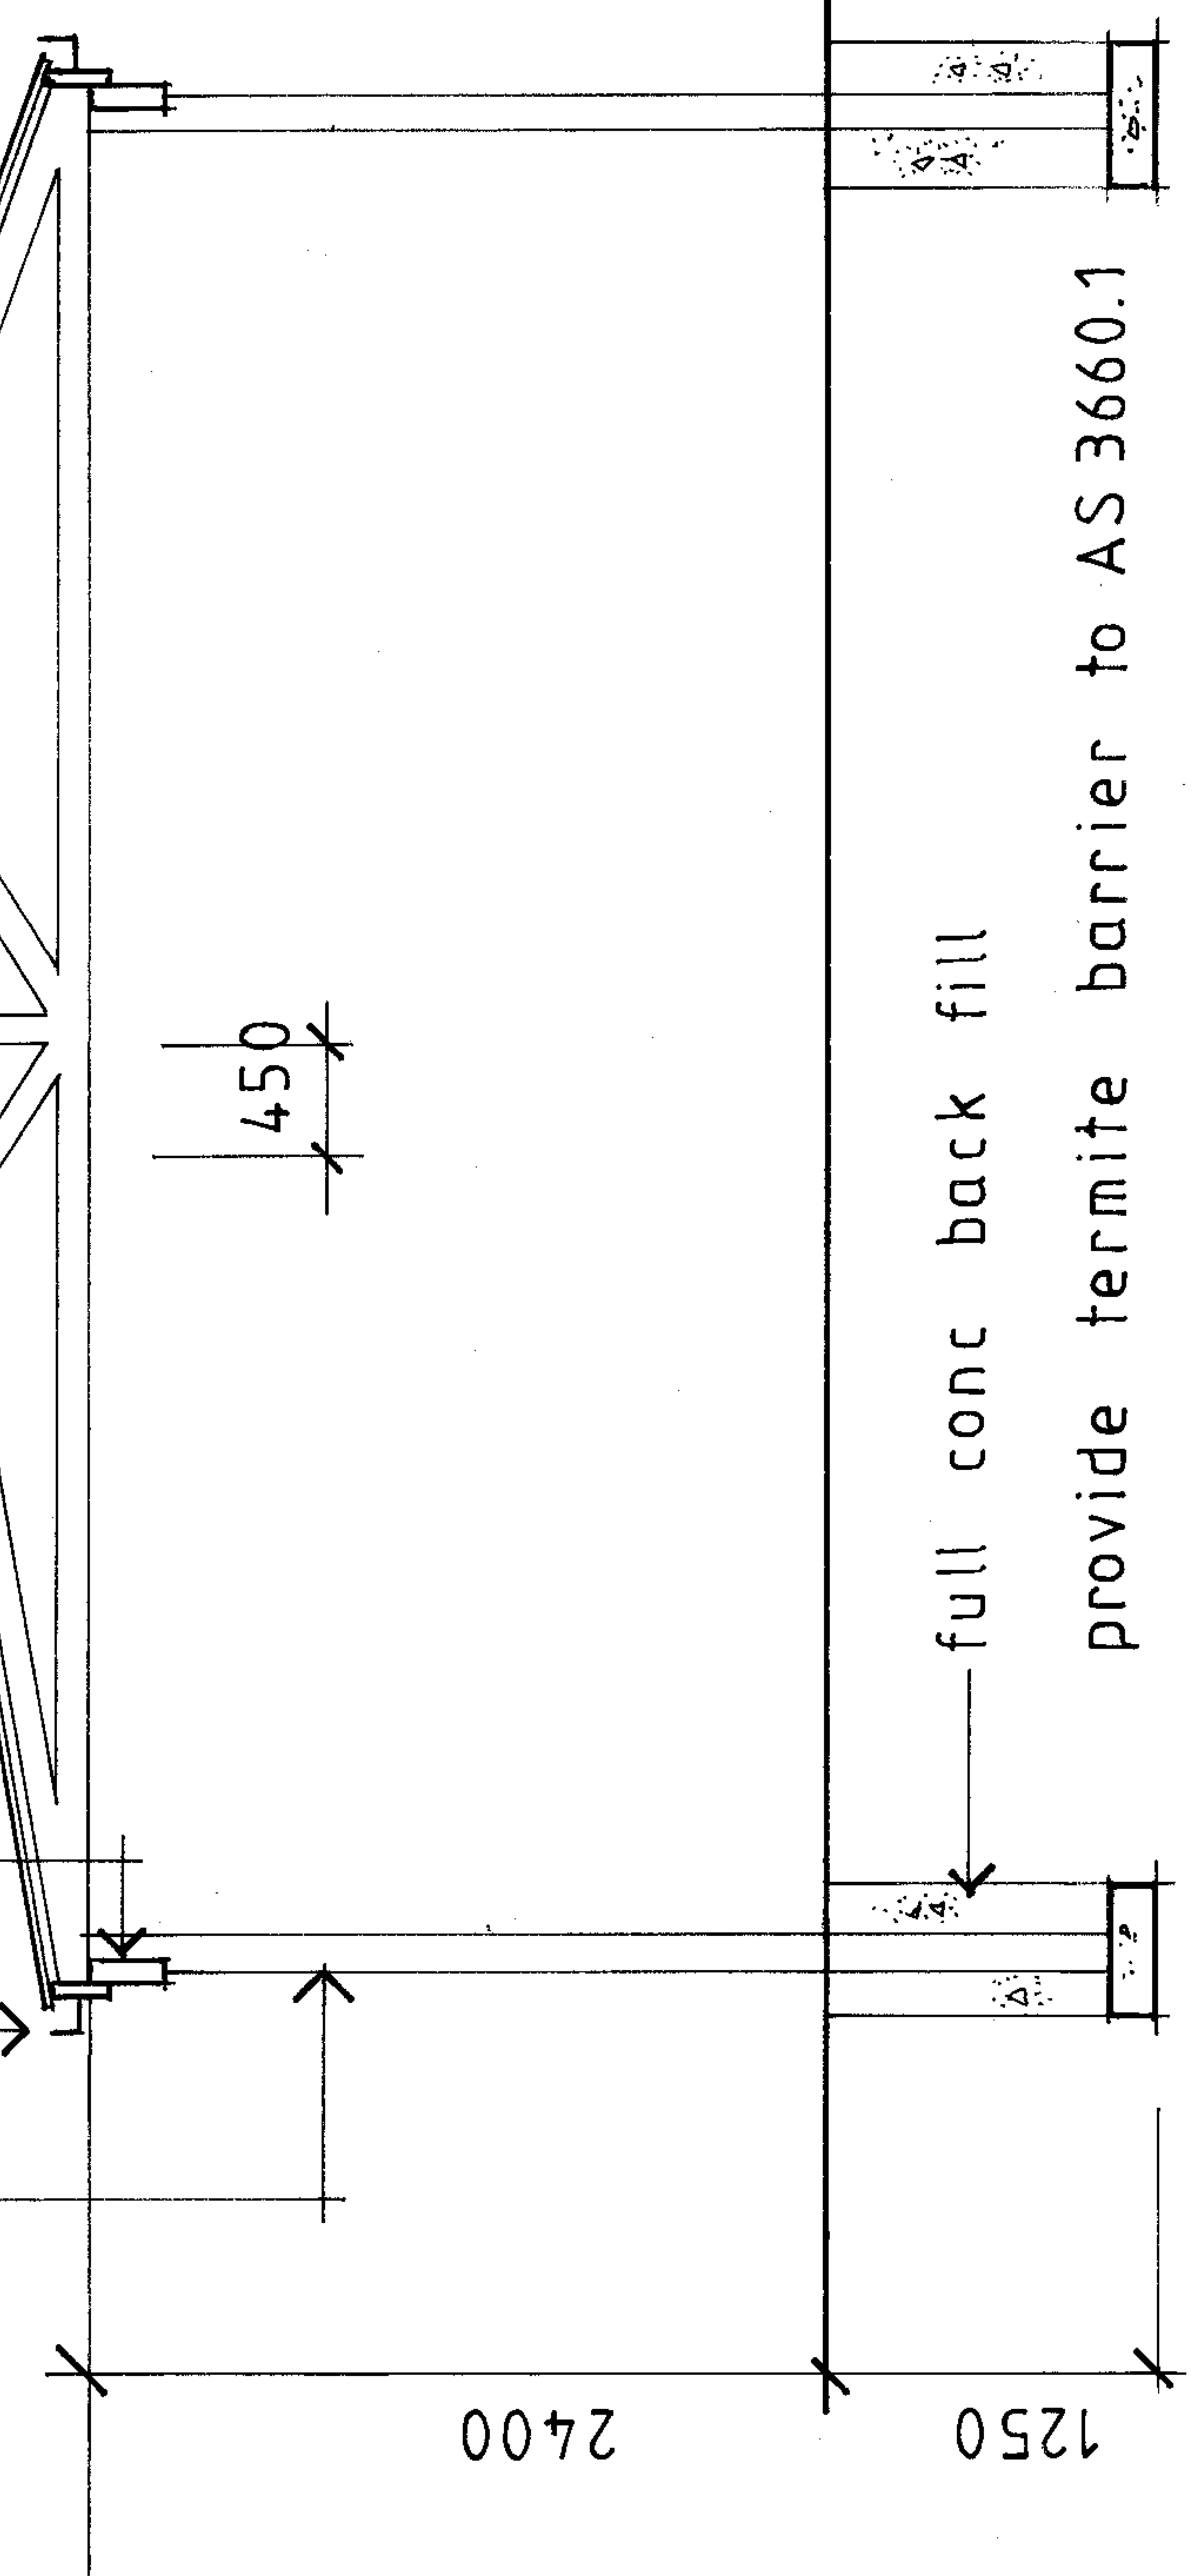

full conc back fill

provide termite barrier to AS3660.1

assume soil class 'S'

section b . b

scale 1:50


100² cypress post on 450 ϕ x 200 d conc pad

0.42 mm c-bond Custom Orb on 45 x 90 F5 battens at 900 cts

90 x 45 MGP10 rafters at 900 cts

extg metal roofing

120 x 45 F5 backing block between rafters

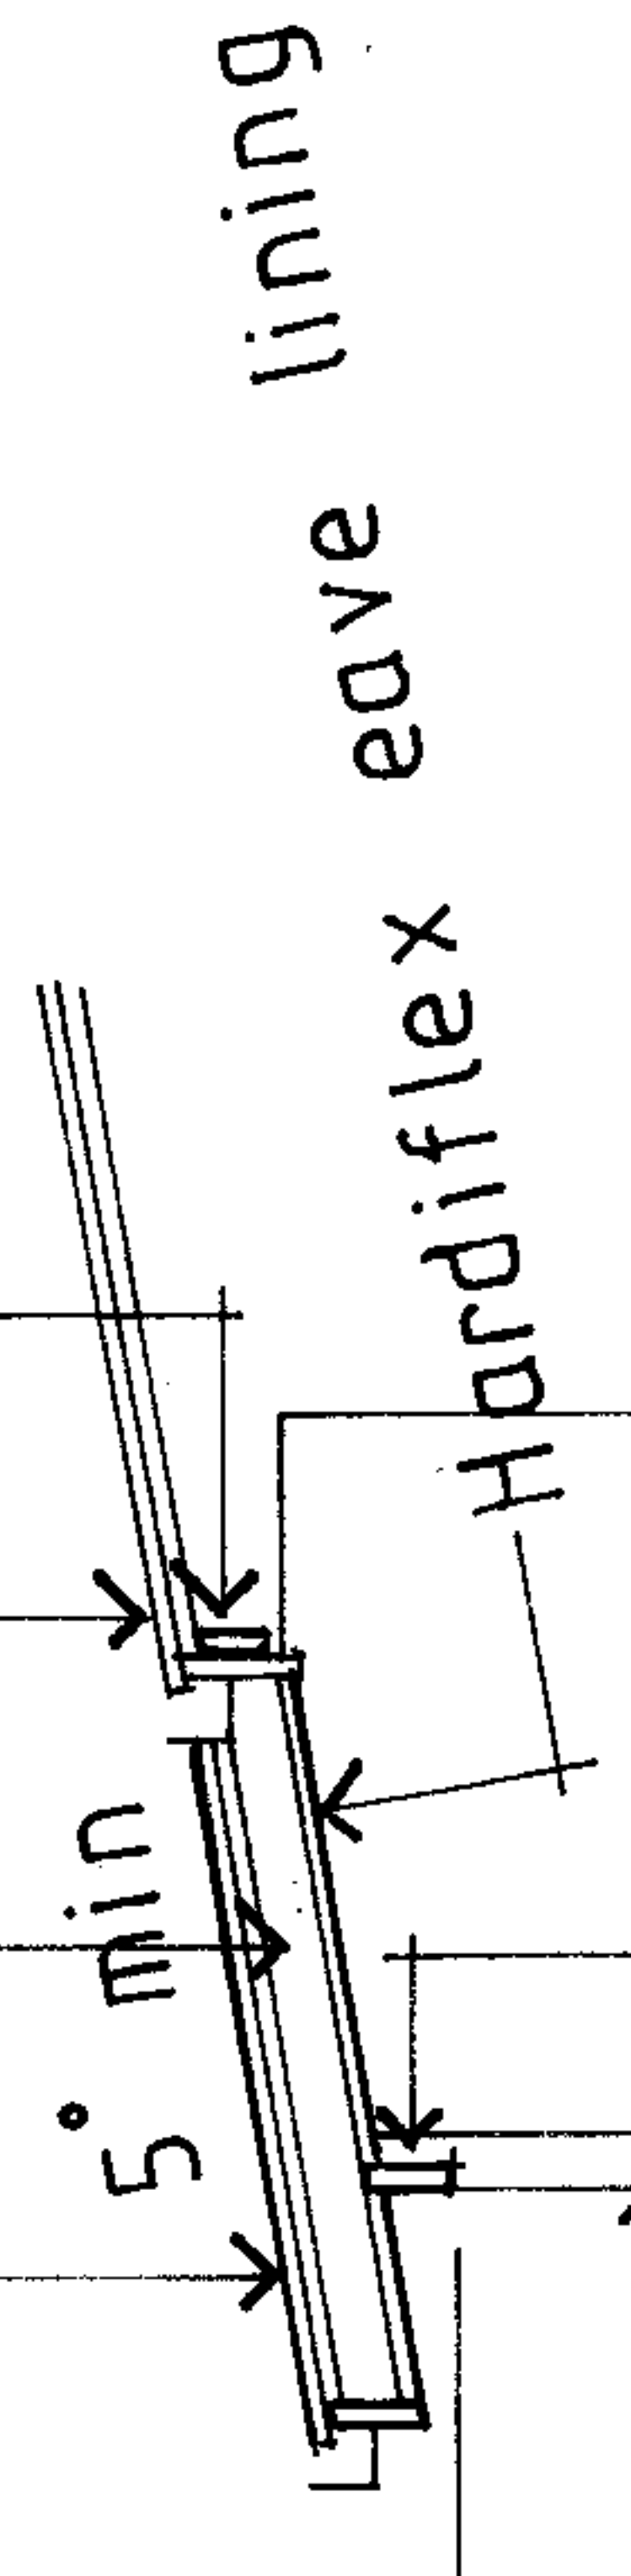

2100 min
f.l.
full conc back fill

section c - c scale 1:50

NOTE - these drawings must be read in conjunction with drawings by G C Gebert Engineers - project no. G8805

project proposed carport & garage

address 58 valley drive rye

client k. & v. taylor

BAL-12.5

may 2024

project 2418

DP - AD 1610

greg macdonald design

gregmacd @ bigpond . net . au

0416 142 346