

RC 2/18

PLAN OF PART OF LOT 30 OF CAMPBELLS SUBDIVISION

Mark/Shire/City:

BLAYNEY

Locality: NEWBRIDGE

Parish:

GALBRAITH

County: BATHURST

Reduction Ratio: 400

Lengths are in metres



D.P. 112863

Registered: 26-12-1978

C.A.:


Title System: OLD SYSTEM

Purpose: DEPARTMENTAL

Ref. Map: LINDHURST SMT B.

Last Plan:

Prepared in Registrar General's Office R.A. Exmd.: 30.11.78

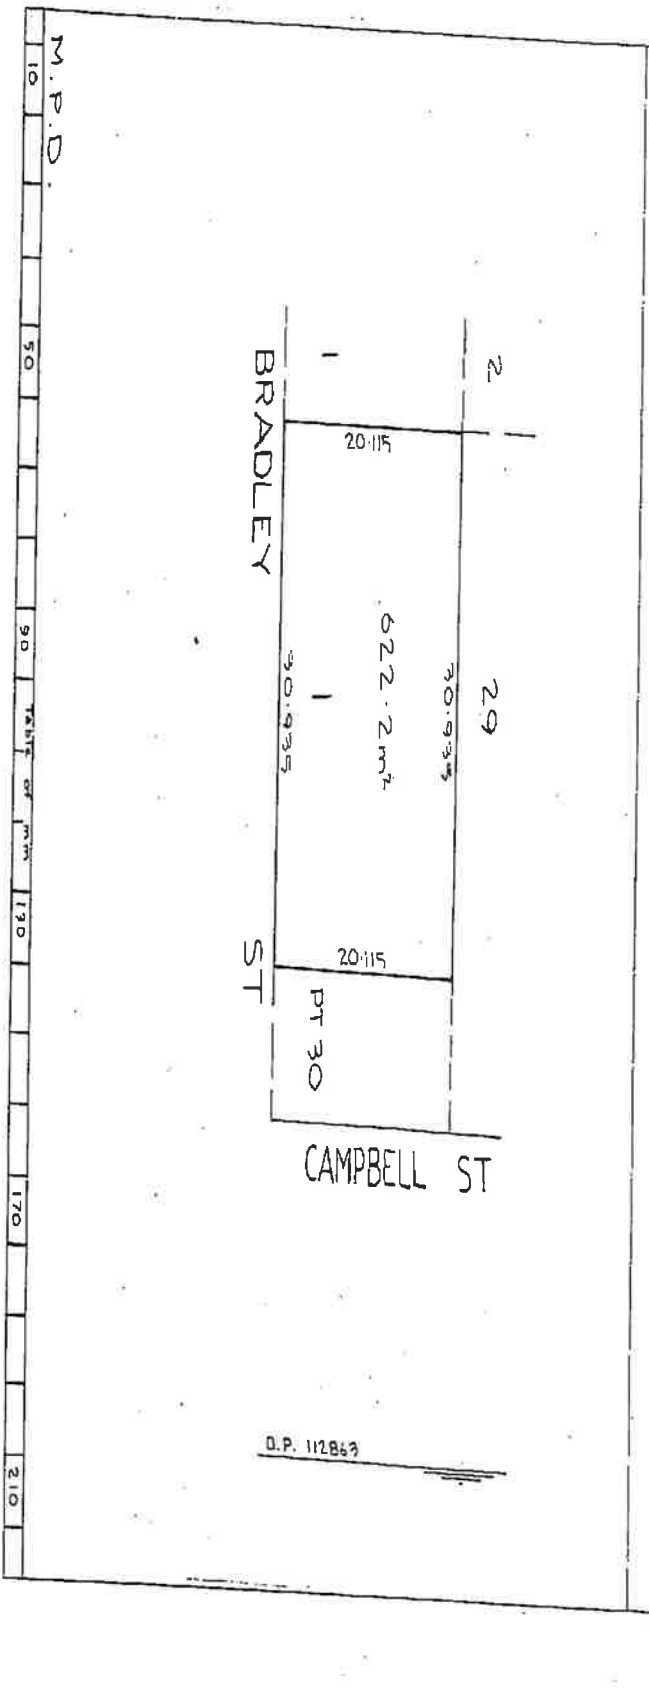

BRADLEY ST

ST

CAMPBELL ST

D.P. 112863

M.P.D.

10 20 30 40 50 60 70 80 90 100 110 120 130 140 150 160 170 180 190 200 210

I, Bruce Richard Davies, Registrar General for New South Wales, certify that this negative is a photograph made as a permanent record of a document in my custody this 4th day of January, 1979.

0
1
2
3
4
5
6
7
8
9
A
B
C
D
E
F
G
H
I
J
K
L
M
N
O
P
Q
R
S
T
U
V
W
X
Y
Z