


4 ST KILDA STREET INVERLOCH

GARAGE & CARPORT
Garage: 27 sqm
Carport: 44 sqm

ONE SKILLION ROOF ACROSS GARAGE & CARPORT
5 DEGREE PITCH SLOPING DOWN TO SOUTH

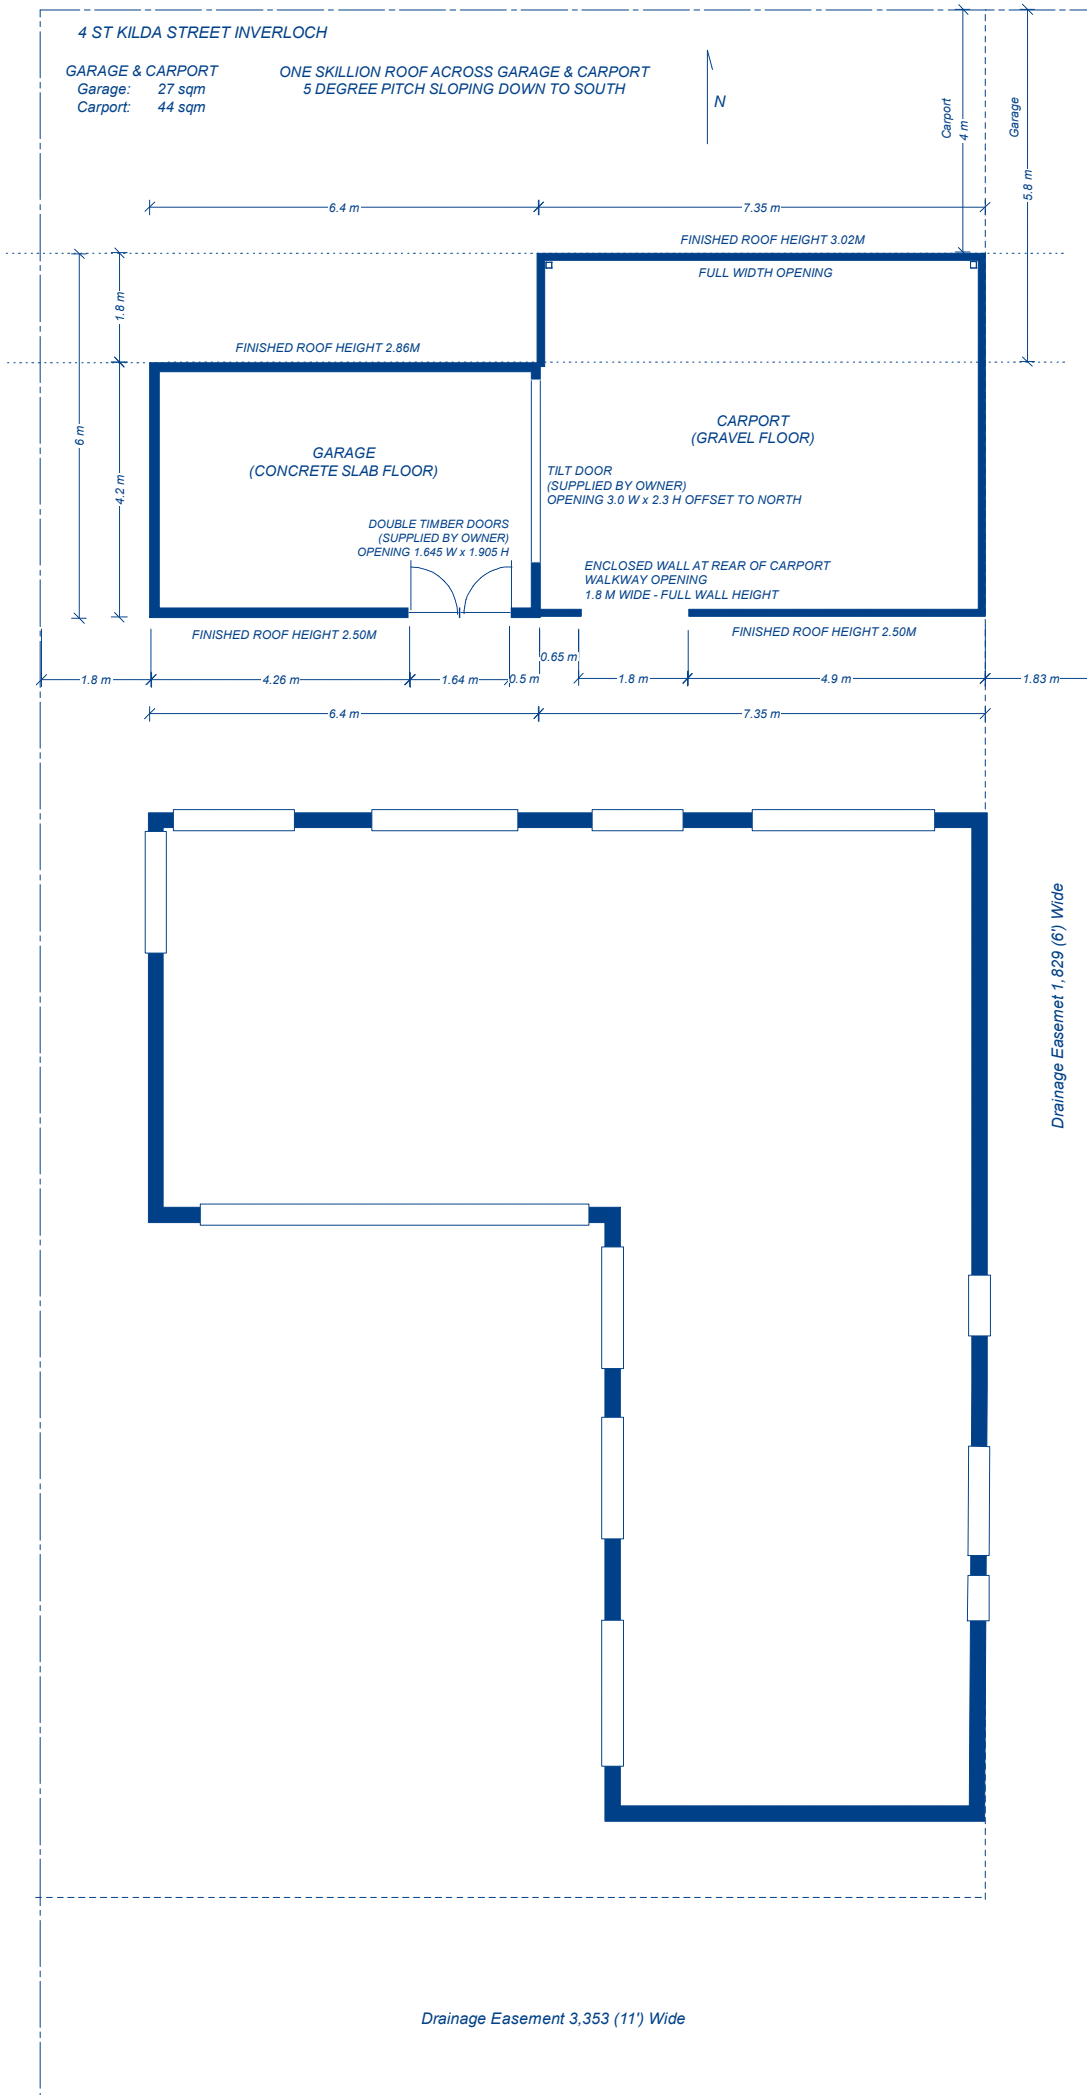

Drainage Easement 1,829 (6') Wide

Site Length 34.44m (113')

Drainage Easement 3,353 (11') Wide

Site Width 17.37m (57')