


2

Proposed Shed Roof Plan

1 : 200

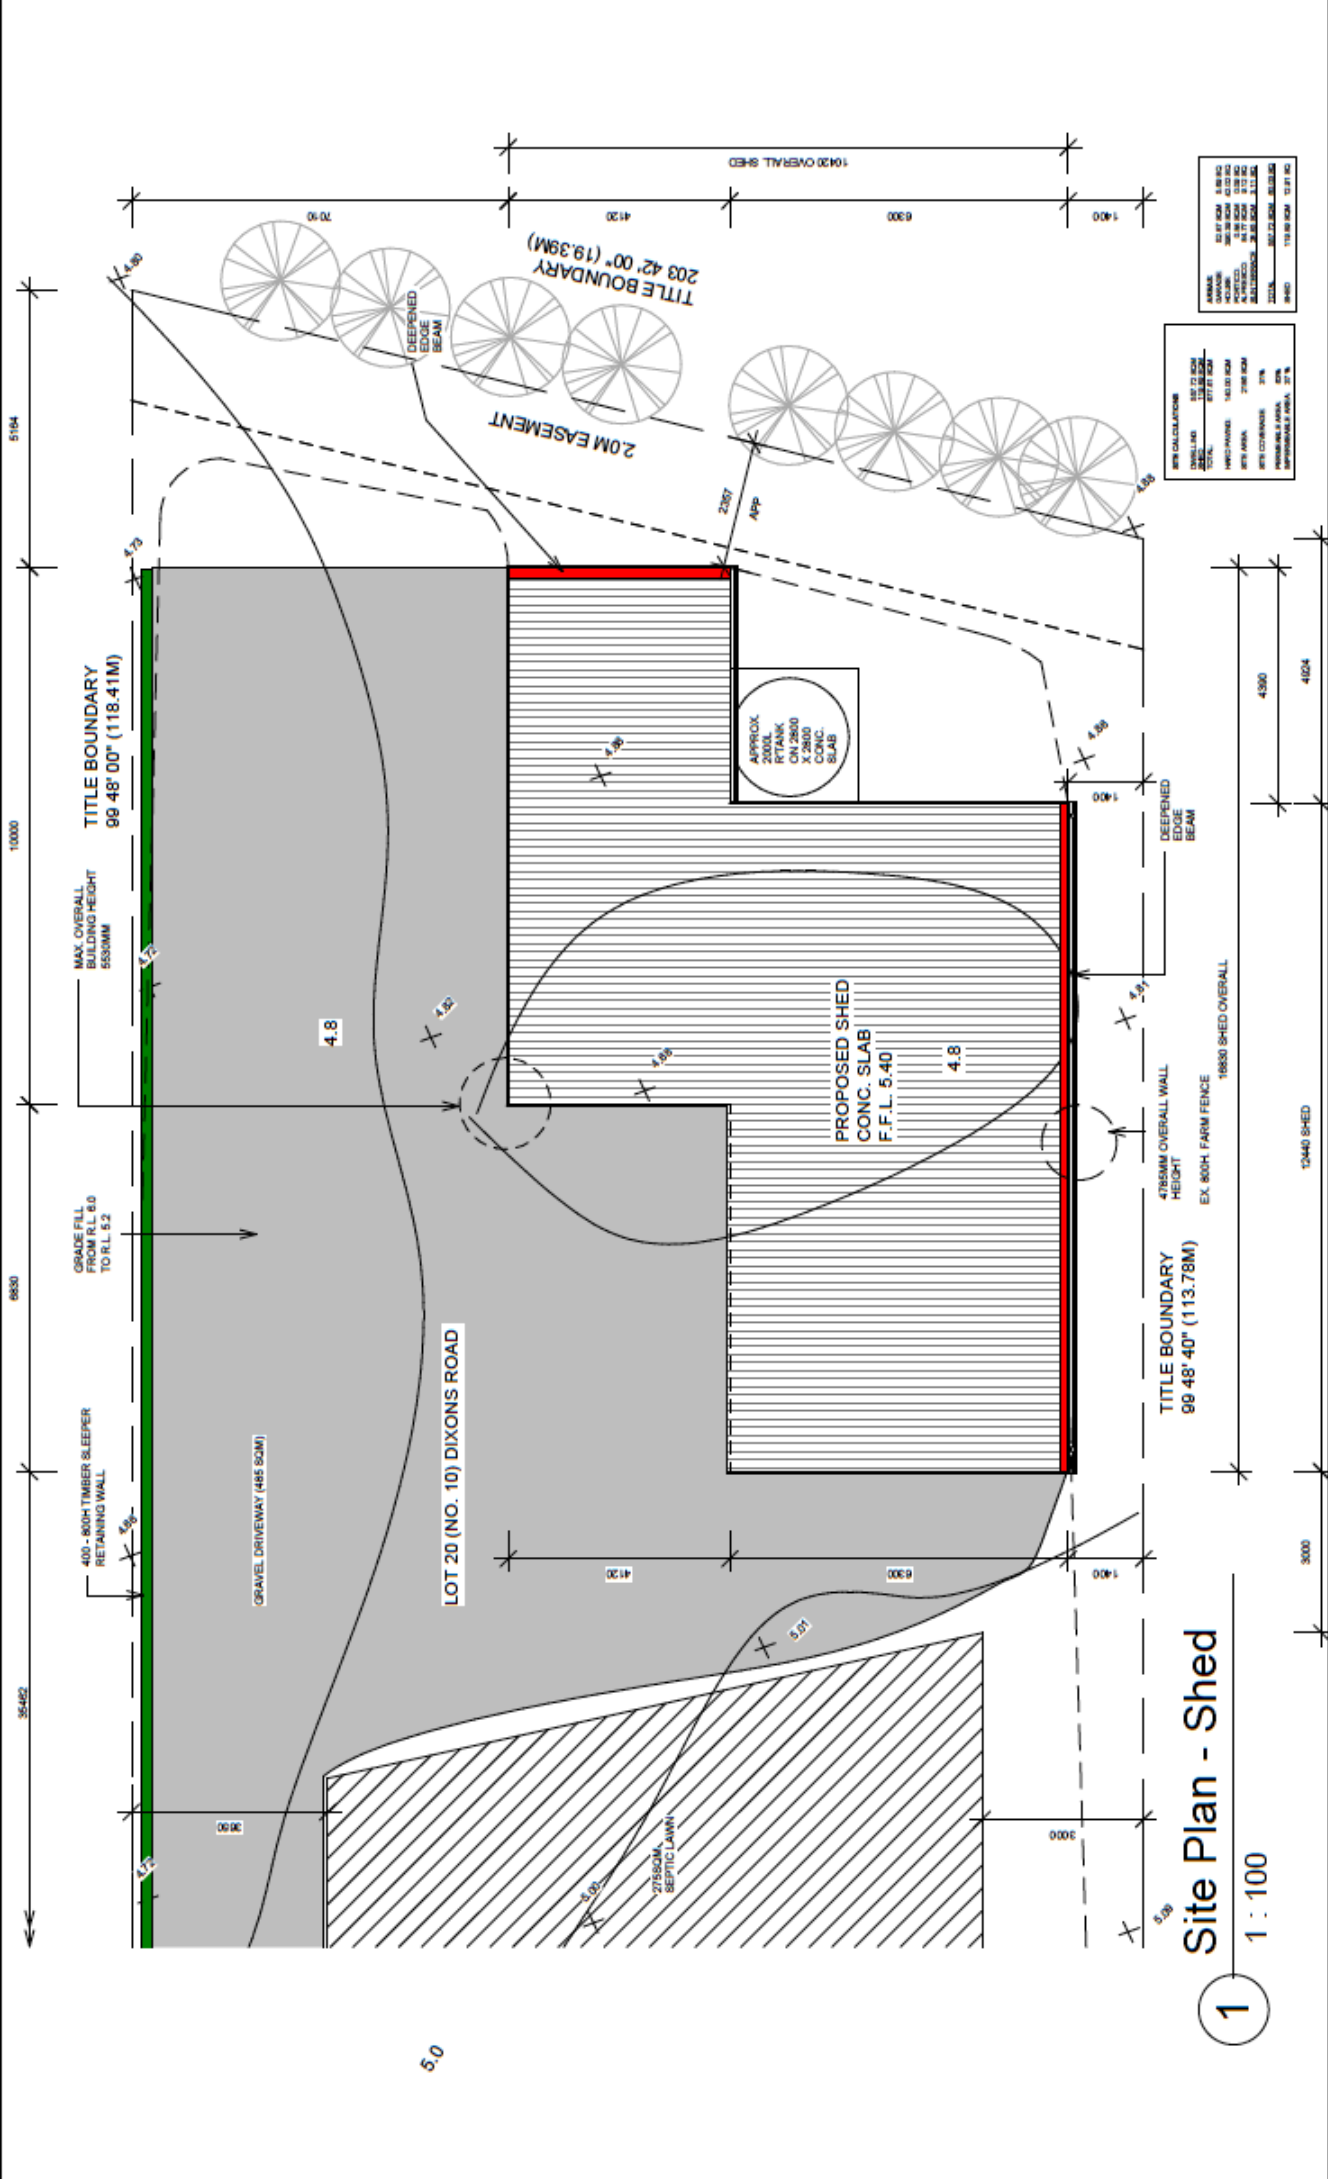





1 Site Plan - Shed
1 : 100

VAN DAMME RESIDENCE
LOT 20, NO. 10 DIXONS ROAD,
CARDINIA, VICTORIA 3978

Siteplan Shed

Project number: 0008DIXO
Date: SEP 2022
Drawn by: MWD
Checked by: []
Scale: As indicated

No.	Description	Date

INNOVATIVE DESIGN. EXCEPTIONAL BUILDINGS.