



This setout is provided as a guide only. It is the responsibility of the concreter/erector to confirm that all dimensions are correct.

Left Side

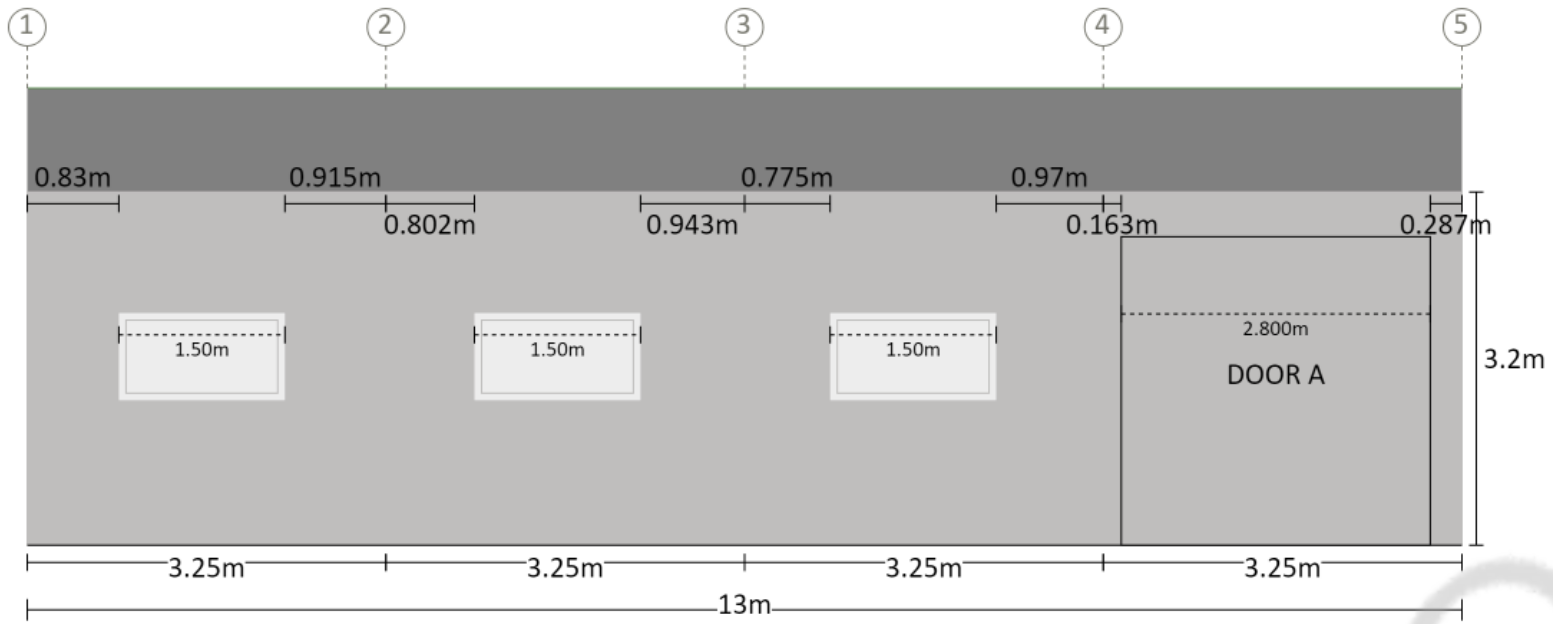

Measurements are from the outside of end girts (end bays) and/or centre of columns (mid bays) to inside of component opening size.

Right Side

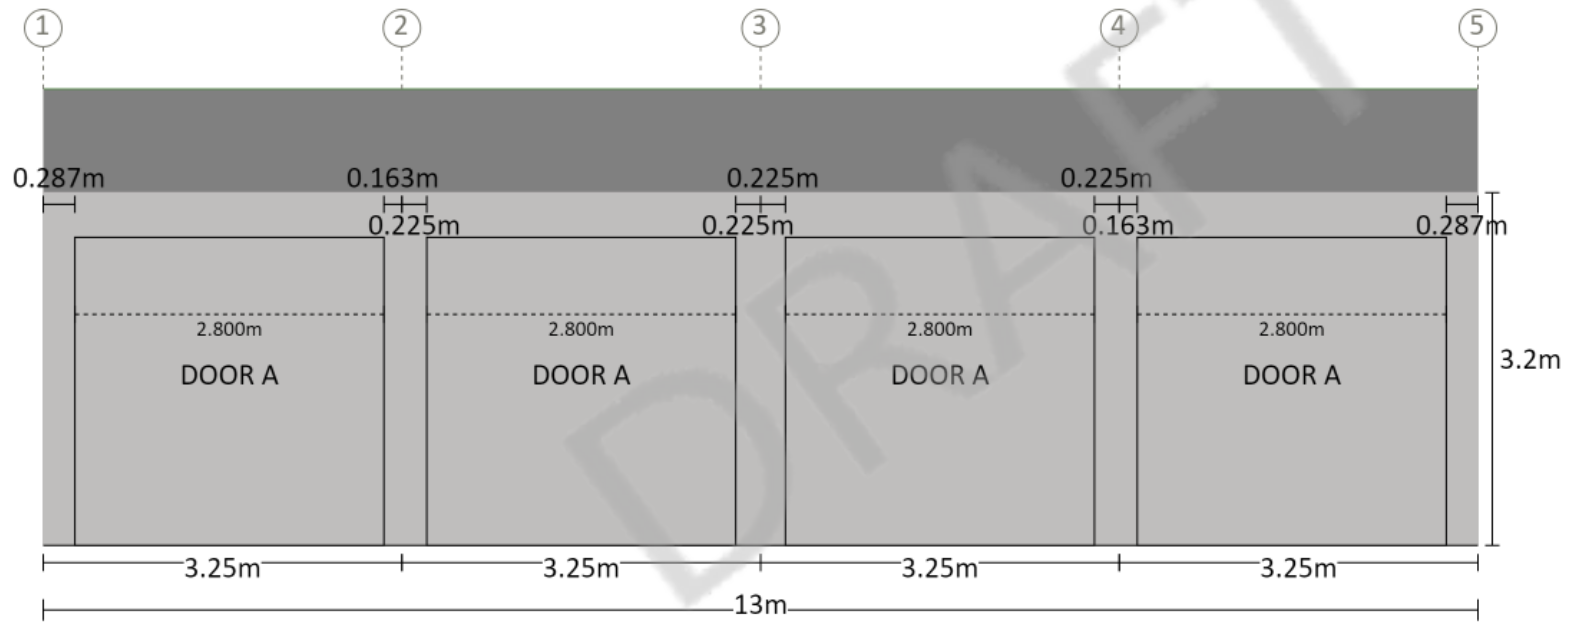

Measurements are from the outside of end girts (end bays) and/or centre of columns (mid bays) to inside of component opening size.

Purchaser Name: Dominic Chambers

Site Location: 2 Narcissus Ave Dromedary TAS 7030 Australia

Drawing # DILLONA2508008


Print Date: 05/08/2025

Component Position

NOT FOR CONSTRUCTION

Not to Scale
Page 1 of 2
© Copyright Steelx IP Pty Ltd

Seller: Sheds N Homes Hobart
Name: Dillon Allie
Phone: 0428 499 245
Fax:
Email: dillon.allie@shedsnhomes.com.au

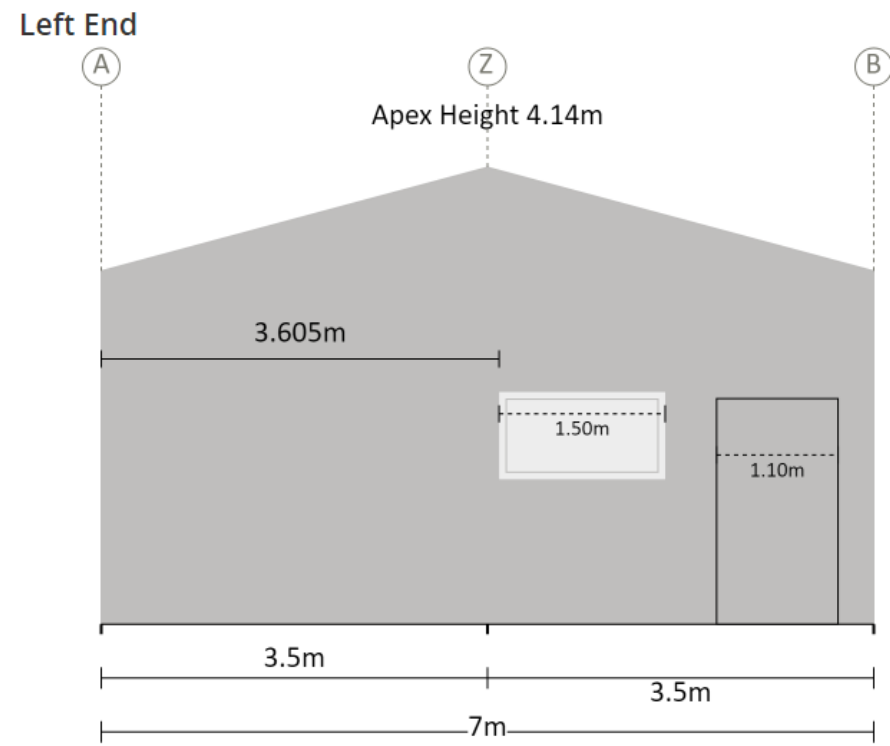

Measurements are from the outside of side girts to the inside of component opening size.

DRAFT ONLY

Purchaser Name: Dominic Chambers

Site Location: 2 Narcissus Ave Dromedary TAS 7030 Australia

Drawing # DILLONA2508008

Print Date: 05/08/2025

Component Position

NOT FOR CONSTRUCTION

Not to Scale
Page 2 of 2
© Copyright Steelx IP Pty Ltd

Seller: Sheds N Homes Hobart
Name: Dillon Allie
Phone: 0428 499 245
Fax:
Email: dillon.allie@shedsnhomes.com.au