








STANDING SEAM CLADDING or SIMILAR



TIMBER CLADDING FRONT FACADE WITH SECTIONAL GARAGE DOOR

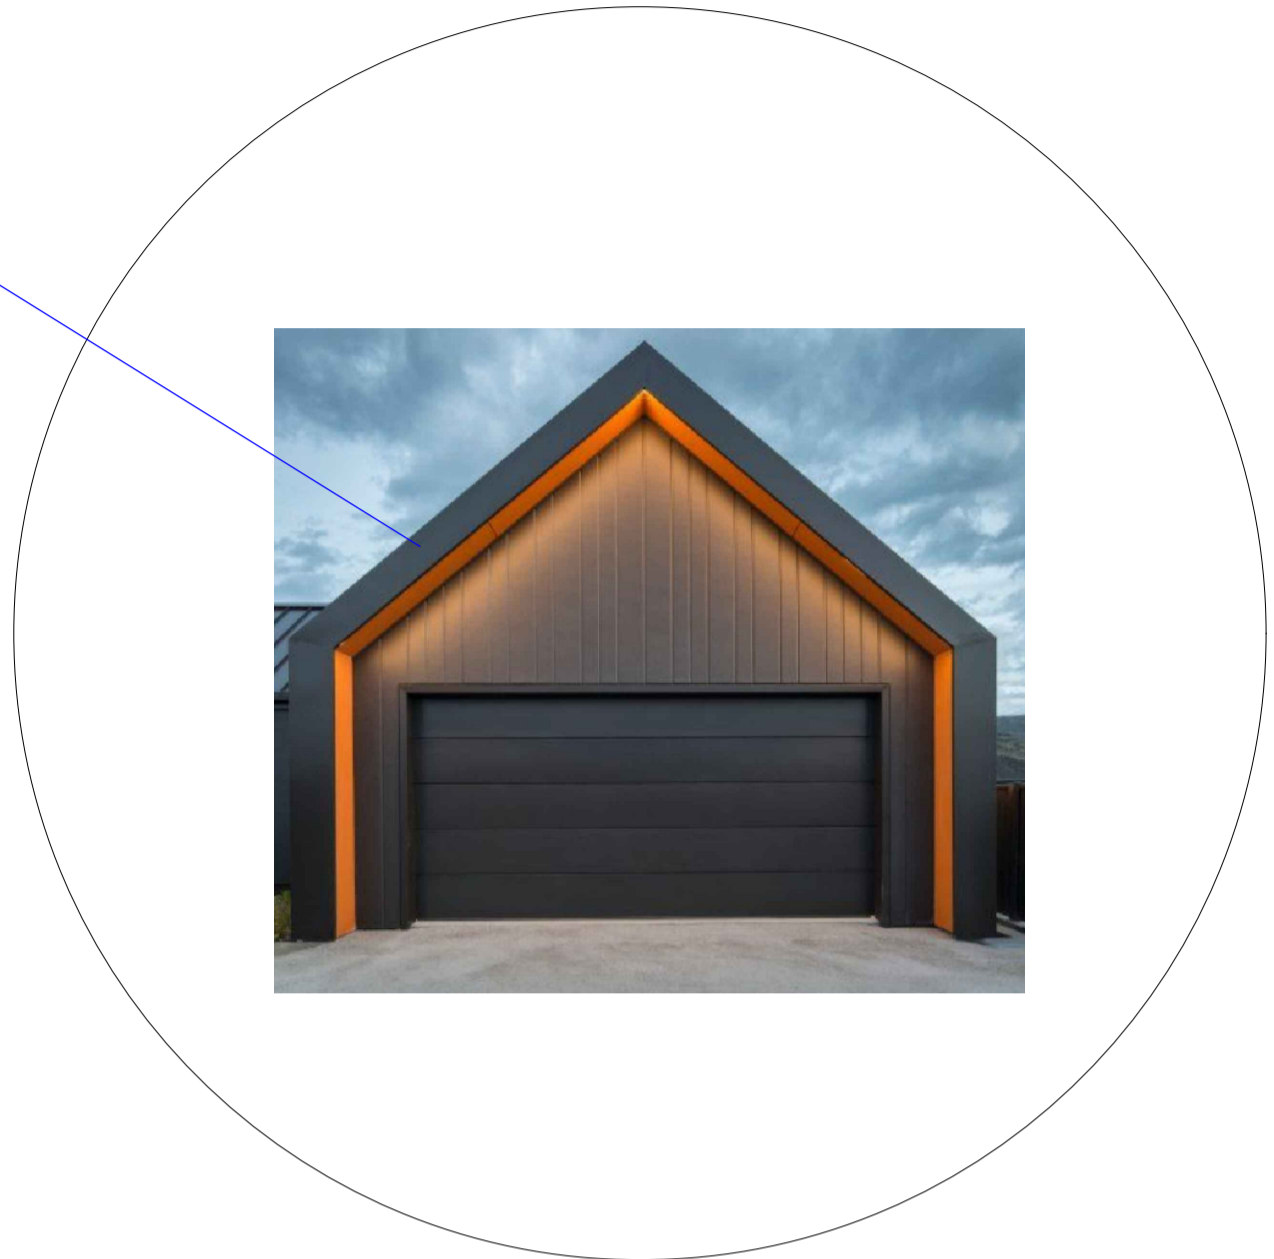

FRONT FACADE & GARAGE DOOR SET BACK APPROX. 500mm WITH CLADDING

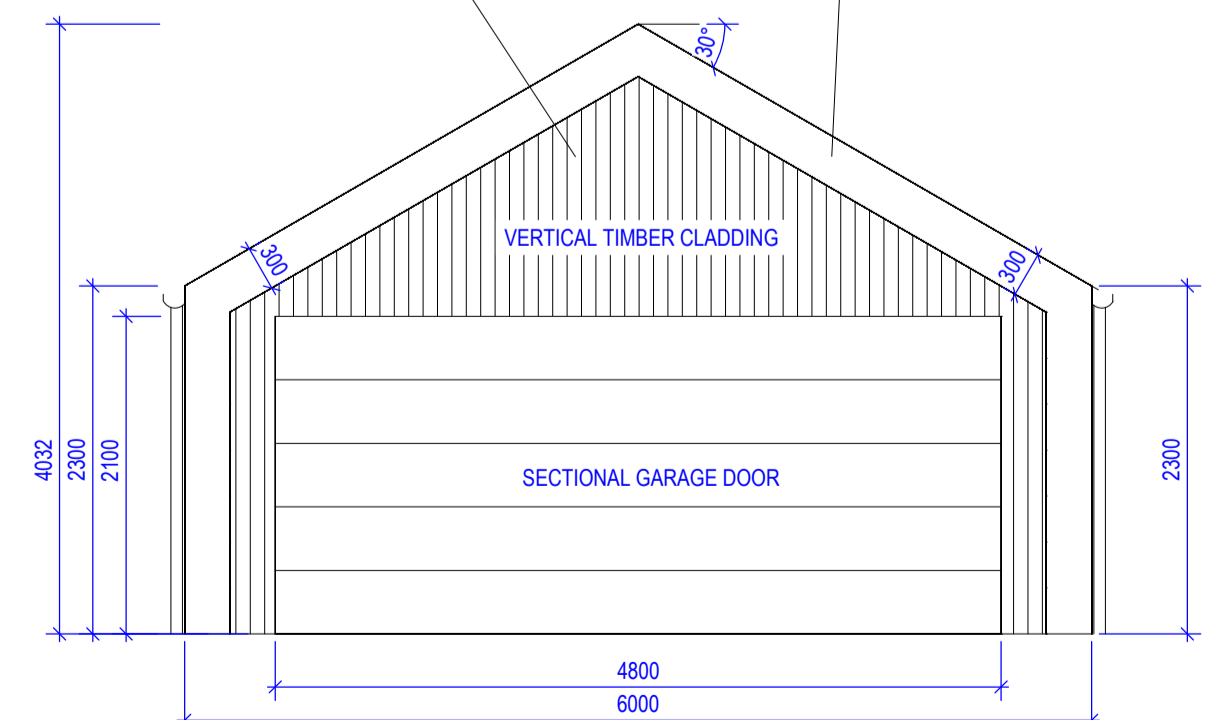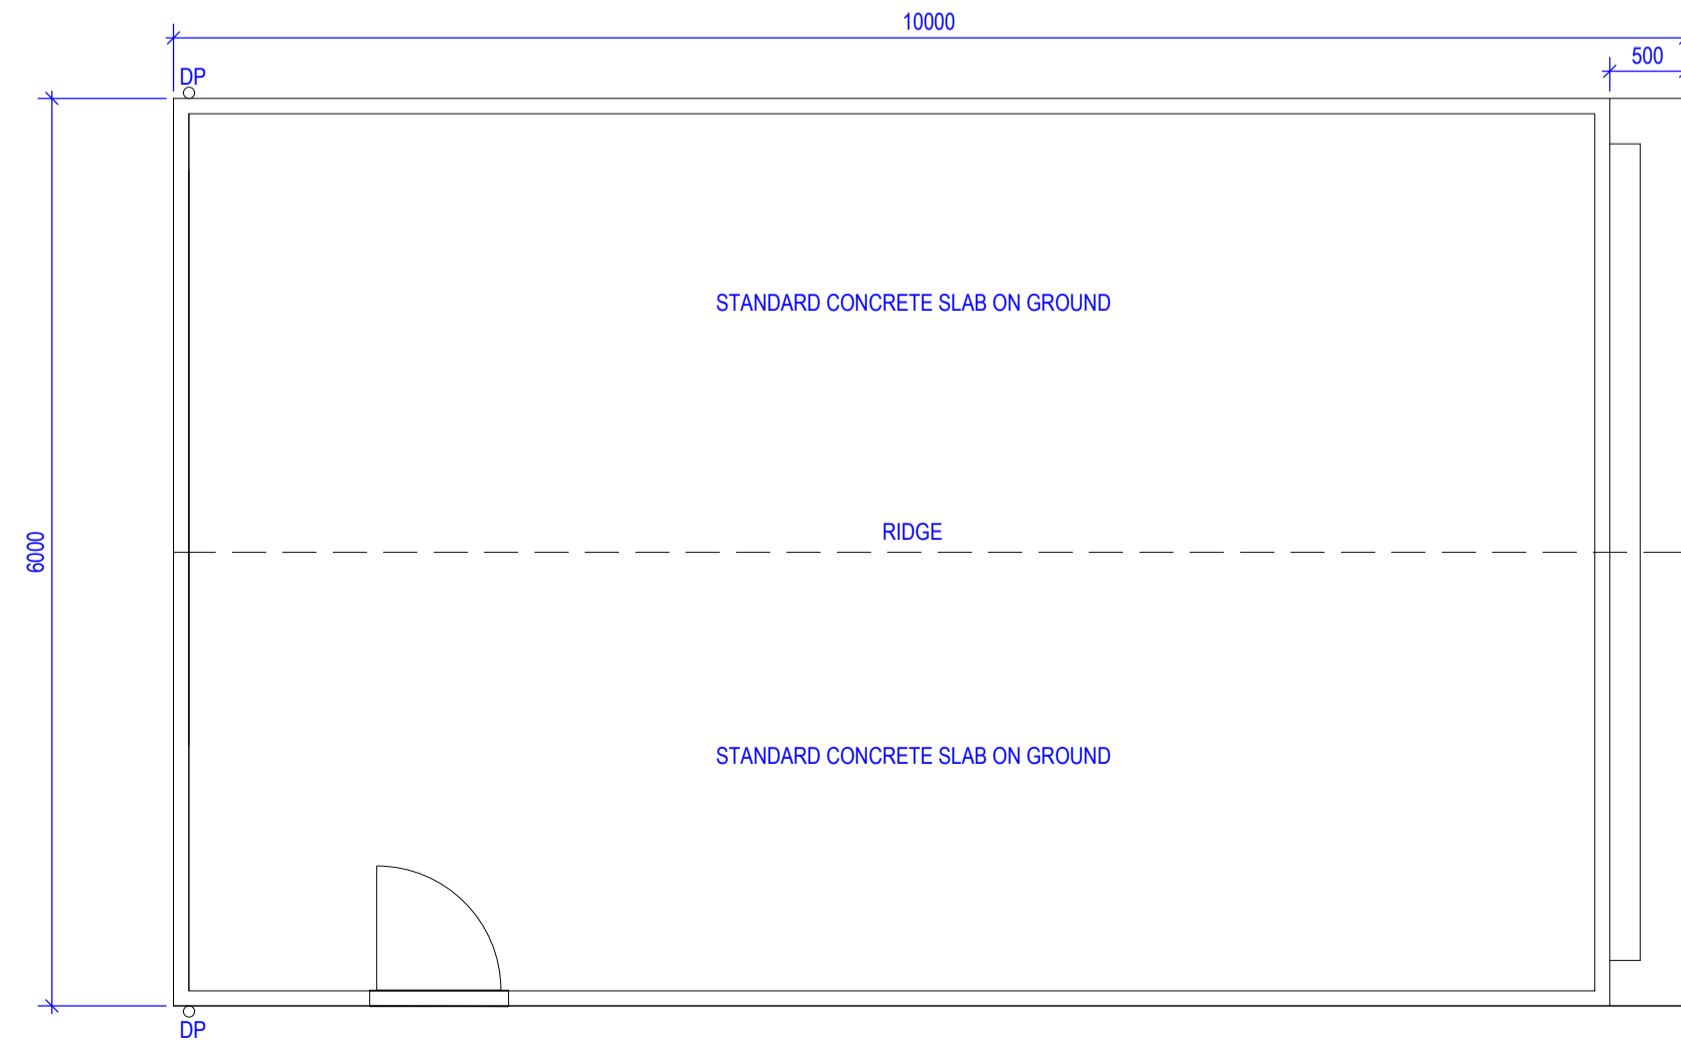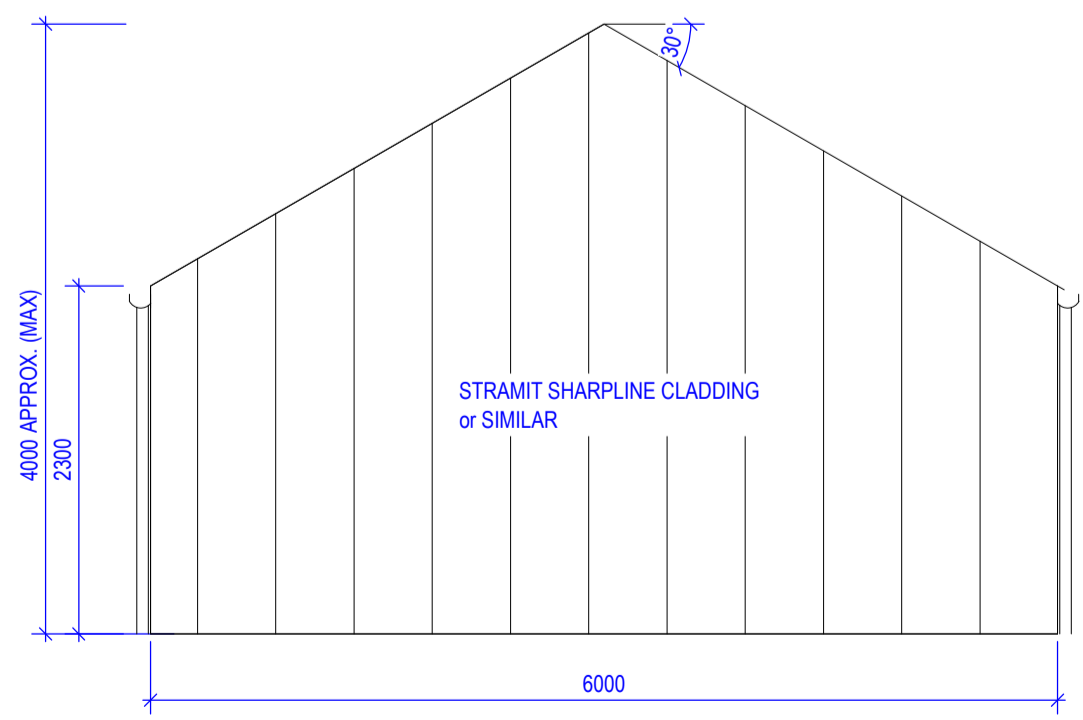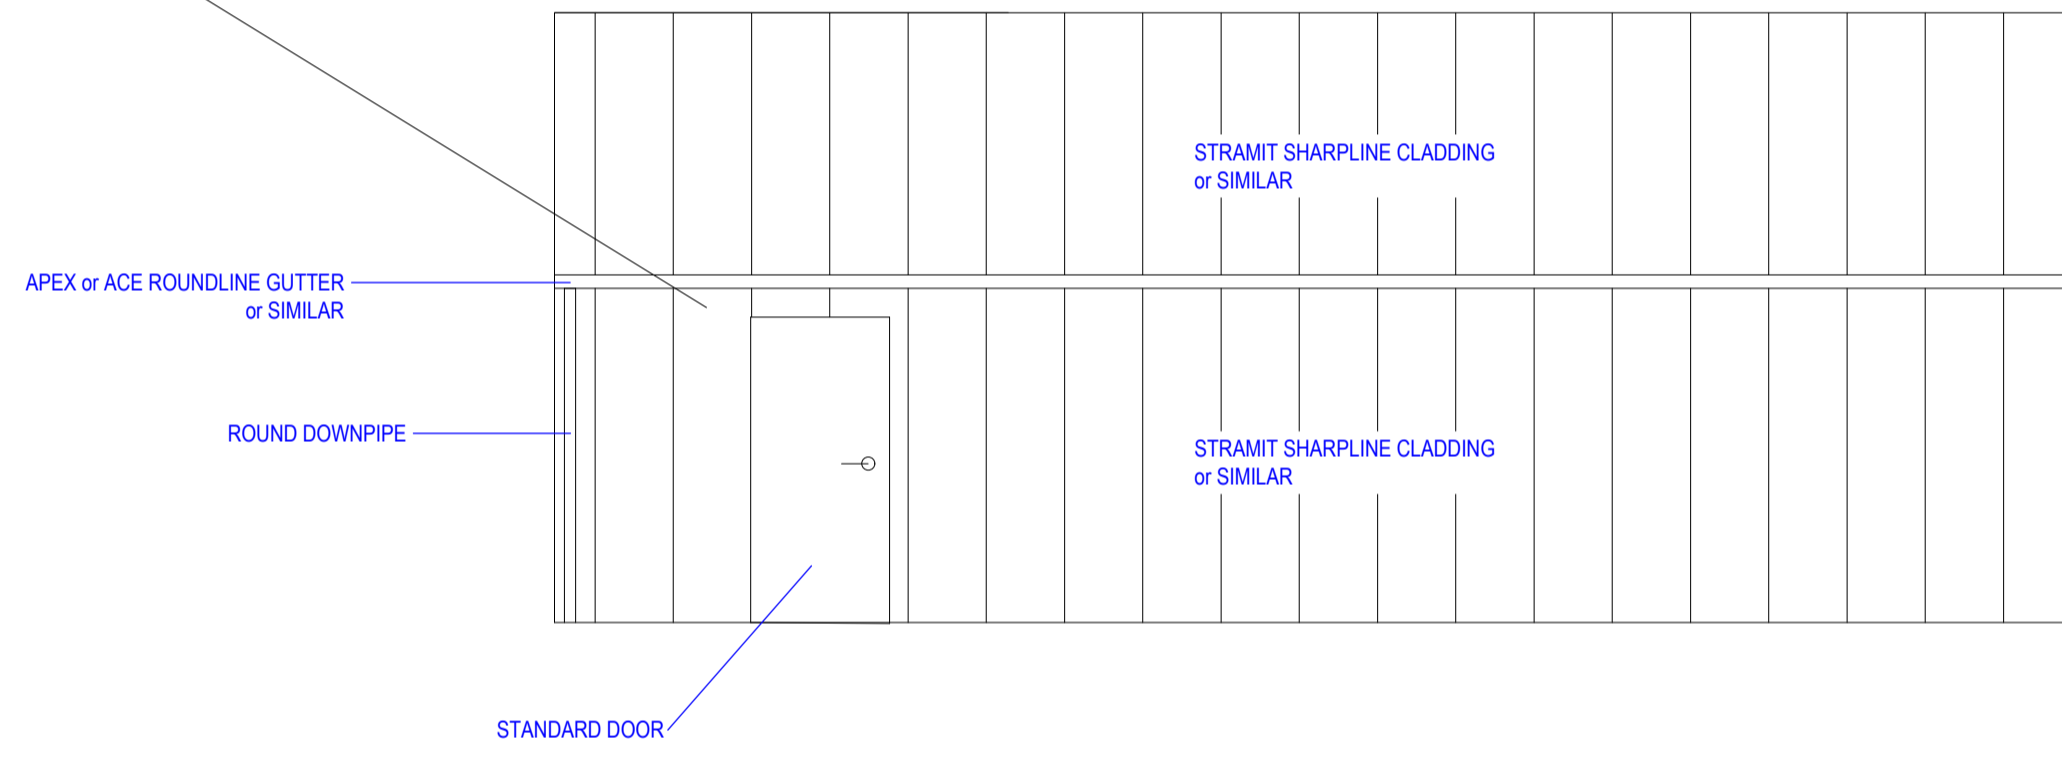

10 000 x 6000 x 4000mm (approx) - GABLE ROOF GARAGE / SHED  
SCALE 1 : 50