


FLOOR PLAN

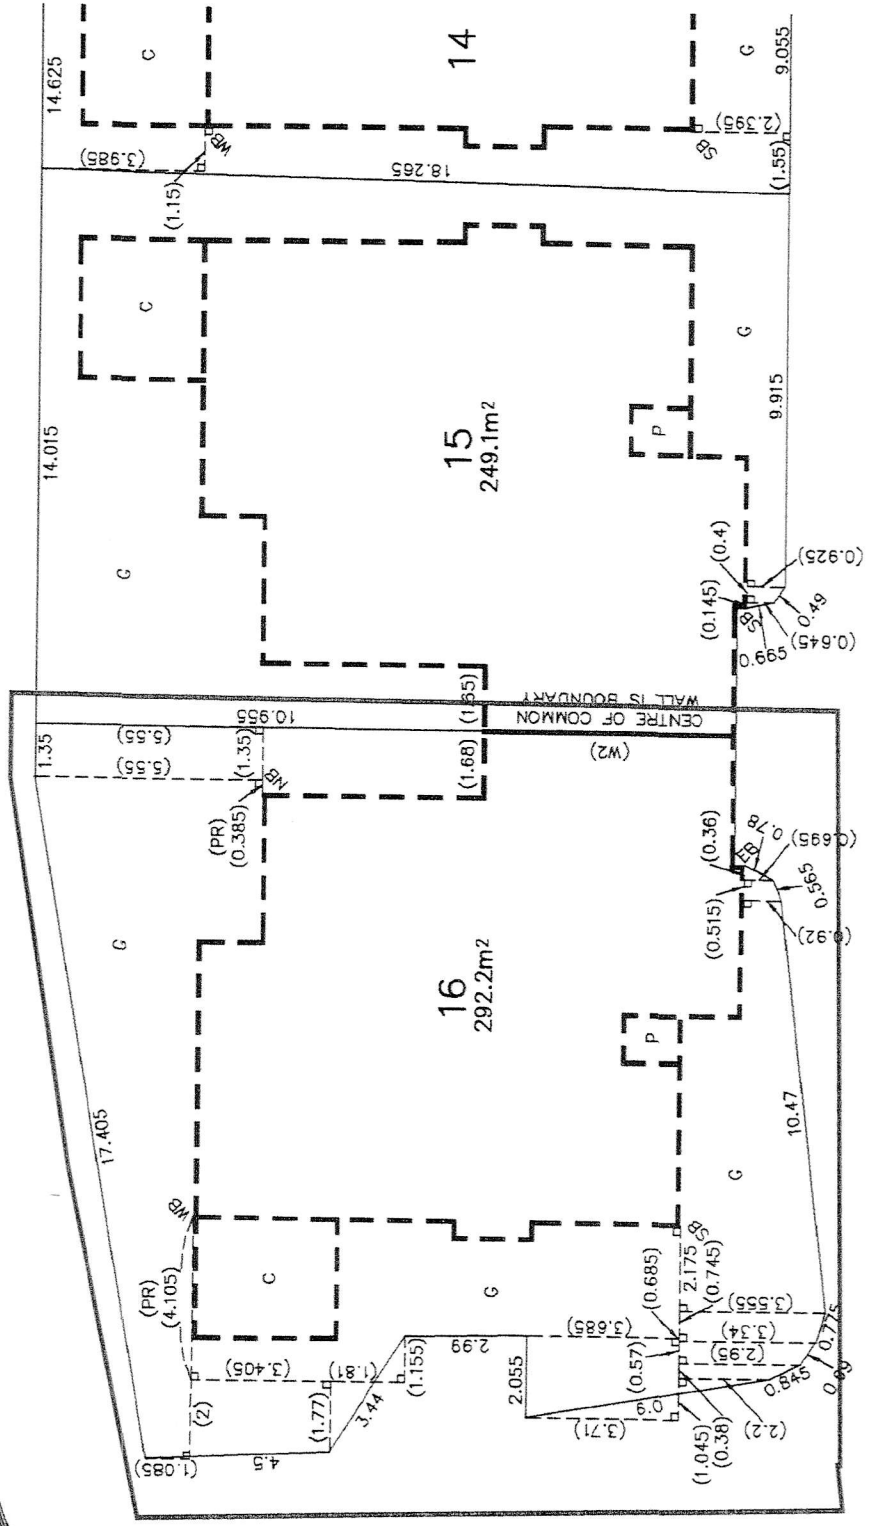

SEE PAGE 5 FOR STRATUM STATEMENTS

- P PORCH - FULLY COVERED
- C CONCRETE PATIO - PARTIALLY COVERED
- G GARDEN AREA
- NB NORTHERN CORNER OF BRICK
- EB EASTERN CORNER OF BRICK
- SB SOUTHERN CORNER OF BRICK
- WB WESTERN CORNER OF BRICK
- (PR) PROLONGATION OF EXTERNAL FACE OF WALL

— DENOTES 90° ANGLE

SURVEYOR

Name: ROSS J DOUGLAS

Date: 10/05/2018

Reference: N26566-S2

PLAN HEADING

STRATA PLAN OF SUBDIVISION OF LOT 9 SP 95616


L.G.A.: SHOALHAVEN

Locality: WORRIGEE

Reduction Ratio: 1: 125

Lengths are in metres

REGISTERED

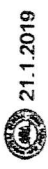

SP9892

Attachments Page 6 of 96