


Revet Residence  
10 Lynd Place DOWNER ACT  
Open Pergola


Google Maps

6000mm - Rafters

Rafter Spacing 1390  
Centres R1-6

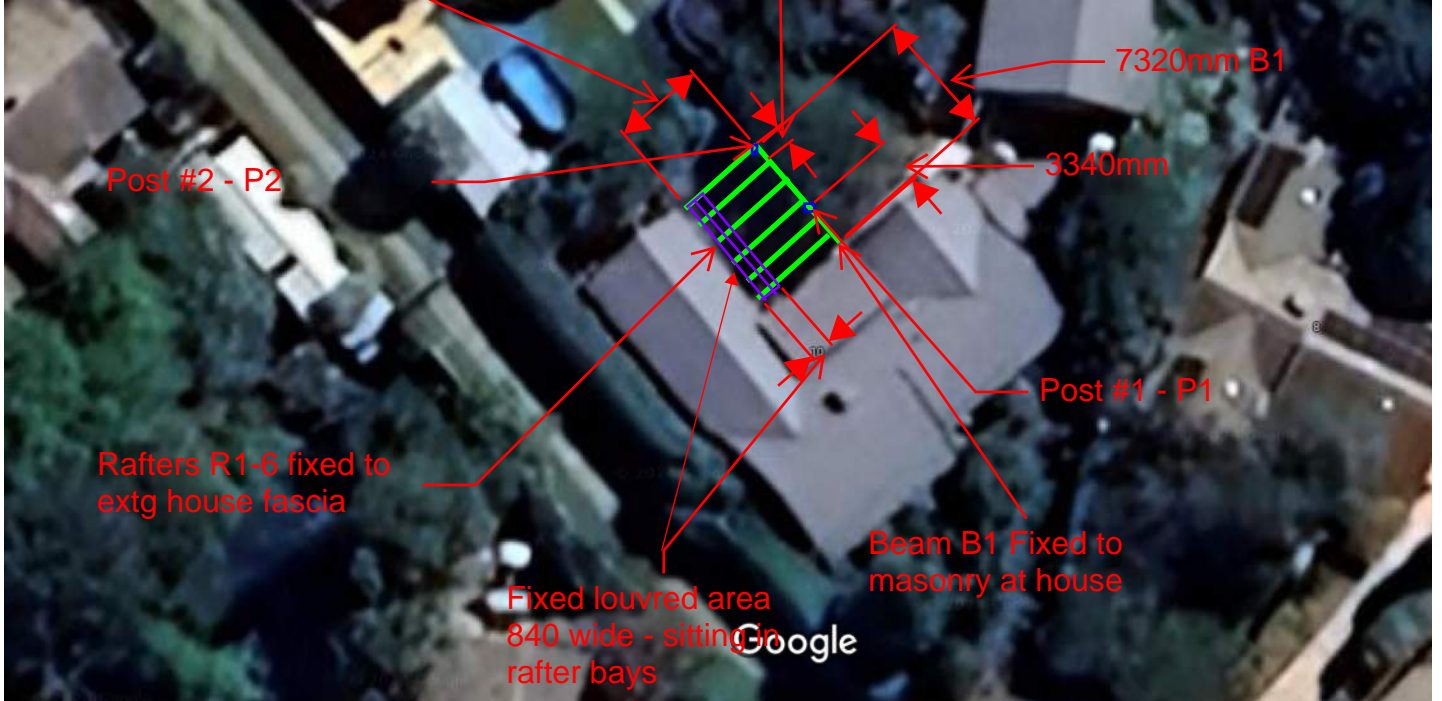

Map data ©2024, Map data ©2024 Google 5 m

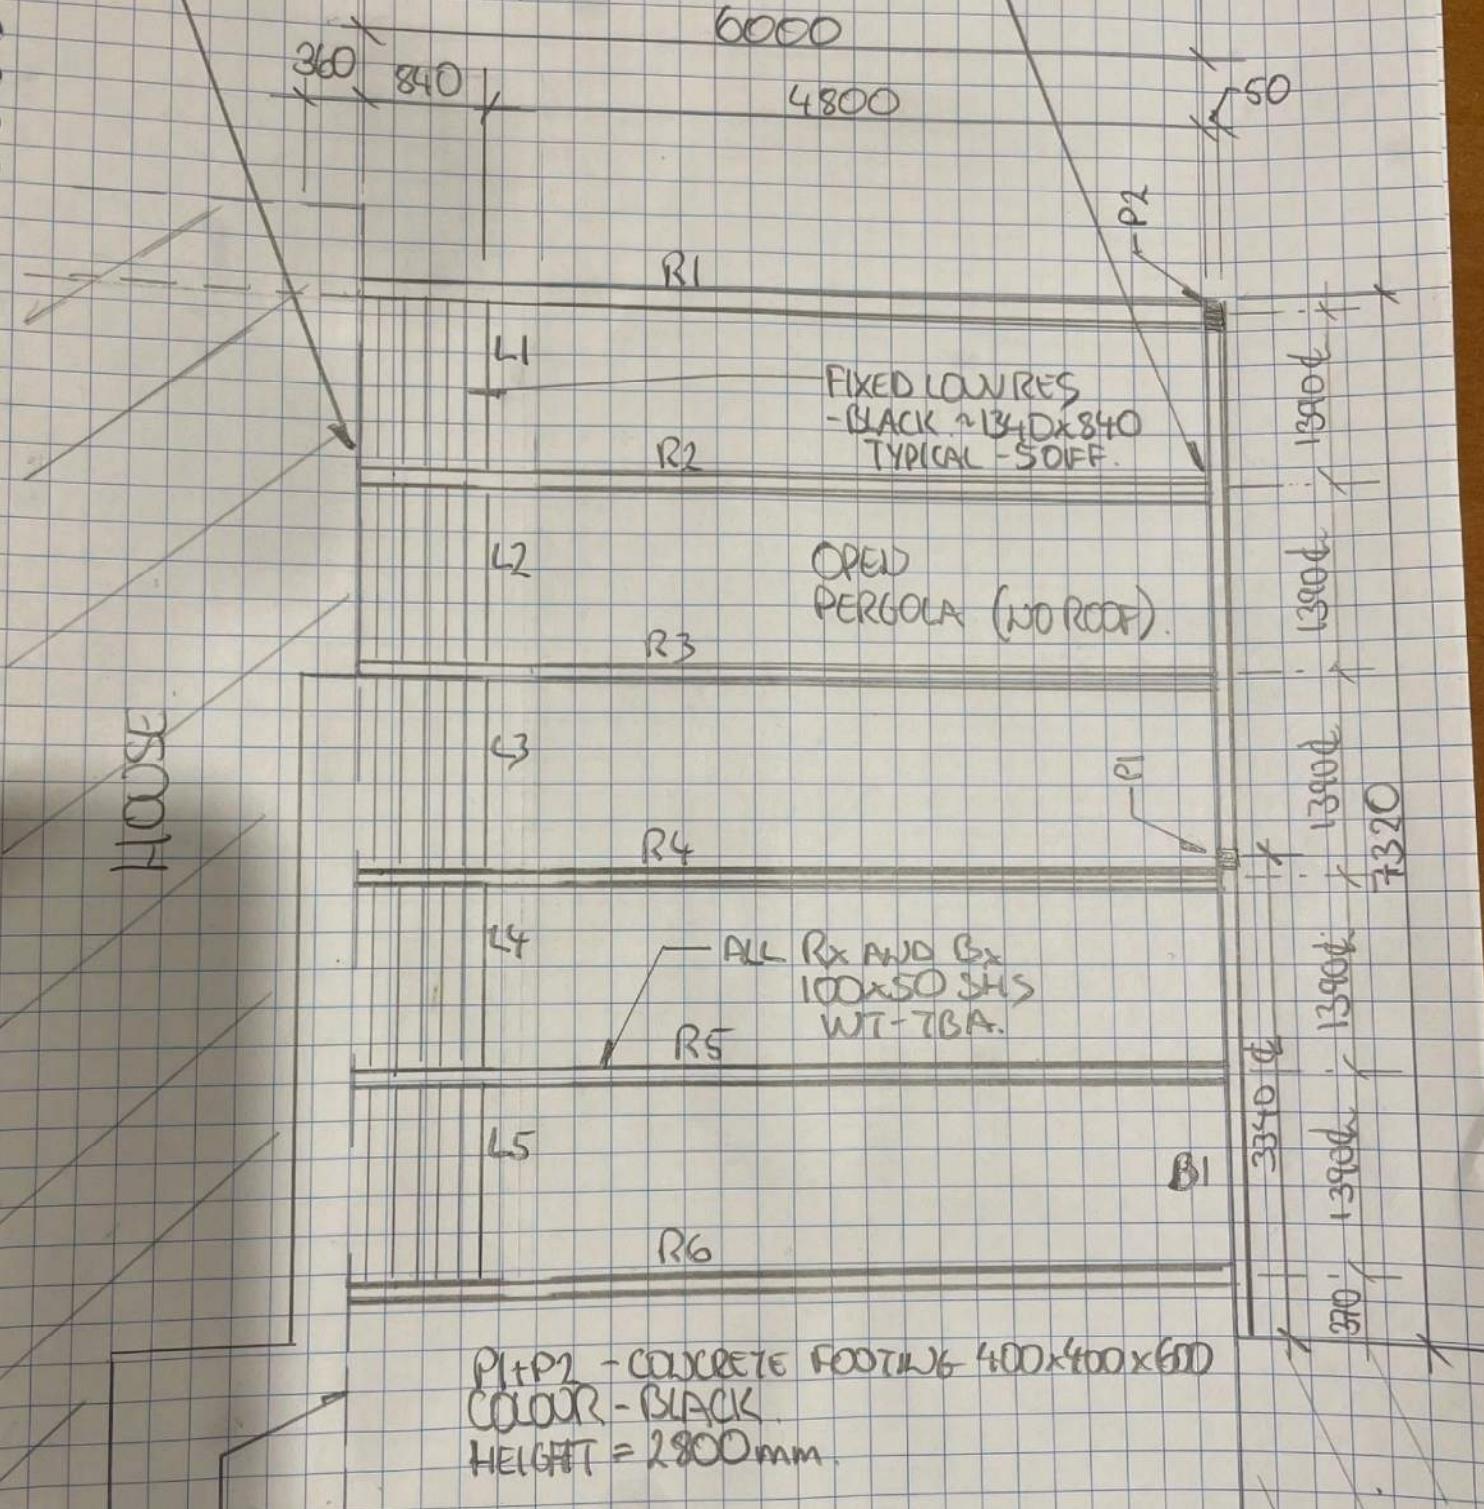

FIXED LOW RES  
 - BLACK ~134Dx840  
 TYPICAL - SOFF.

OPEN  
 PERGOLA (NO ROOF)

ALL Rx AND Bx  
 100x50 SHS  
 WT-TBA.

P1+P2 - CONCRETE FOOTING 400x400x600  
 COLOUR - BLACK  
 HEIGHT = 2800mm.

OPEN PERGOLA #1