

# DEVELOPMENT APPLICATION

## PROPOSED SHED

20 STIMSONS LANE, TUMBI UMBI, LOT 11 DP 261261

DRAWING INDEX		
DRAWING #	DRAWING NAME	REV
DA/CC - 00	COVER SHEET	
DA/CC - 01	SITE PLAN & SITE ANALYSIS	
DA/CC - 03	PROPOSED SHED PLANS	
DA/CC - 06	ELEVATIONS	
DA/CC - 08	NOTES	



N A HILL DESIGNS



thinking made visual

Mobile: 0411 569 167  
Email: designs@nahilldesigns.com  
Website: www.nahilldesigns.com.au



REVISION			CLIENT	PROJECT	DRAWING TITLE
No	DESCRIPTION	DATE			
01	????	29/04/2019	<b>JARMAIN</b>	<b>PROPOSED SHED</b> <b>20 STIMSONS LANE, TUMBI UMBI</b> <b>LOT 11 &amp; DP 261261</b>	<b>COVER SHEET</b>

WRITTEN DIMENSIONS SHALL TAKE PREFERENCE OVER SCALING CONFIRM ALL DIMENSIONS, SETOUTS, LEVELS & ALL ASPECTS OF THE WORKS. ANY CORRECTIONS OR AMBIGUITY IS TO BE RESOLVED BEFORE COMMENCING WORKS OR FABRICATION WINDOW SIZES SHOWN ARE NOMINAL (HEIGHT WIDTH) IE 2124 = 2.1m x 2.4m ADJUST TO THE MANUFACTURERS STANDARD SIZES  
**ALL LEVELS AND HEIGHTS INDICATED ARE TO AUSTRALIAN HEIGHT DATUM UNLESS OTHERWISE SPECIFICALLY REFERENCED**

SCALE - <b>1:1, 1:363.39</b>		
DATE -		
DESIGNED - NAH		
DRAWING No -	JOB NO.	REVISION-
<b>DA/CC - 00</b>	<b>18010</b>	<b>1</b>

THESE DRAWINGS ARE UNDER COPYRIGHT & ARE THE PROPERTY OF N A HILL DESIGNS. THEY MAY NOT BE REPRODUCED OR COPIED WITHOUT PERMISSION OF N A HILL DESIGNS. ALL DIMENSIONS ARE TO BE VERIFIED AND CONFIRMED BY THE BUILDER PRIOR TO THE COMMENCEMENT OF WORKS.

DRAFT

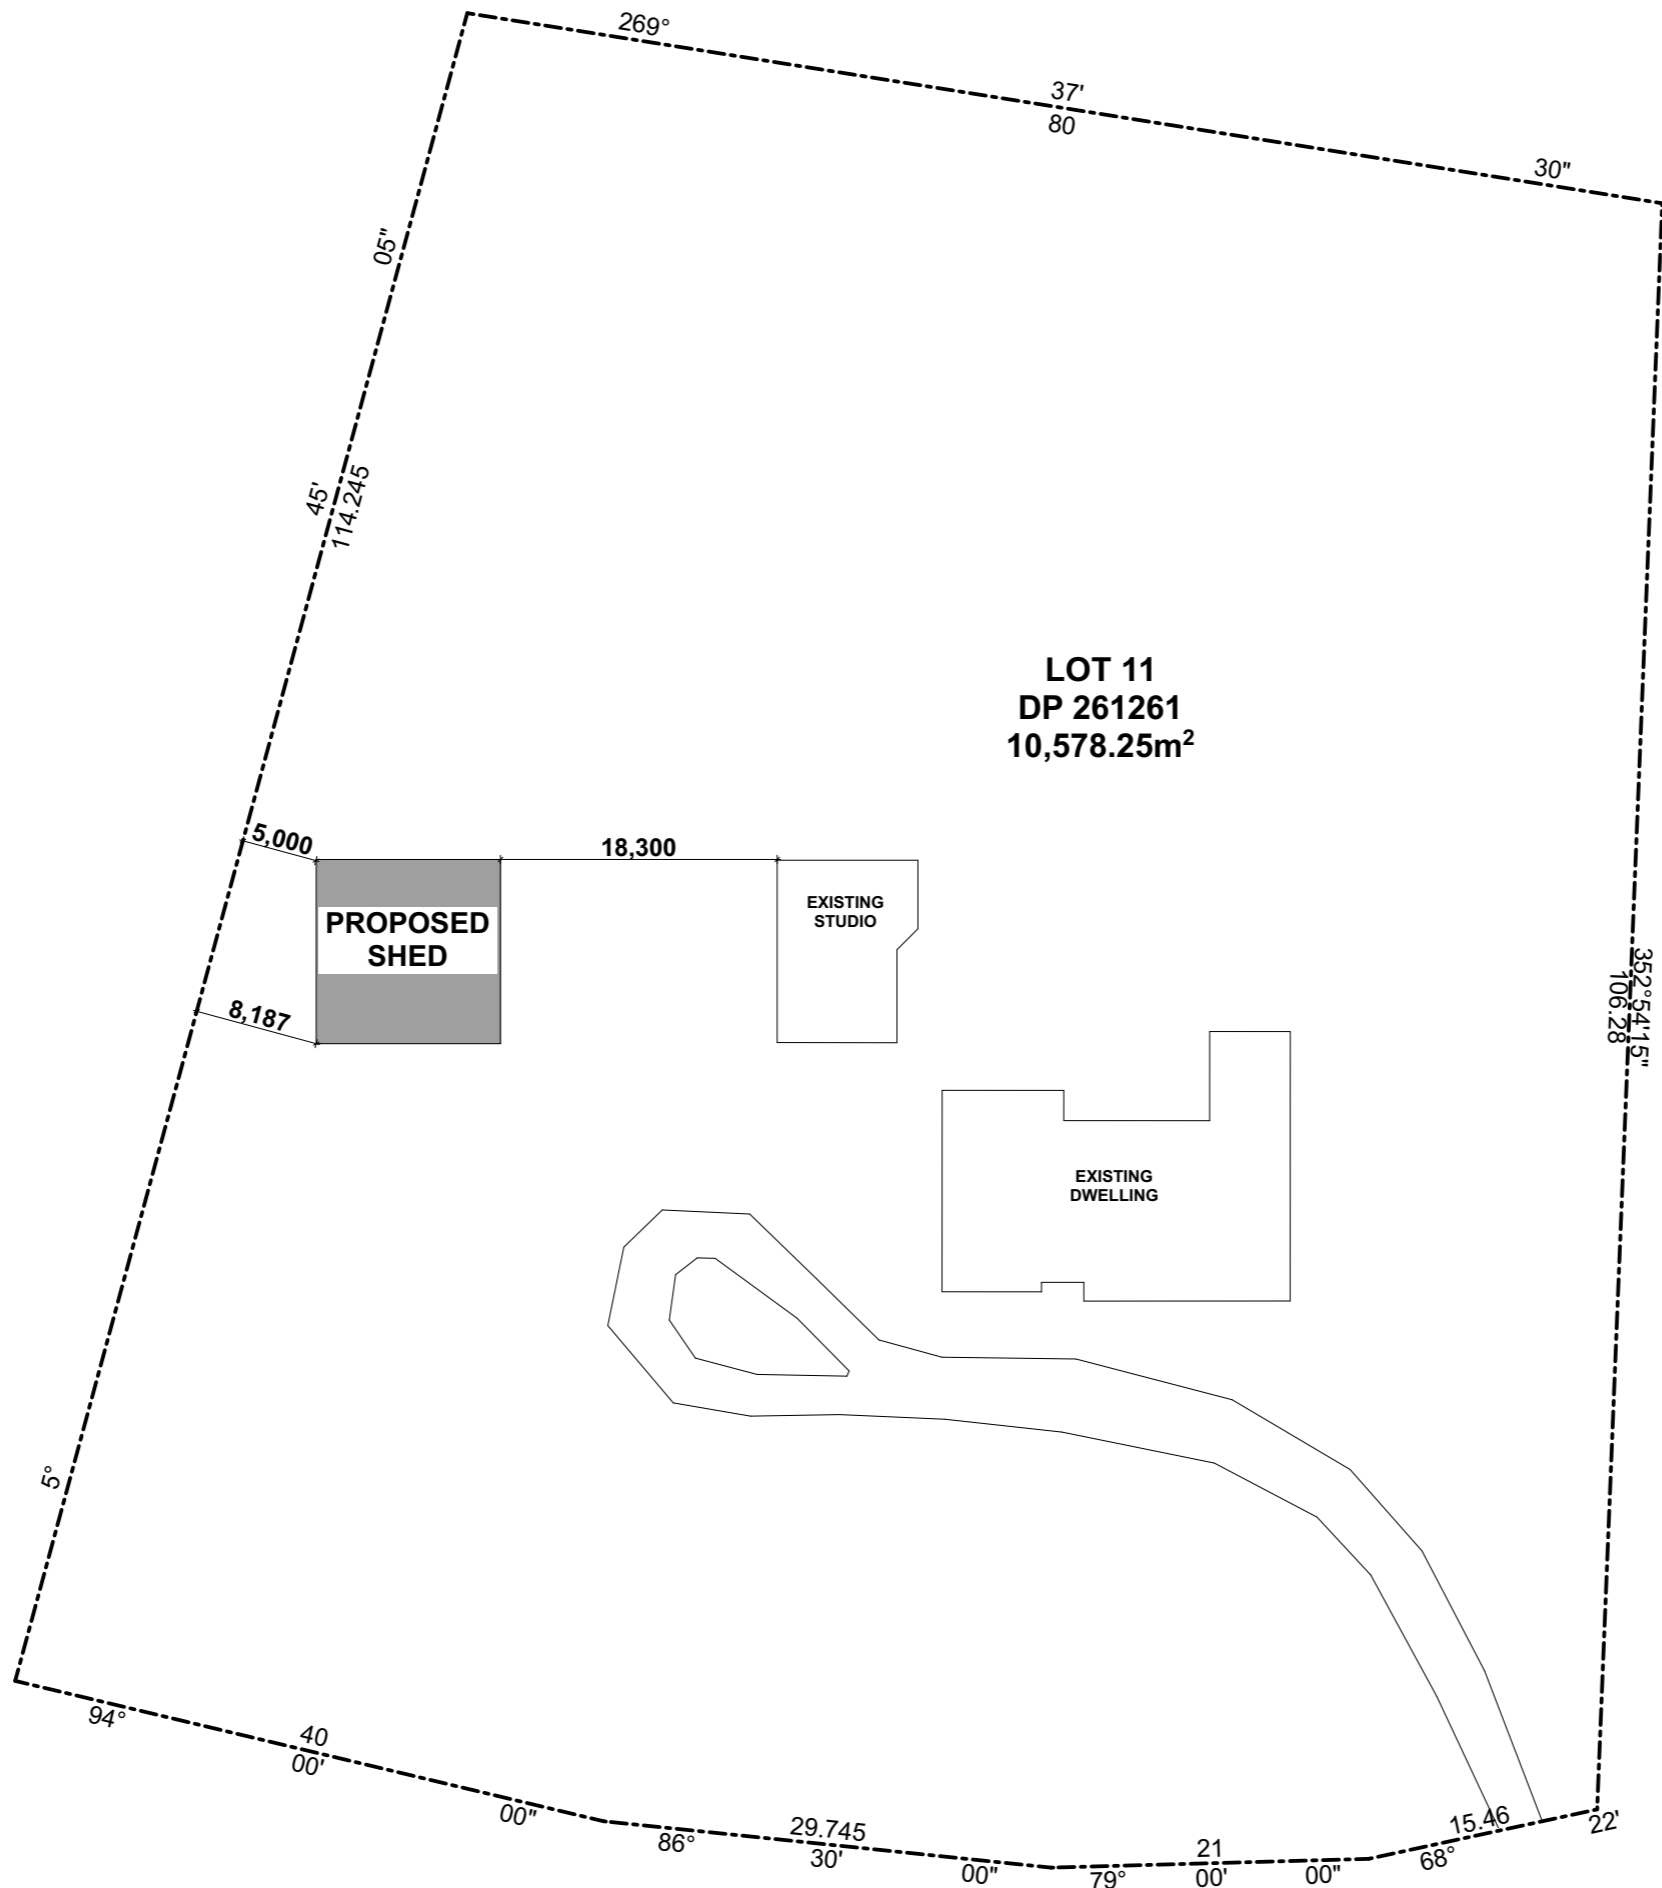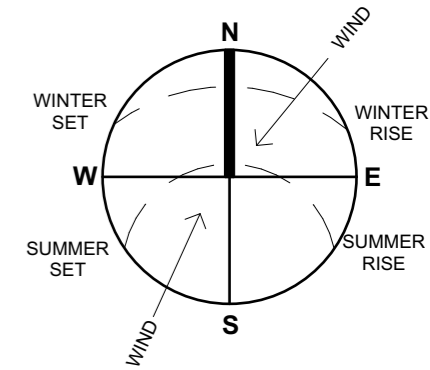

WRITTEN DIMENSIONS SHALL TAKE PREFERENCE OVER SCALING CONFIRM ALL DIMENSIONS, SETOUTS, LEVELS & ALL ASPECTS OF THE WORKS. ANY CORRECTIONS OR AMBIGUITY IS TO BE RESOLVED BEFORE COMMENCING WORKS OR FABRICATION WINDOW SIZES SHOWN ARE NOMINAL (HEIGHT WIDTH) IE 2124 = 2.1m x 2.4m ADJUST TO THE MANUFACTURERS STANDARD SIZES ALL LEVELS AND HEIGHTS INDICATED ARE TO AUSTRALIAN HEIGHT DATUM UNLESS OTHERWISE SPECIFICALLY REFERENCED

**SITE**

**1:500**




**N A HILL DESIGNS**



Mobile: 0411 569 167  
 Email: designs@nahilldesigns.com  
 Website: www.nahilldesigns.com.au


REVISION			CLIENT	PROJECT	DRAWING TITLE
No	DESCRIPTION	DATE			
01	????	29/04/2019	<b>JARMAIN</b>	<b>PROPOSED SHED</b> <b>20 STIMSONS LANE, TUMBI UMBI</b> <b>LOT 11 &amp; DP 261261</b>	<b>SITE PLAN &amp; SITE ANALYSIS</b>
					SCALE - <b>1:500</b>
					DATE -
					DESIGNED - <b>NAH</b>
					DRAWING No - <b>DA/CC - 01</b>
					JOB NO. <b>18010</b>
					REVISION- <b>1</b>

THESE DRAWINGS ARE UNDER COPYRIGHT & ARE THE PROPERTY OF N A HILL DESIGNS. THEY MAY NOT BE REPRODUCED OR COPIED WITHOUT PERMISSION OF N A HILL DESIGNS. ALL DIMENSIONS ARE TO BE VERIFIED AND CONFIRMED BY THE BUILDER PRIOR TO THE COMMENCEMENT OF WORKS.

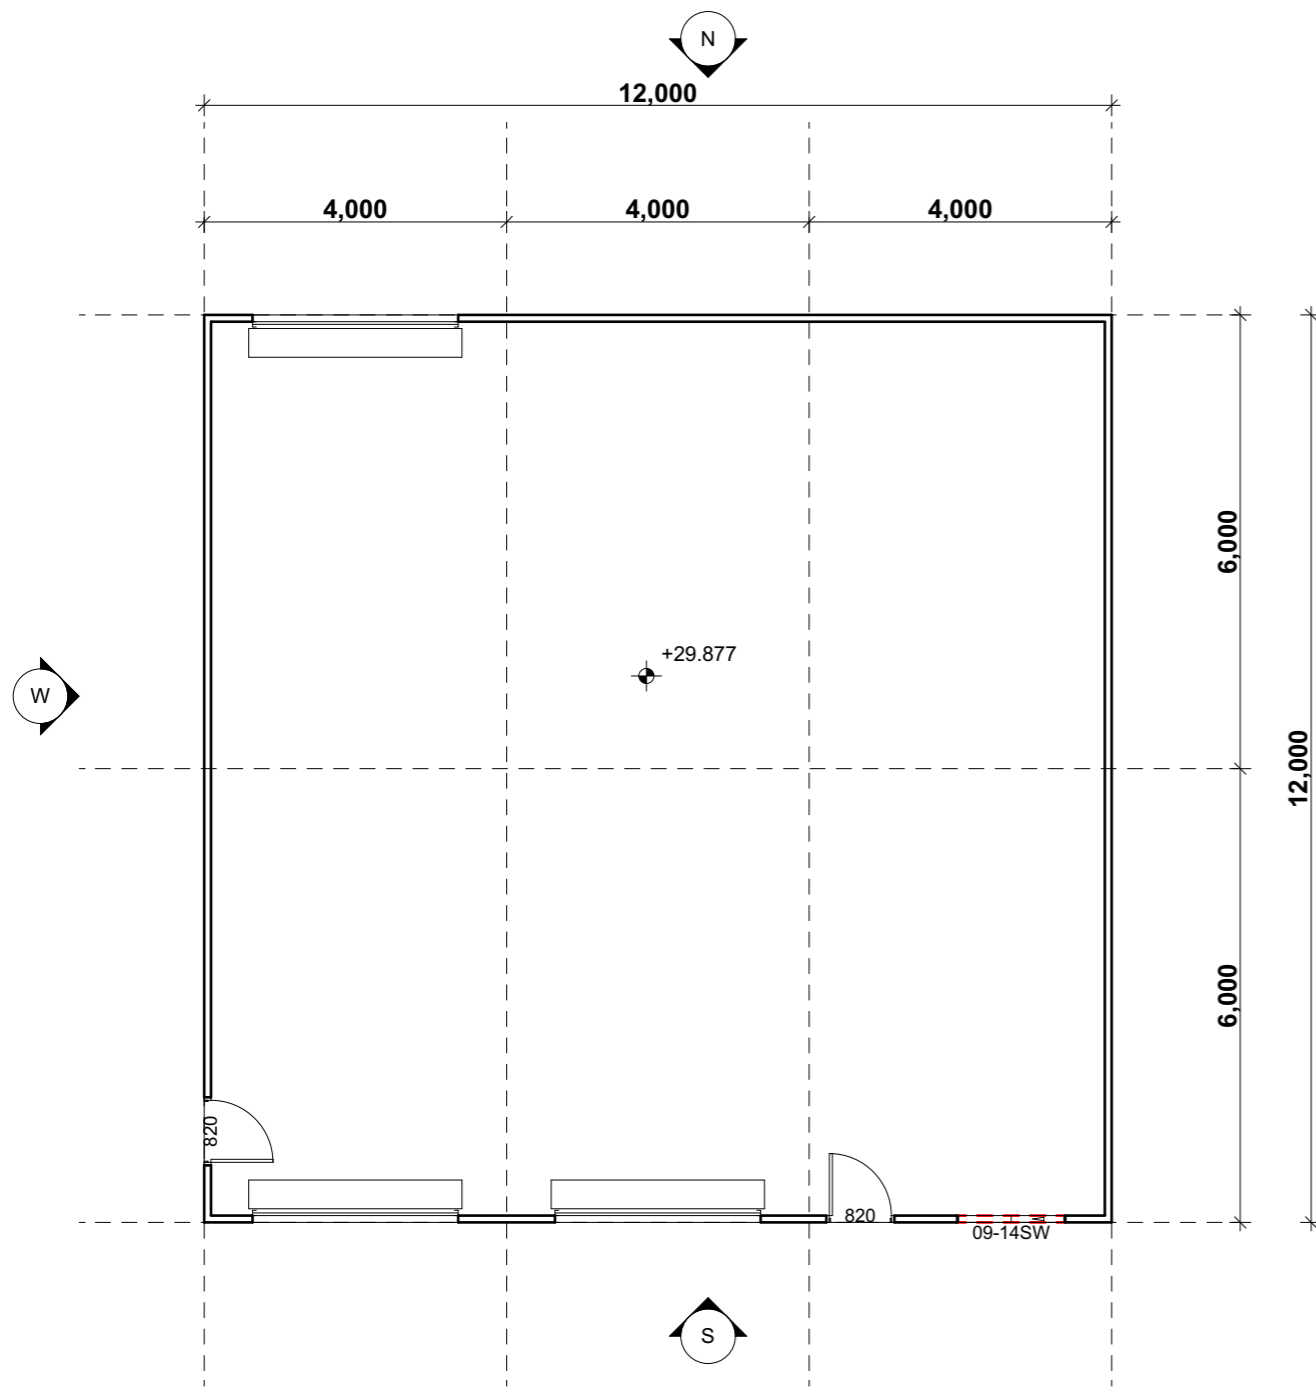

GROUND

1:100

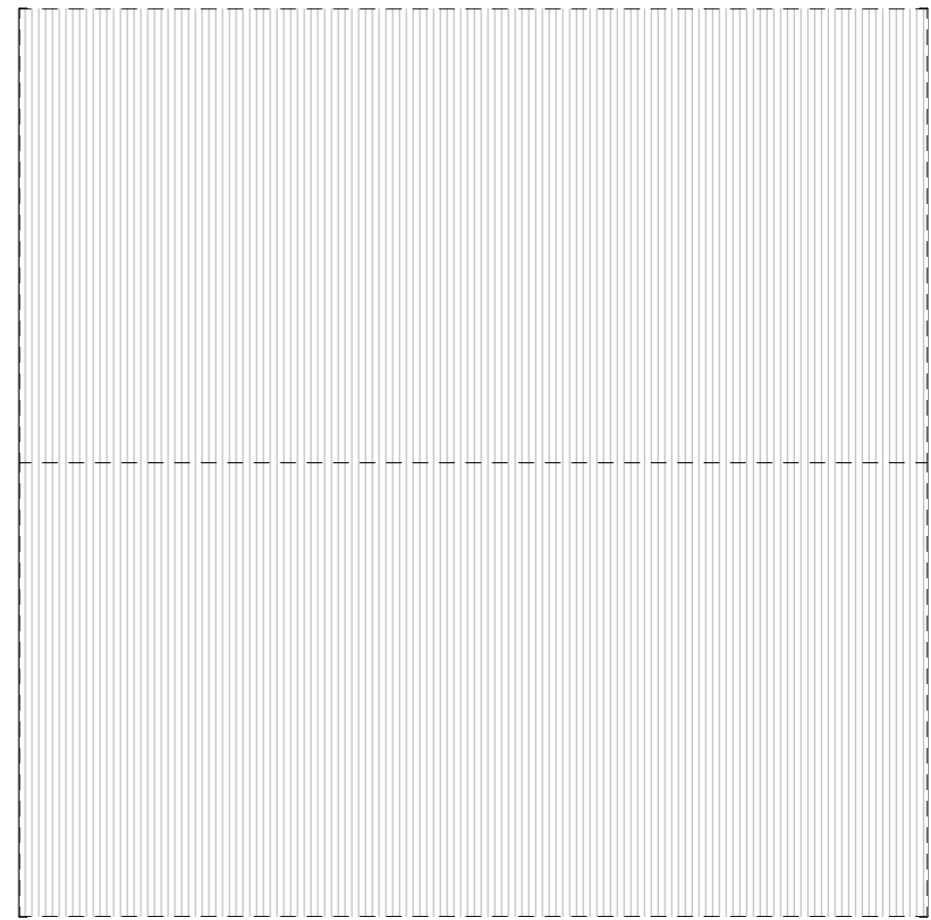


ROOF

1:100



N A HILL DESIGNS

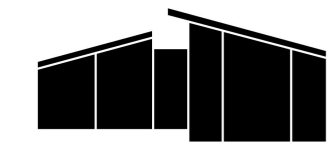

Mobile: 0411 569 167  
 Email: designs@nahilldesigns.com  
 Website: www.nahilldesigns.com.au

thinking made visual

REVISION		
No	DESCRIPTION	DATE
01	????	29/04/2019

CLIENT  
**JARMAIN**


PROJECT  
**PROPOSED SHED**  
**20 STIMSONS LANE, TUMBI UMBI**  
**LOT 11 & DP 261261**

DRAWING TITLE  
**PROPOSED SHED PLANS**





SCALE - <b>1:100</b>		
DATE -		
DESIGNED - NAH		
DRAWING No -	JOB NO.	REVISION-
<b>DA/CC - 03</b>	<b>18010</b>	<b>1</b>

WRITTEN DIMENSIONS SHALL TAKE PREFERENCE OVER SCALING CONFIRM ALL DIMENSIONS, SETOUTS, LEVELS & ALL ASPECTS OF THE WORKS. ANY CORRECTIONS OR AMBIGUITY IS TO BE RESOLVED BEFORE COMMENCING WORKS OR FABRICATION WINDOW SIZES SHOWN ARE NOMINAL (HEIGHT WIDTH) IE 2124 = 2.1m x 2.4m ADJUST TO THE MANUFACTURERS STANDARD SIZES  
**ALL LEVELS AND HEIGHTS INDICATED ARE TO AUSTRALIAN HEIGHT DATUM UNLESS OTHERWISE SPECIFICALLY REFERENCED**

**DRAFT**

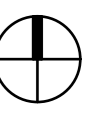


THESE DRAWINGS ARE UNDER COPYRIGHT & ARE THE PROPERTY OF N A HILL DESIGNS. THEY MAY NOT BE REPRODUCED OR COPIED WITHOUT PERMISSION OF N A HILL DESIGNS. ALL DIMENSIONS ARE TO BE VERIFIED AND CONFIRMED BY THE BUILDER PRIOR TO THE COMMENCEMENT OF WORKS.

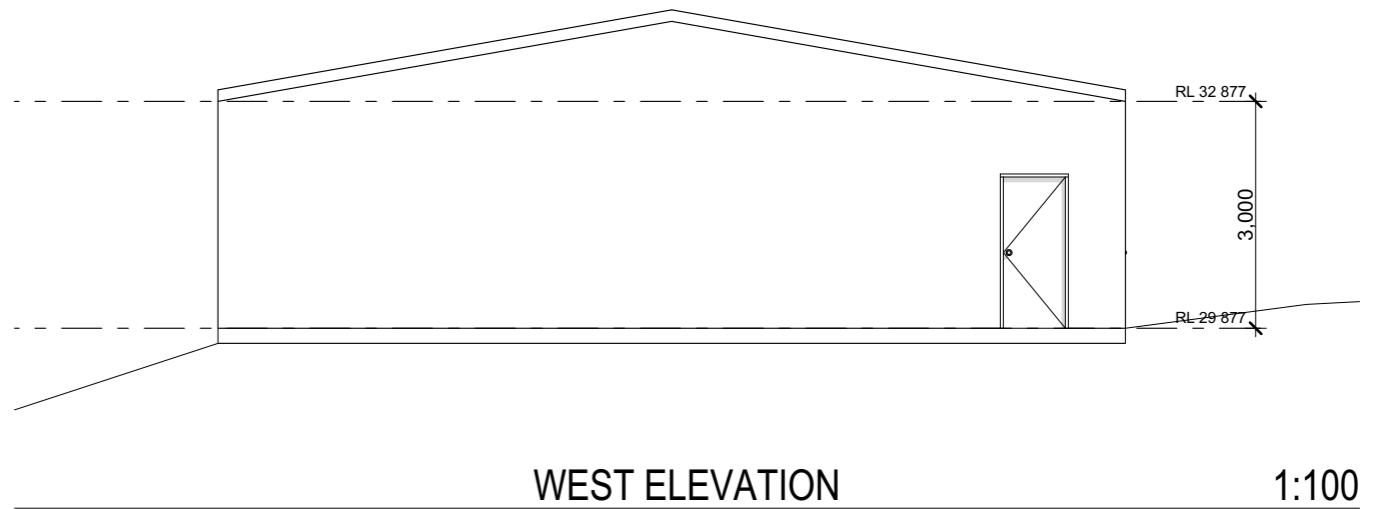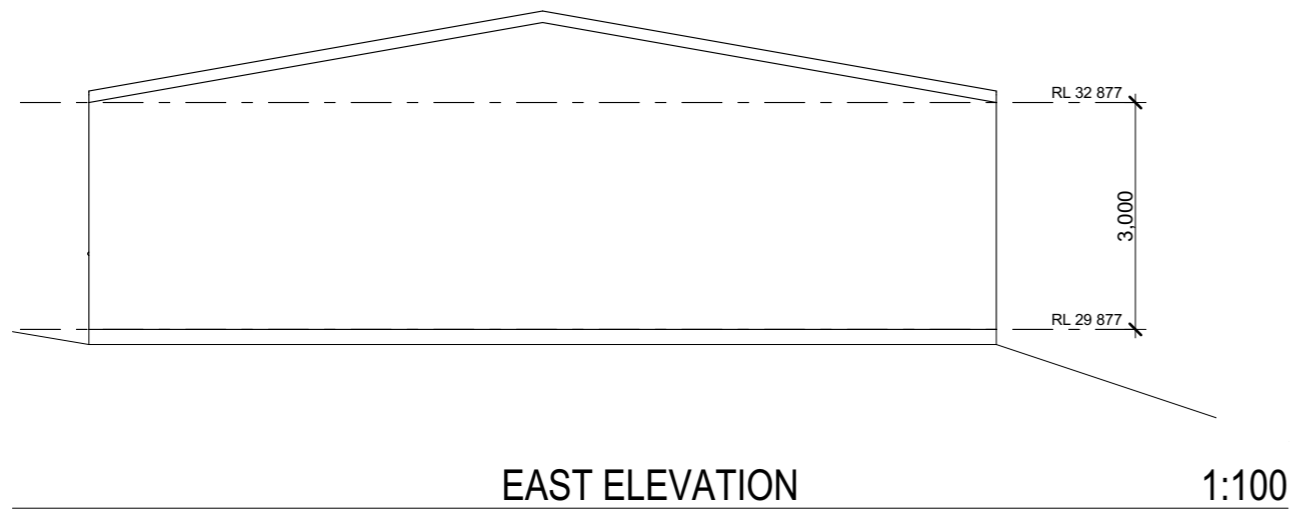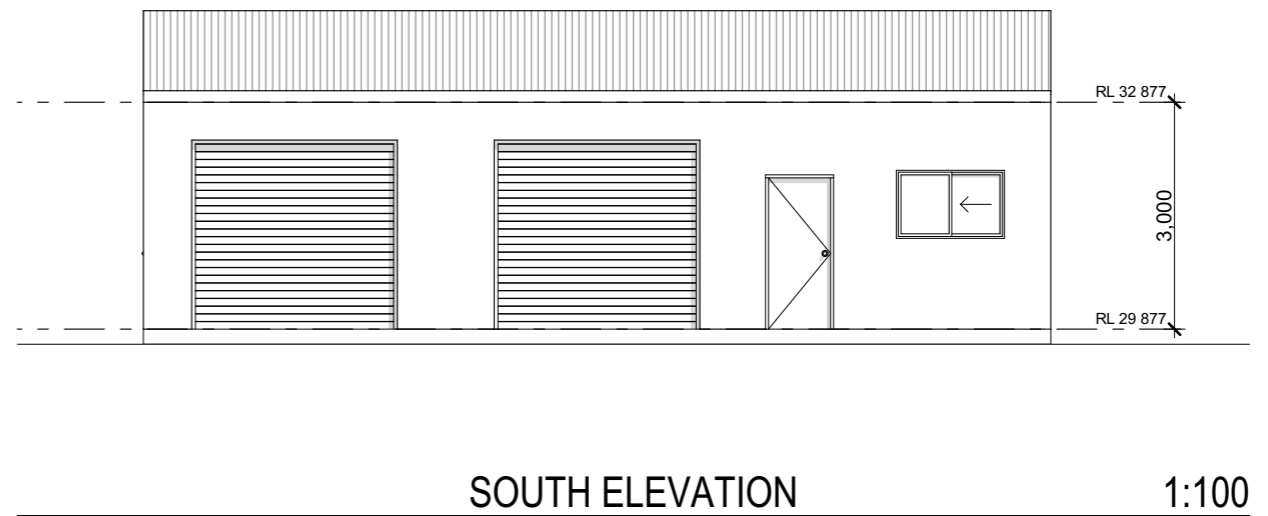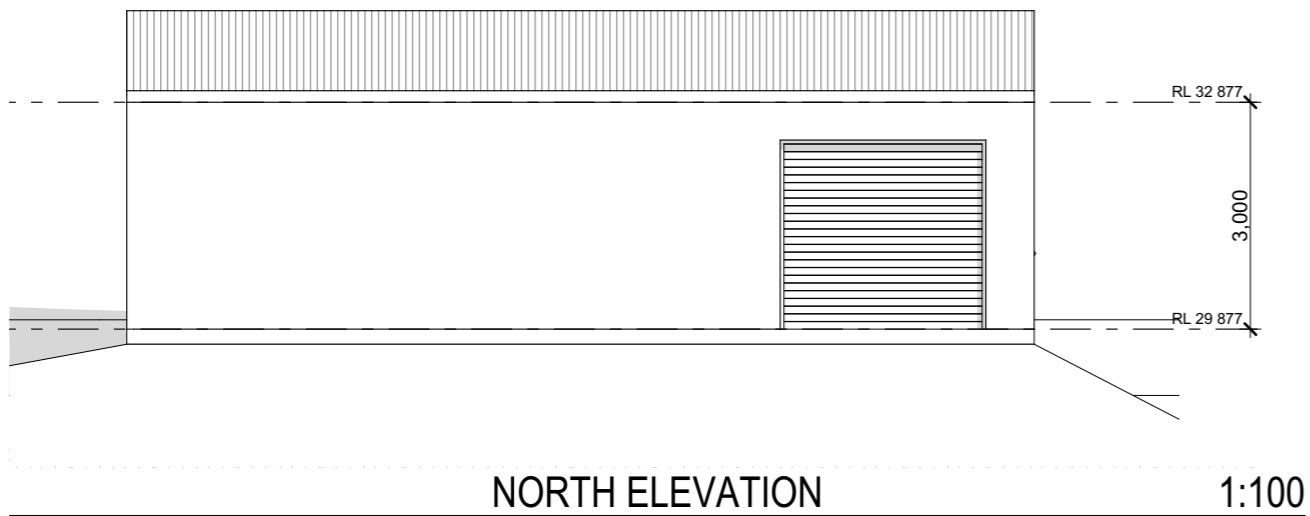


WRITTEN DIMENSIONS SHALL TAKE PREFERENCE OVER SCALING CONFIRM ALL DIMENSIONS, SETOUTS, LEVELS & ALL ASPECTS OF THE WORKS. ANY CORRECTIONS OR AMBIGUITY IS TO BE RESOLVED BEFORE COMMENCING WORKS OR FABRICATION WINDOW SIZES SHOWN ARE NOMINAL (HEIGHT WIDTH) IE 2124 = 2.1m x 2.4m ADJUST TO THE MANUFACTURERS STANDARD SIZES  
**ALL LEVELS AND HEIGHTS INDICATED ARE TO AUSTRALIAN HEIGHT DATUM UNLESS OTHERWISE SPECIFICALLY REFERENCED**

DRAFT

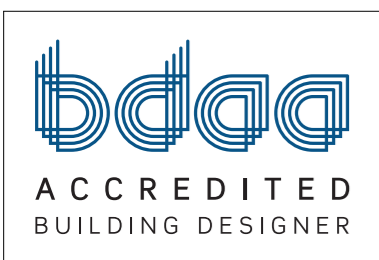

N A HILL DESIGNS

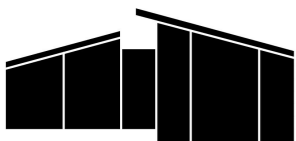

thinking made visual

Mobile: 0411 569 167  
 Email: designs@nahilldesigns.com  
 Website: www.nahilldesigns.com.au

REVISION			CLIENT	PROJECT	DRAWING TITLE
No	DESCRIPTION	DATE			
01	????	29/04/2019	<b>JARMAIN</b>	<b>PROPOSED SHED</b> <b>20 STIMSONS LANE, TUMBI UMBI</b> <b>LOT 11 &amp; DP 261261</b>	<b>ELEVATIONS</b>
<p>THESE DRAWINGS ARE UNDER COPYRIGHT &amp; ARE THE PROPERTY OF N A HILL DESIGNS. THEY MAY NOT BE REPRODUCED OR COPIED WITHOUT PERMISSION OF N A HILL DESIGNS. ALL DIMENSIONS ARE TO BE VERIFIED AND CONFIRMED BY THE BUILDER PRIOR TO THE COMMENCEMENT OF WORKS.</p>					
			SCALE - <b>1:100</b>		DATE -
			DESIGNED - NAH		DRAWING No -
			DRAWING No - <b>DA/CC - 06</b>		JOB NO. <b>18010</b>
					REVISION- <b>1</b>