




**External Elevation:**

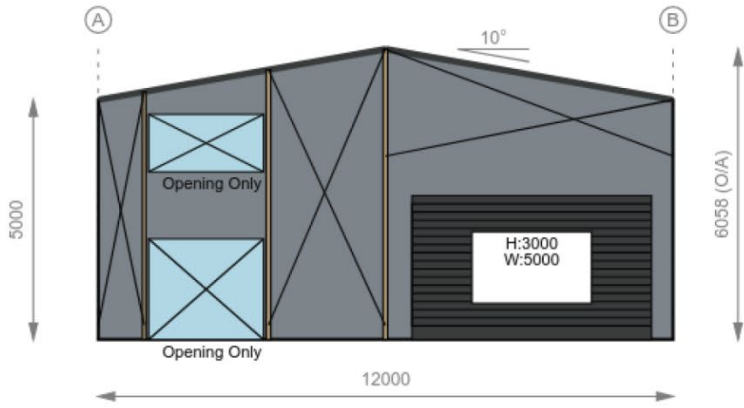


**End Wall 1**

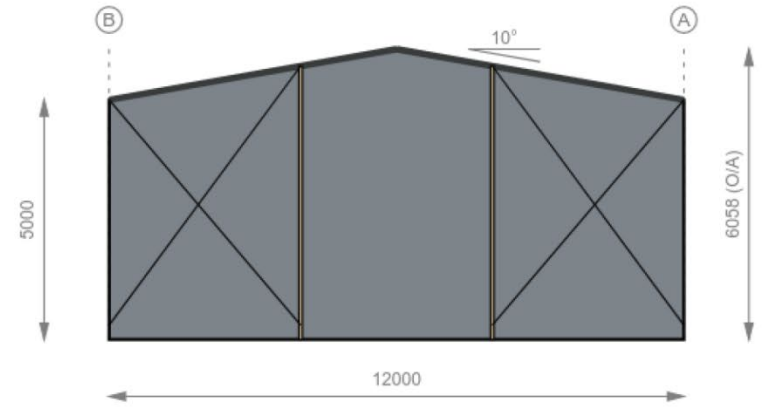

**End Wall 5**

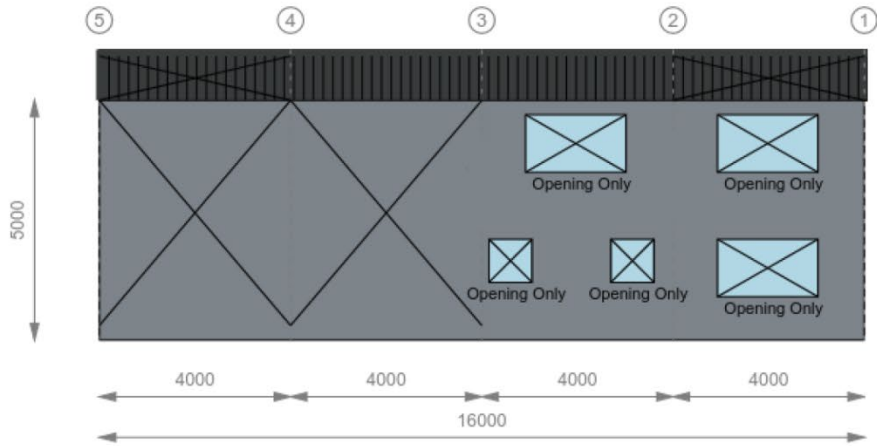


**Side Wall A**

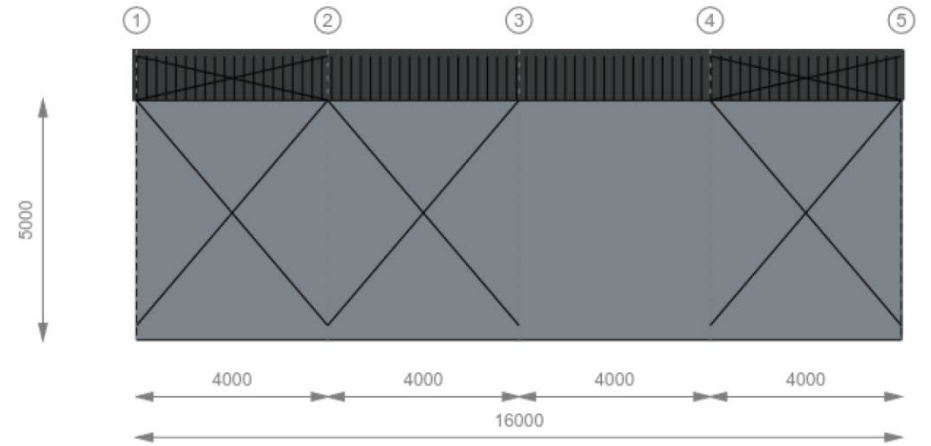


**Side Wall B**


**Floor Plan:**

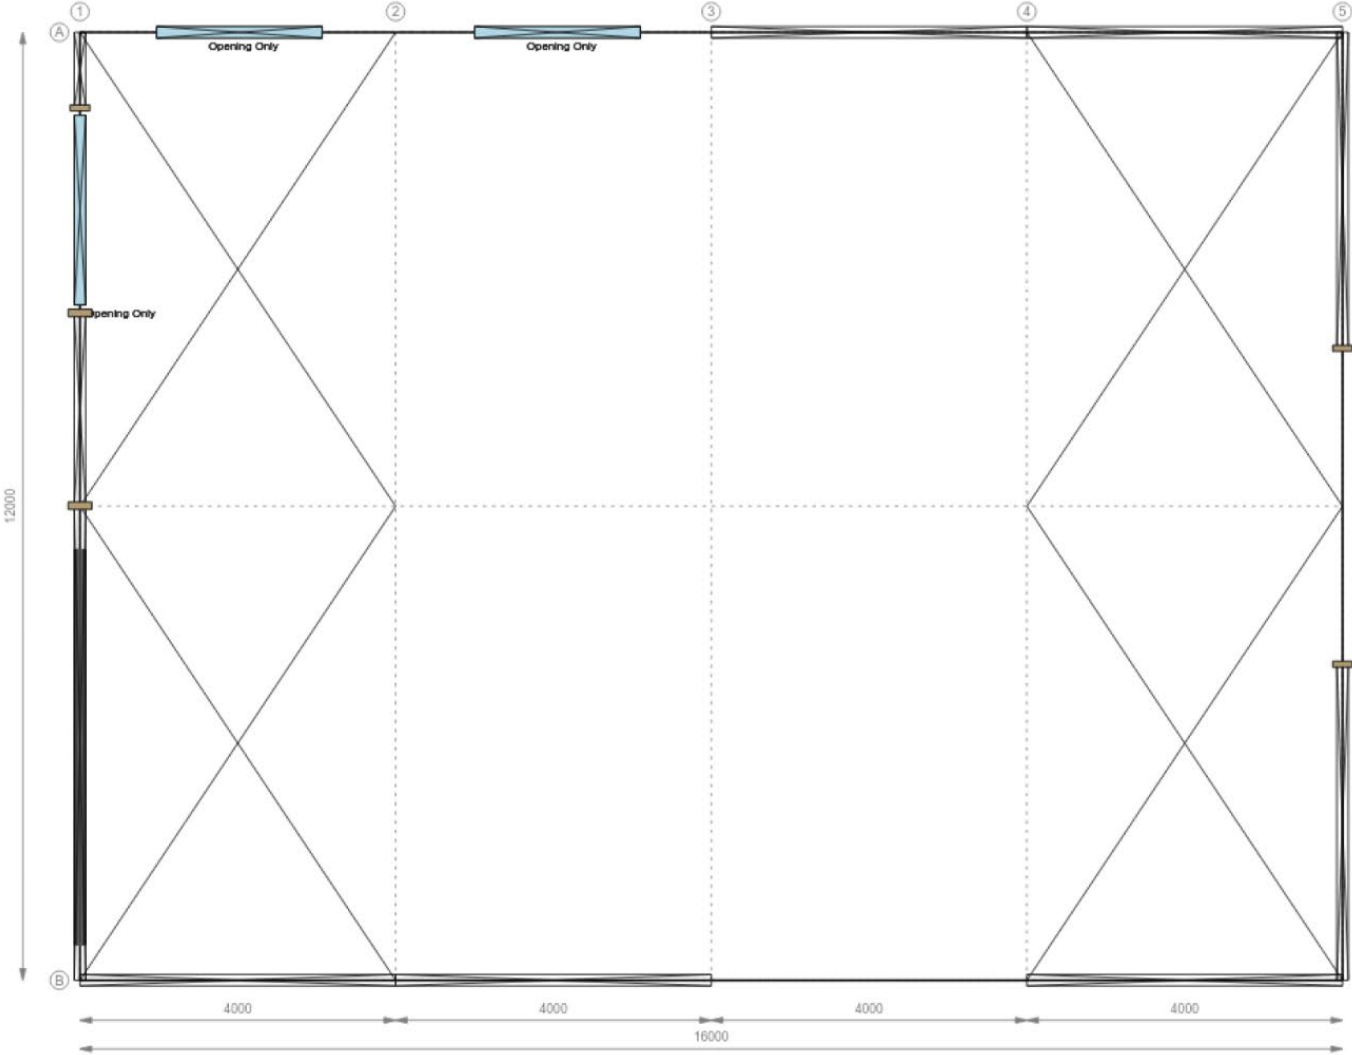


**Roof Plan:**

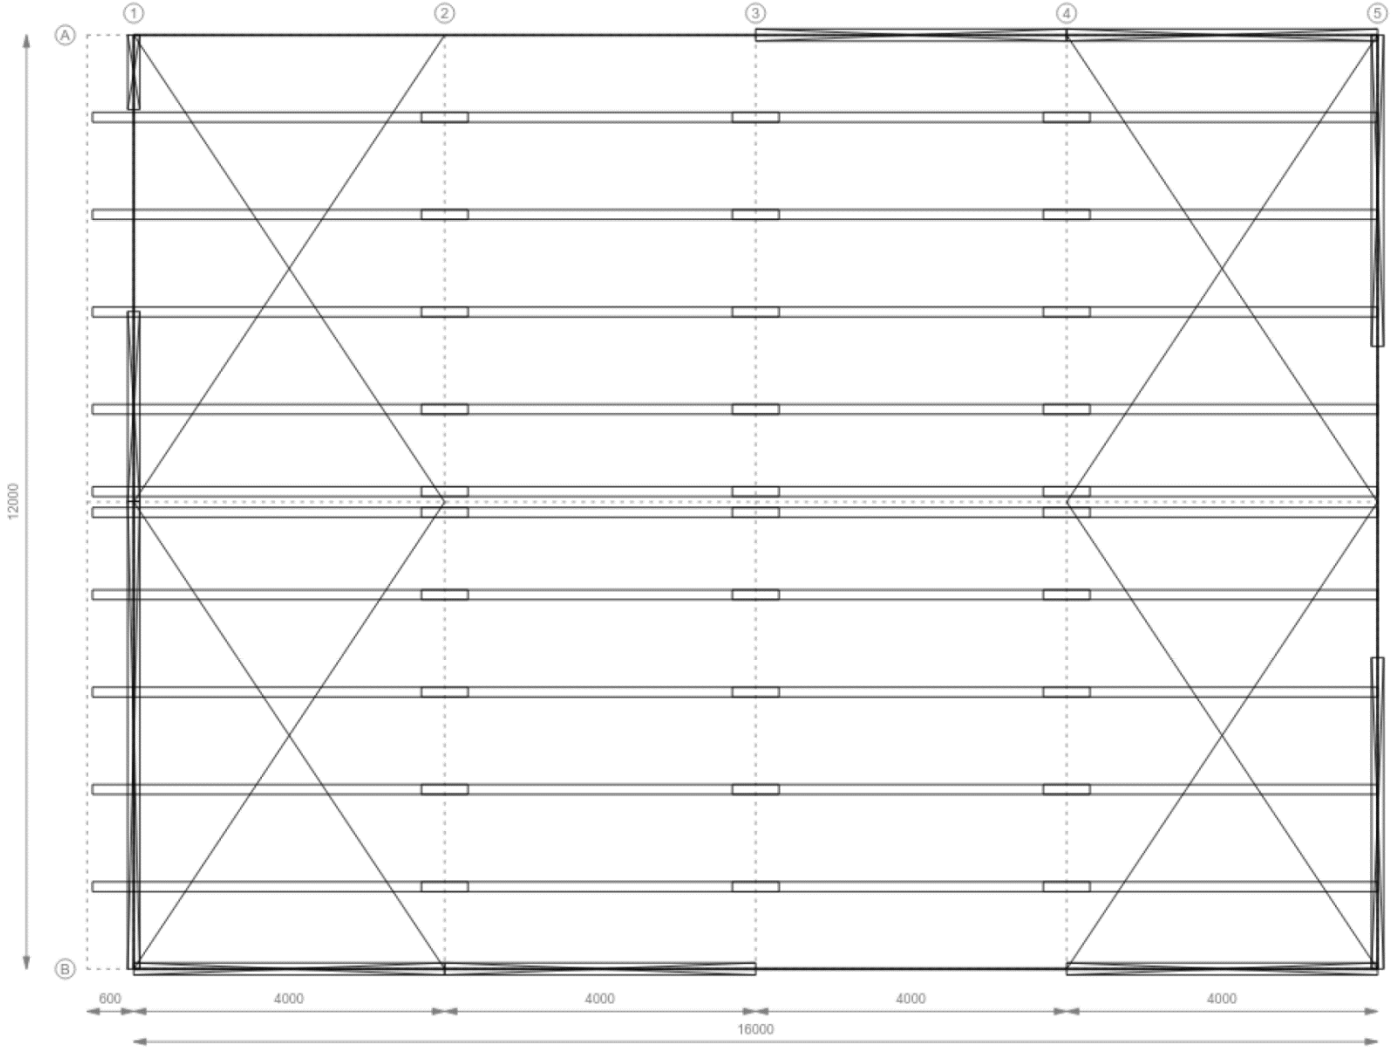


# Mezzanine Floor Plan

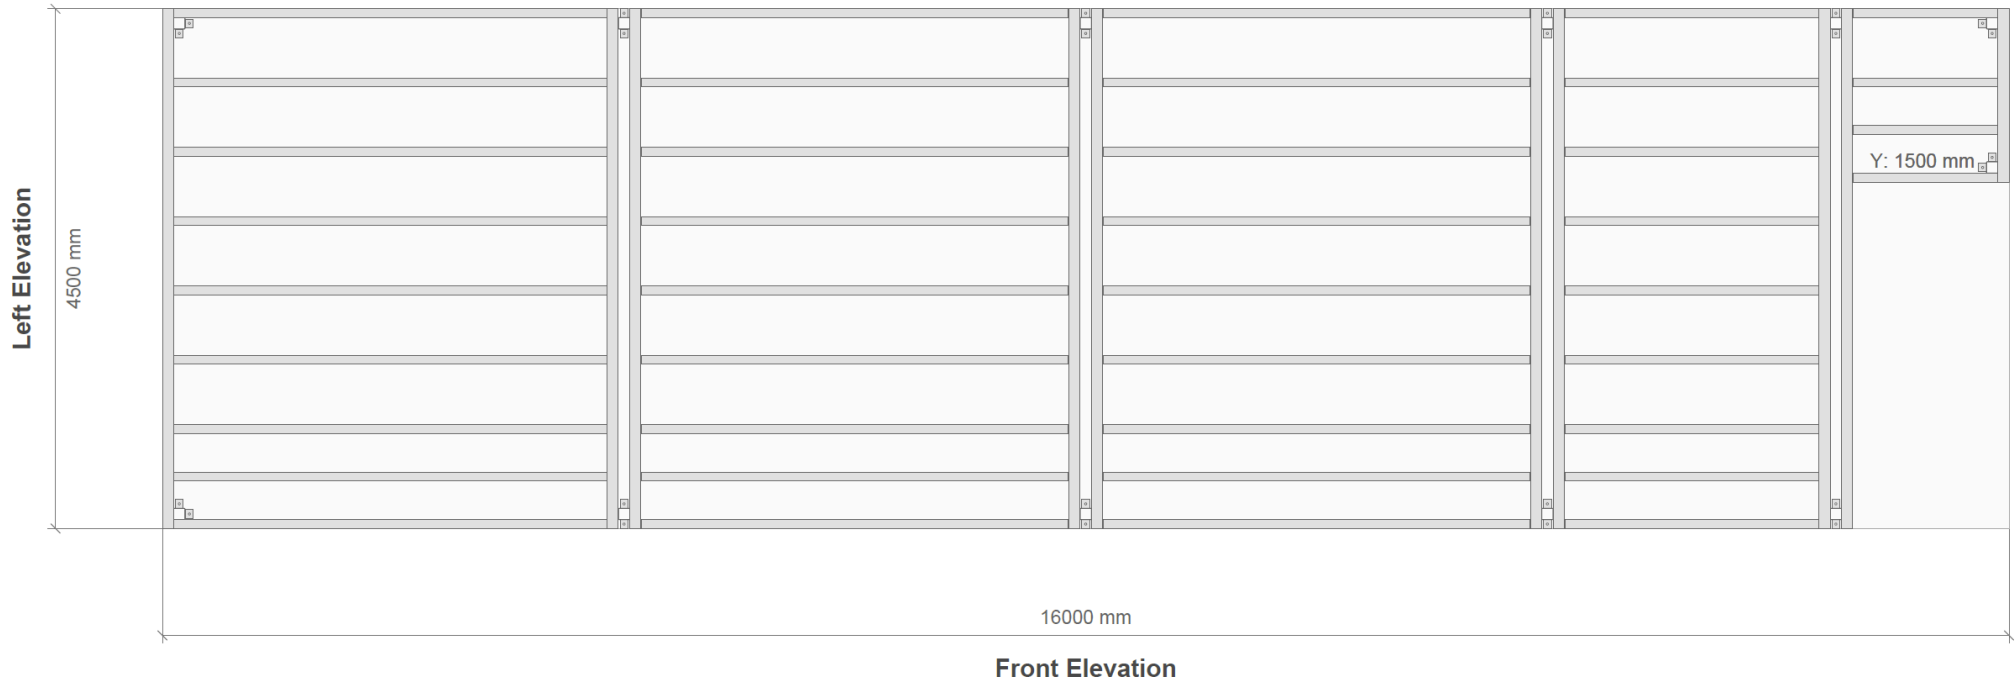


# Mezzanine Floor Elevation

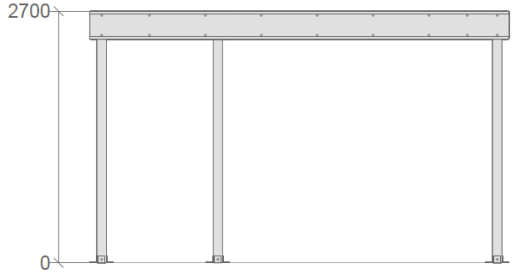


Left Elevation

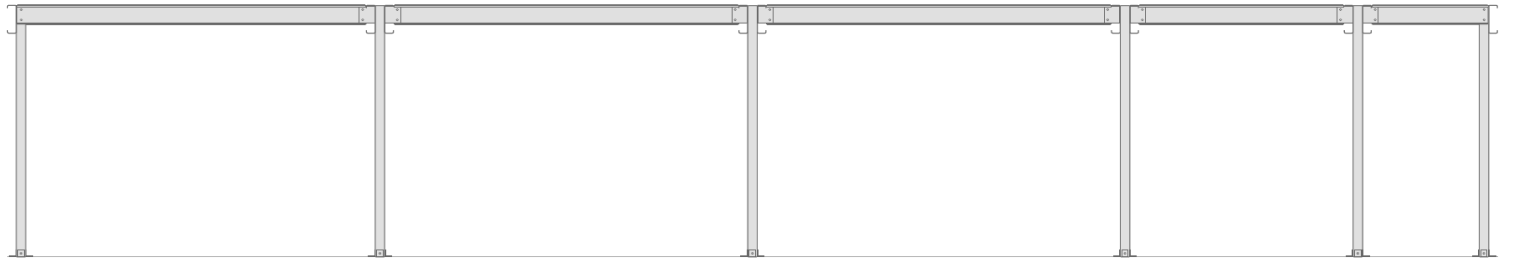

Front Elevation

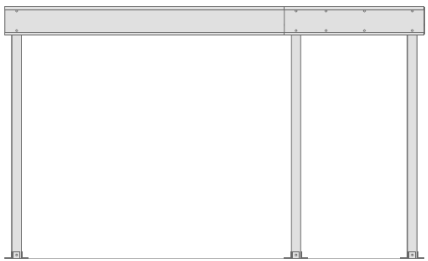


Right Elevation

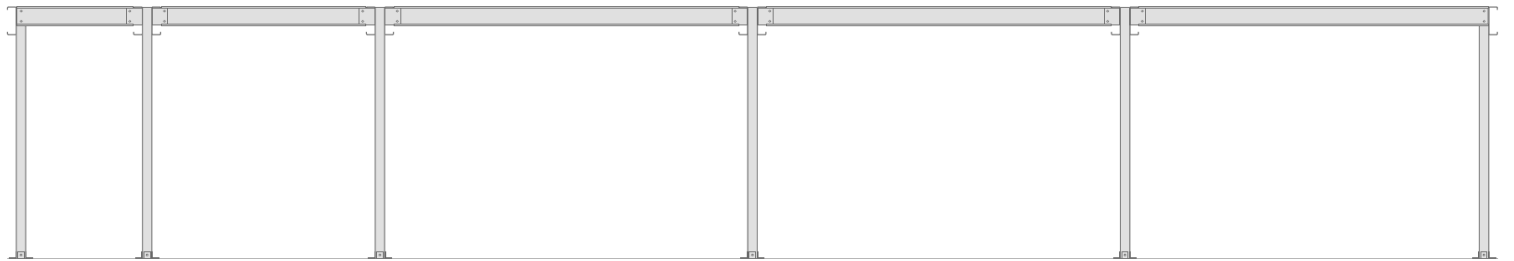


Back Elevation

# Downstairs Internal Fit Out Floor Plan

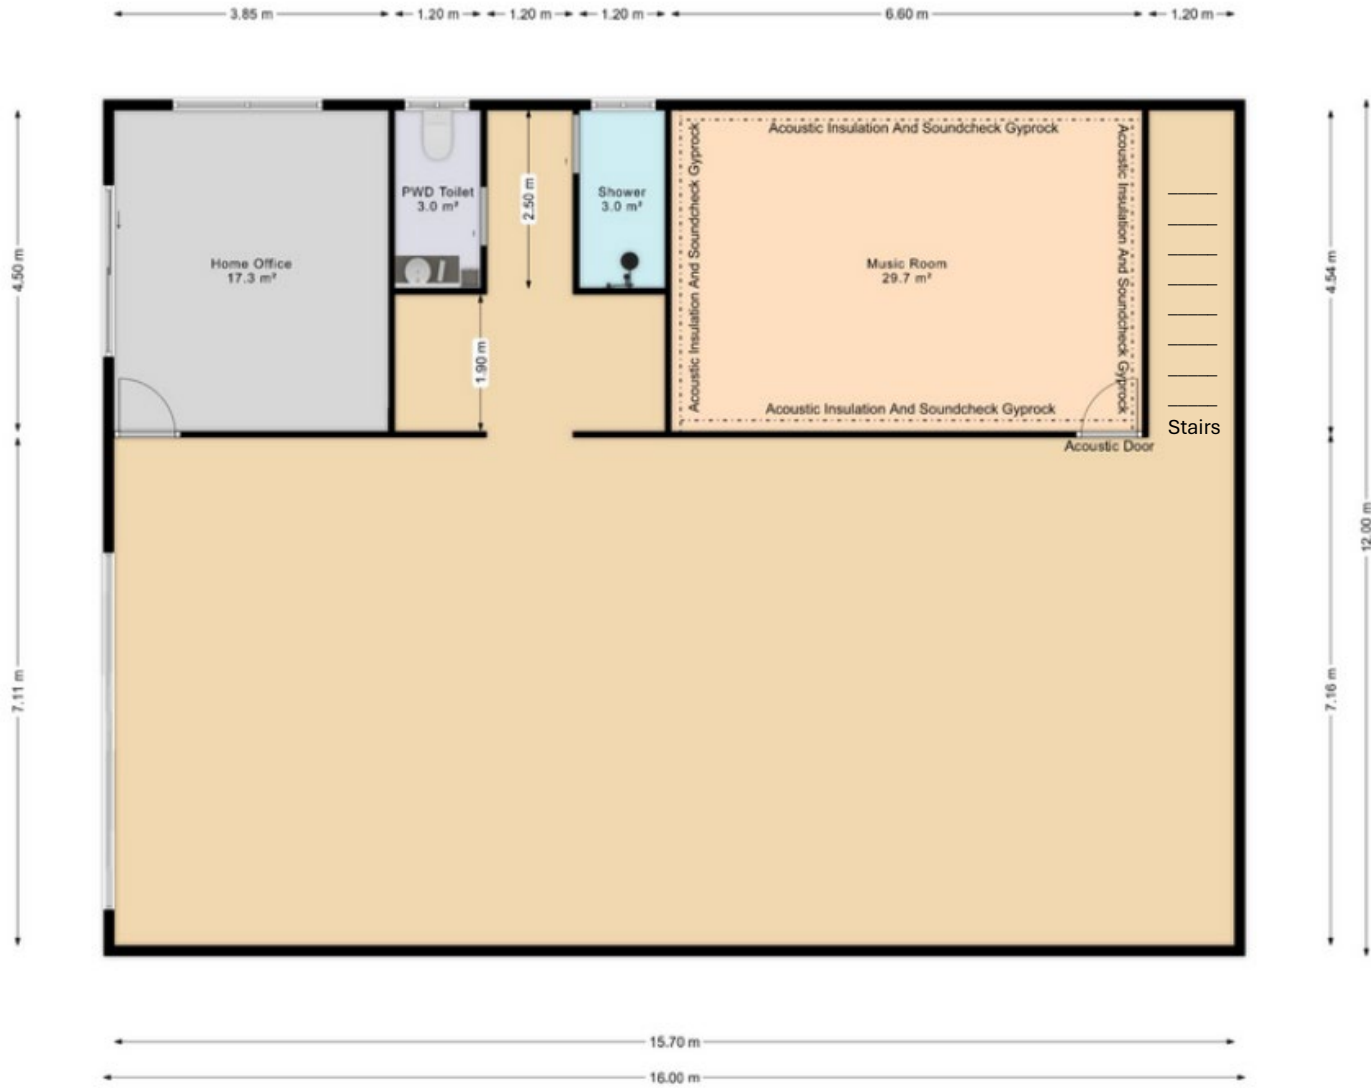

# Upstairs Internal Fit Out Floor Plan

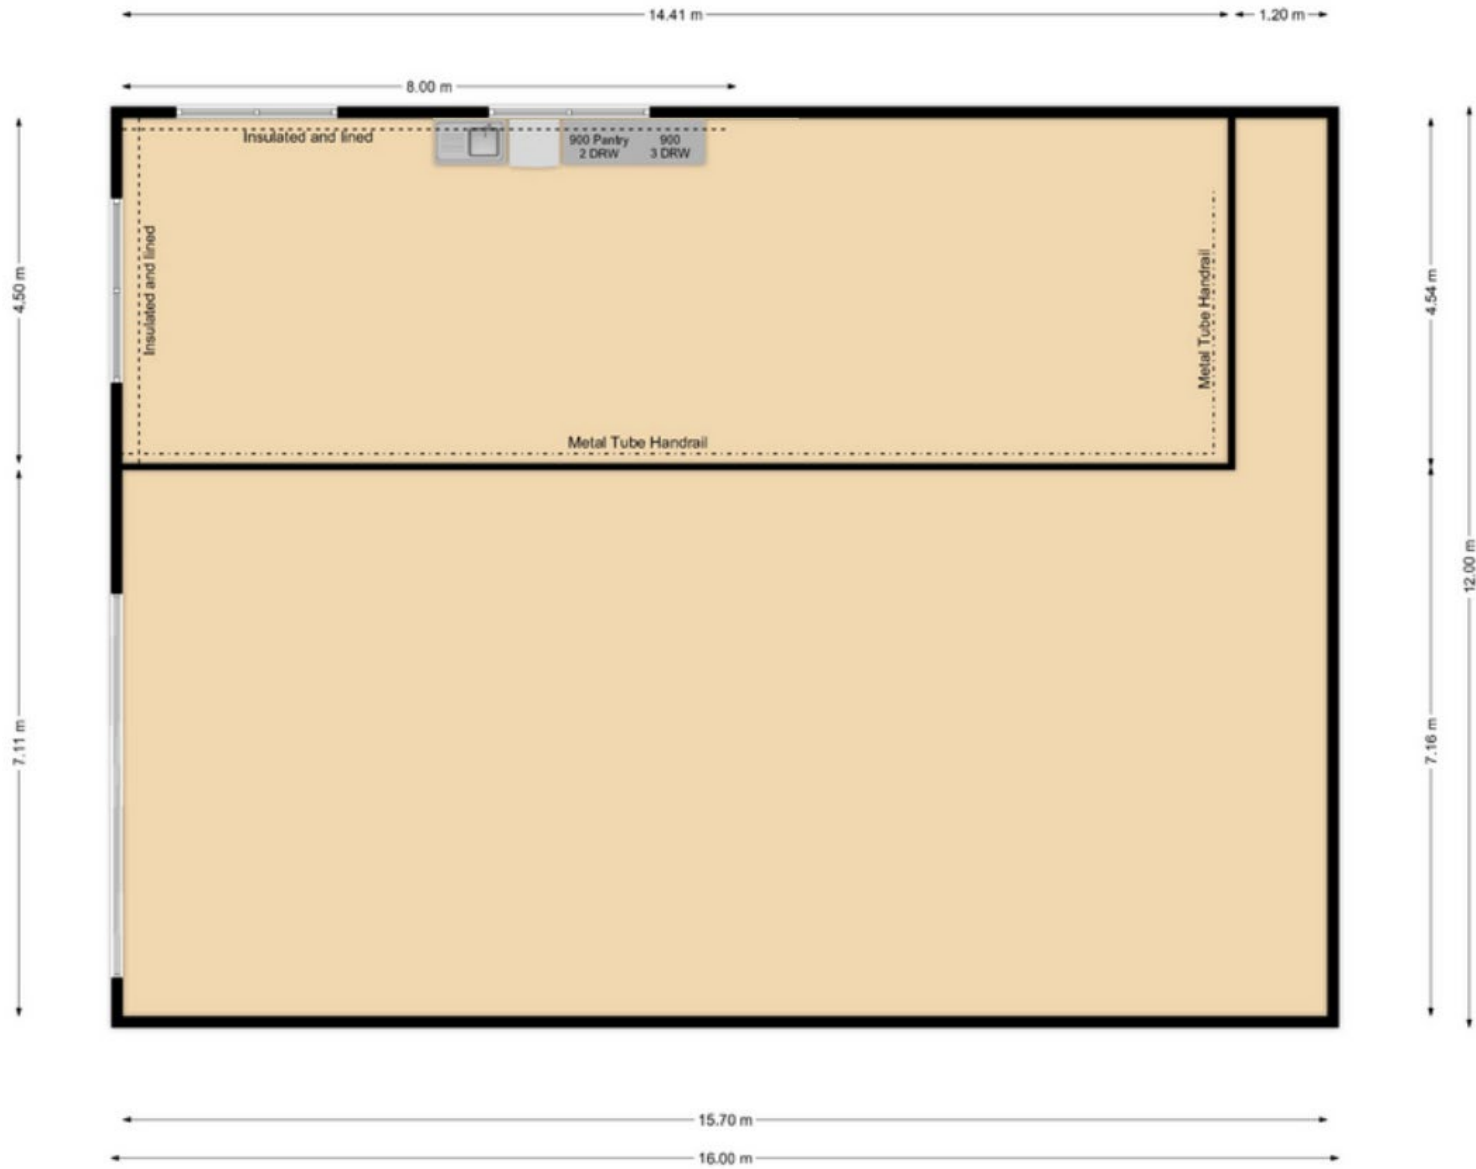

## Shed Positioning

