
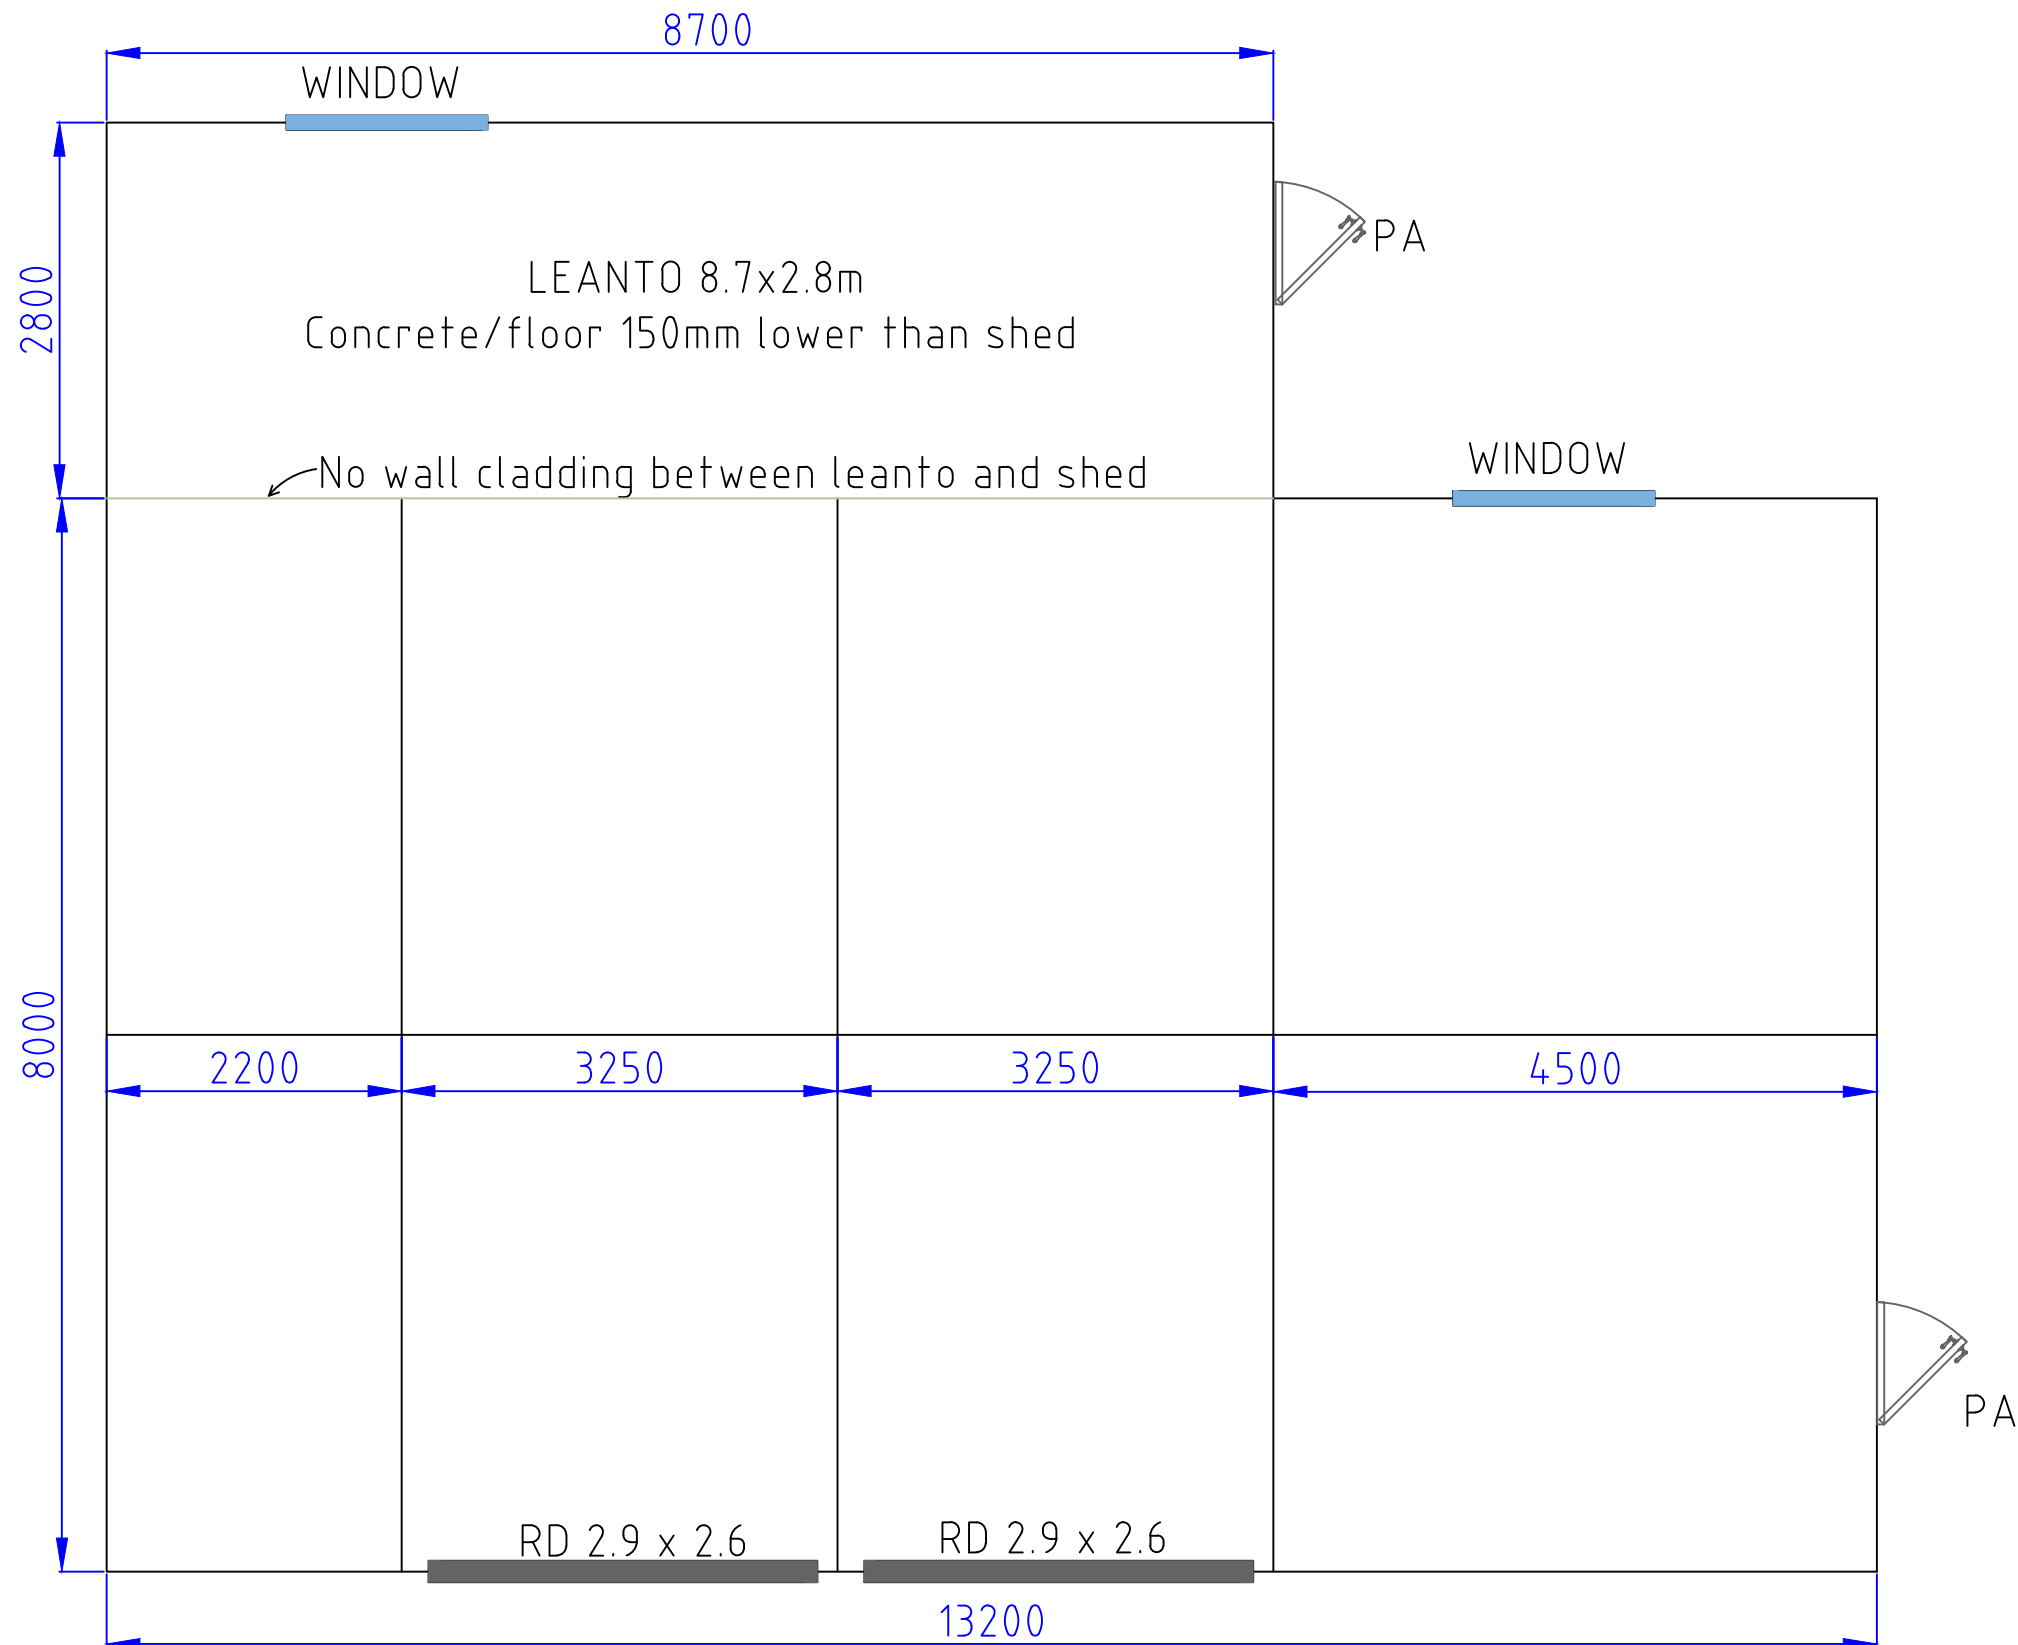


- Shed 13.2m x 8m. 3m Wall height.
- Gable roof 15 deg pitch
- Leanto roof 5 deg pitch
- All corrugated iron colourbond MATT BASALT
- Wall sheeting vertical corrugated iron
- Flashings/doors/windows - MATT Basalt
- Vermin flashing around base of walls
- 2x PA doors
- 2x roller doors 2.9m wide x 2.6m open height
- 2x window 900 high x 1500mm width or close to
- Aircell insulation roof/walls
- Concrete spec for car hoist 150mm, center area of bays with roller doors
- Gutter leaf guard/mesh option if possible
- No down pipes (will use PVC to tank)
- Concrete height of leanto 150mm lower than main shed (ground level slight fall to rear)
- Kit only no concrete or erection of shed

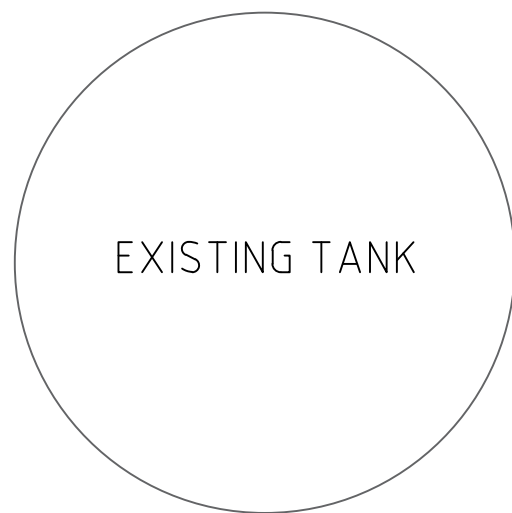

Itemref	Quantity	Title/Name, designation, material, dimension etc			Article No./Reference	
Designed by	Checked by	Approved by - date	File name	Date	Scale	
				24/10/2024		
Shed Plan				585 Tumut Plains Road		
				Edition	Sheet	
	Rev A	1/2				