
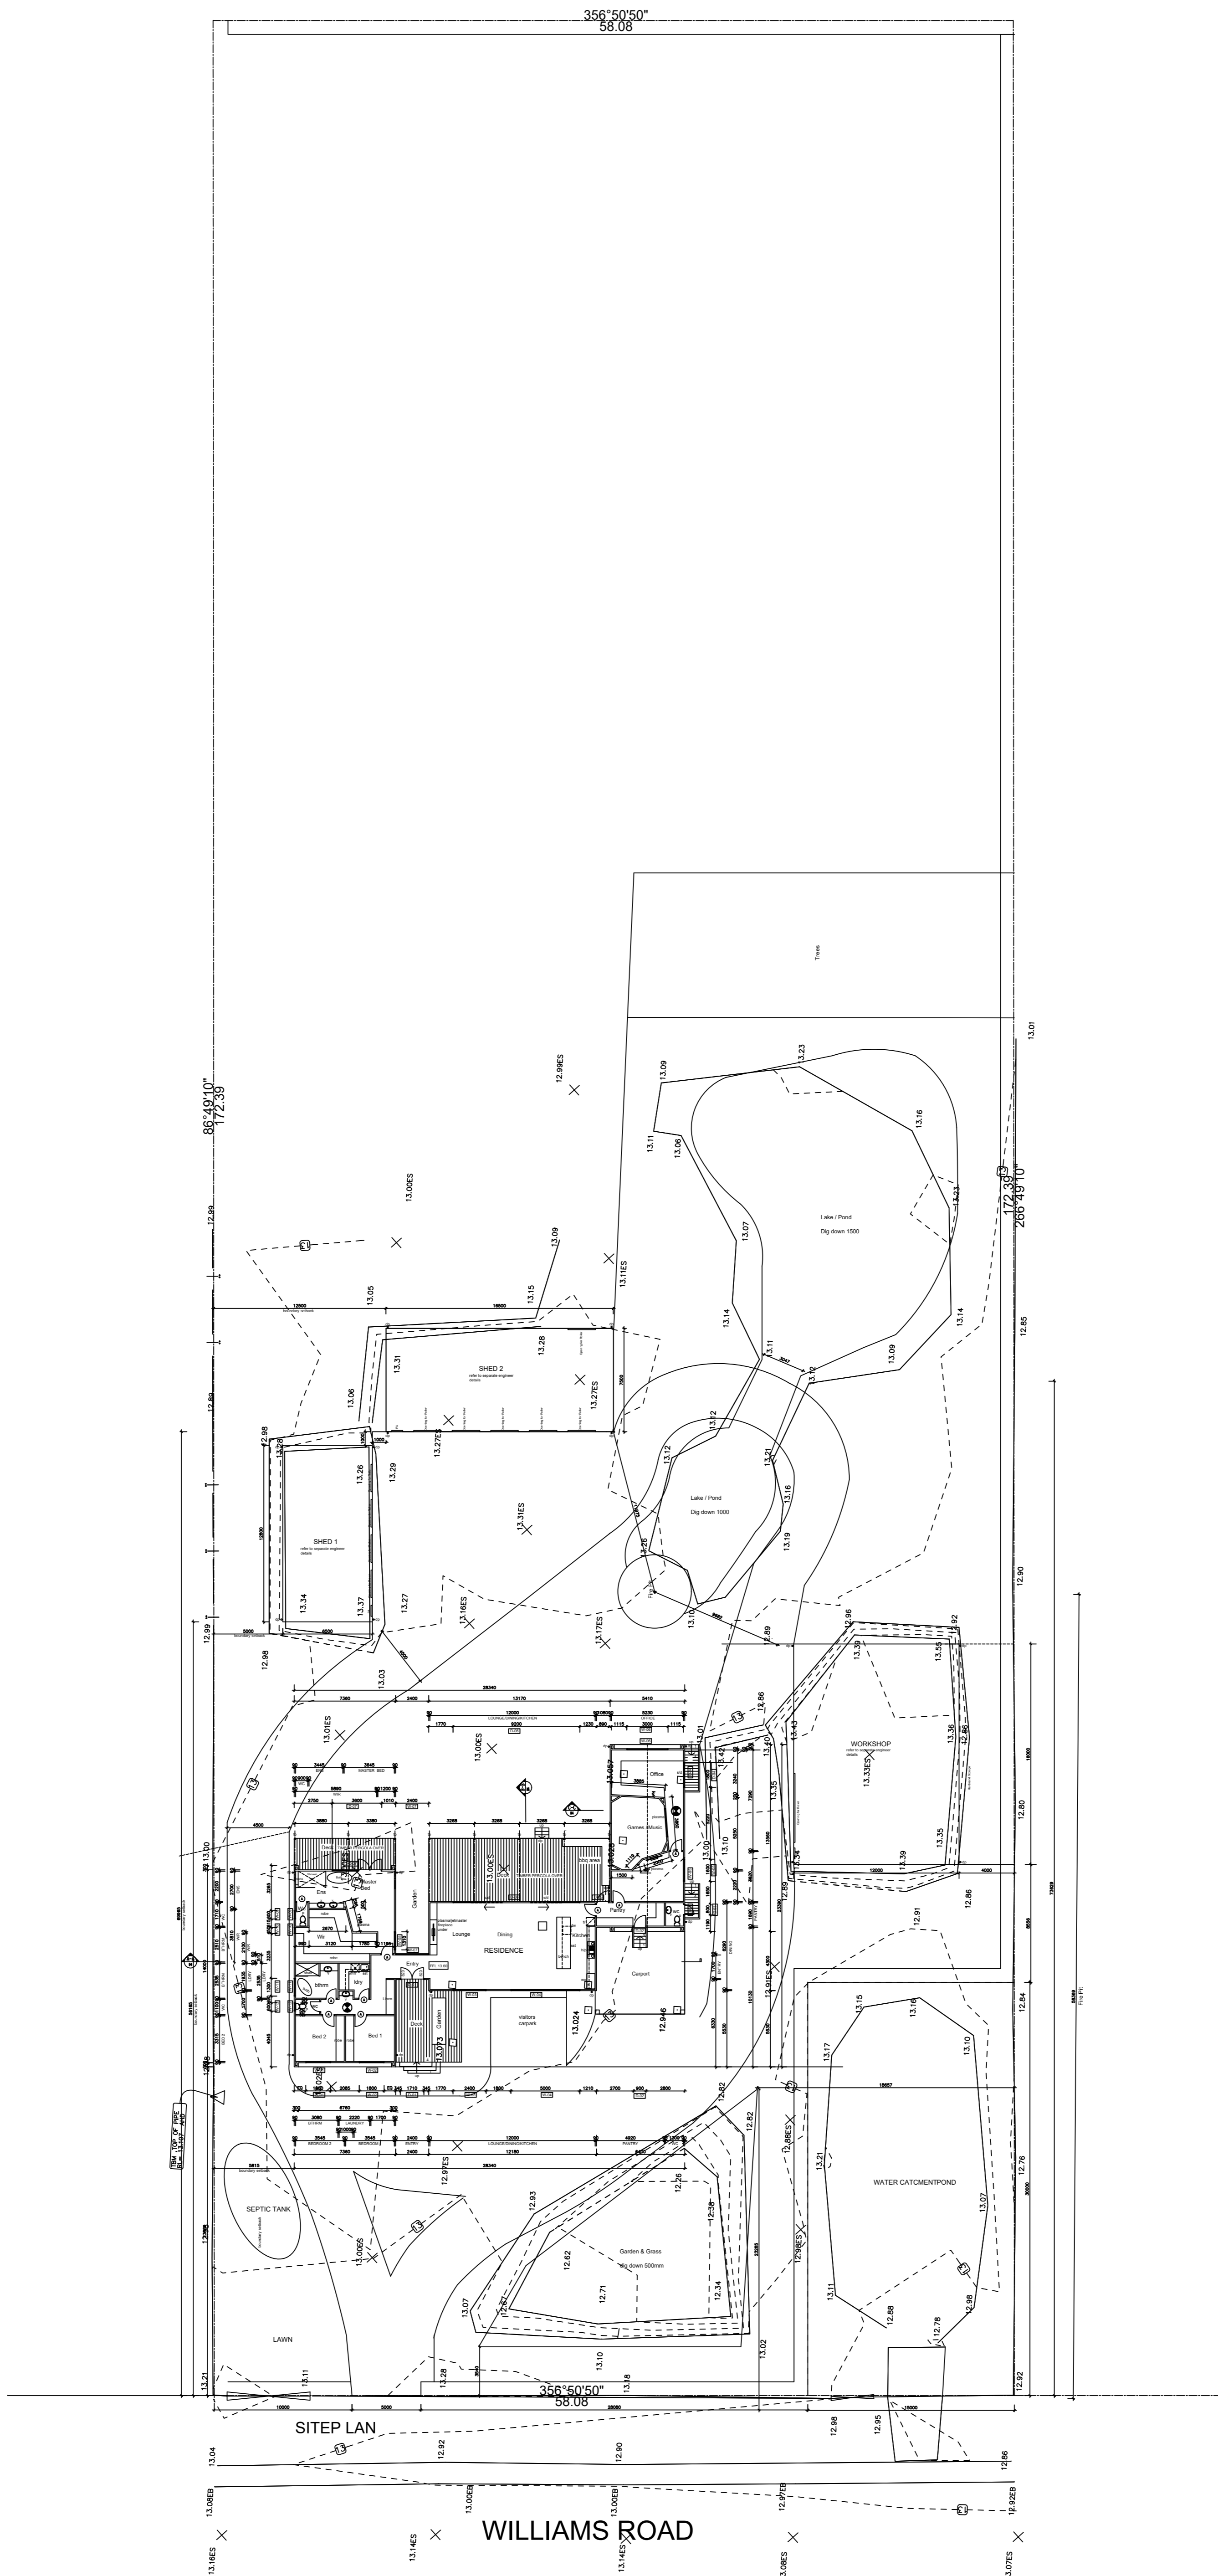


issued for construction

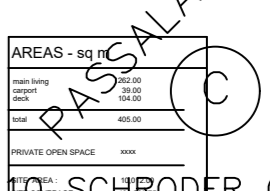

CONTRACTORS MUST VERIFY ALL DIMENSIONS ON SITE PRIOR TO THE COMMENCEMENT OF ANY WORKS AND OR SHOP DRAWINGS. FIGURED DIMENSIONS SHALL TAKE PREFERENCE OVER SCALED DIMENSIONS.


REVISIONS		ISSUE
NO.	DESCRIPTION	TO DATE


 PROJECT ARCHITECTS
 10 SCHRODER COURT
 NORTH HAVEN
 ADELAIDE, SA

MOB 0439557709
 EMAIL studiodomus@bigpond.com
 CONTACT salvatore.passalacqua

Project
PROPOSED RESIDENCE AND SHEDS FOR MR A BIANCHETTI AT 62 WILLIAMS ROAD TWO WELLS

Drawing Title
PLANS

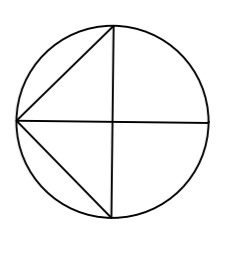	Drawn SP	Date Plotted 21/08/23
	Scale 1:200	Date OCT2022
	Project Number ADAM/22/	Revision No. 1 OF 4