


issued for construction

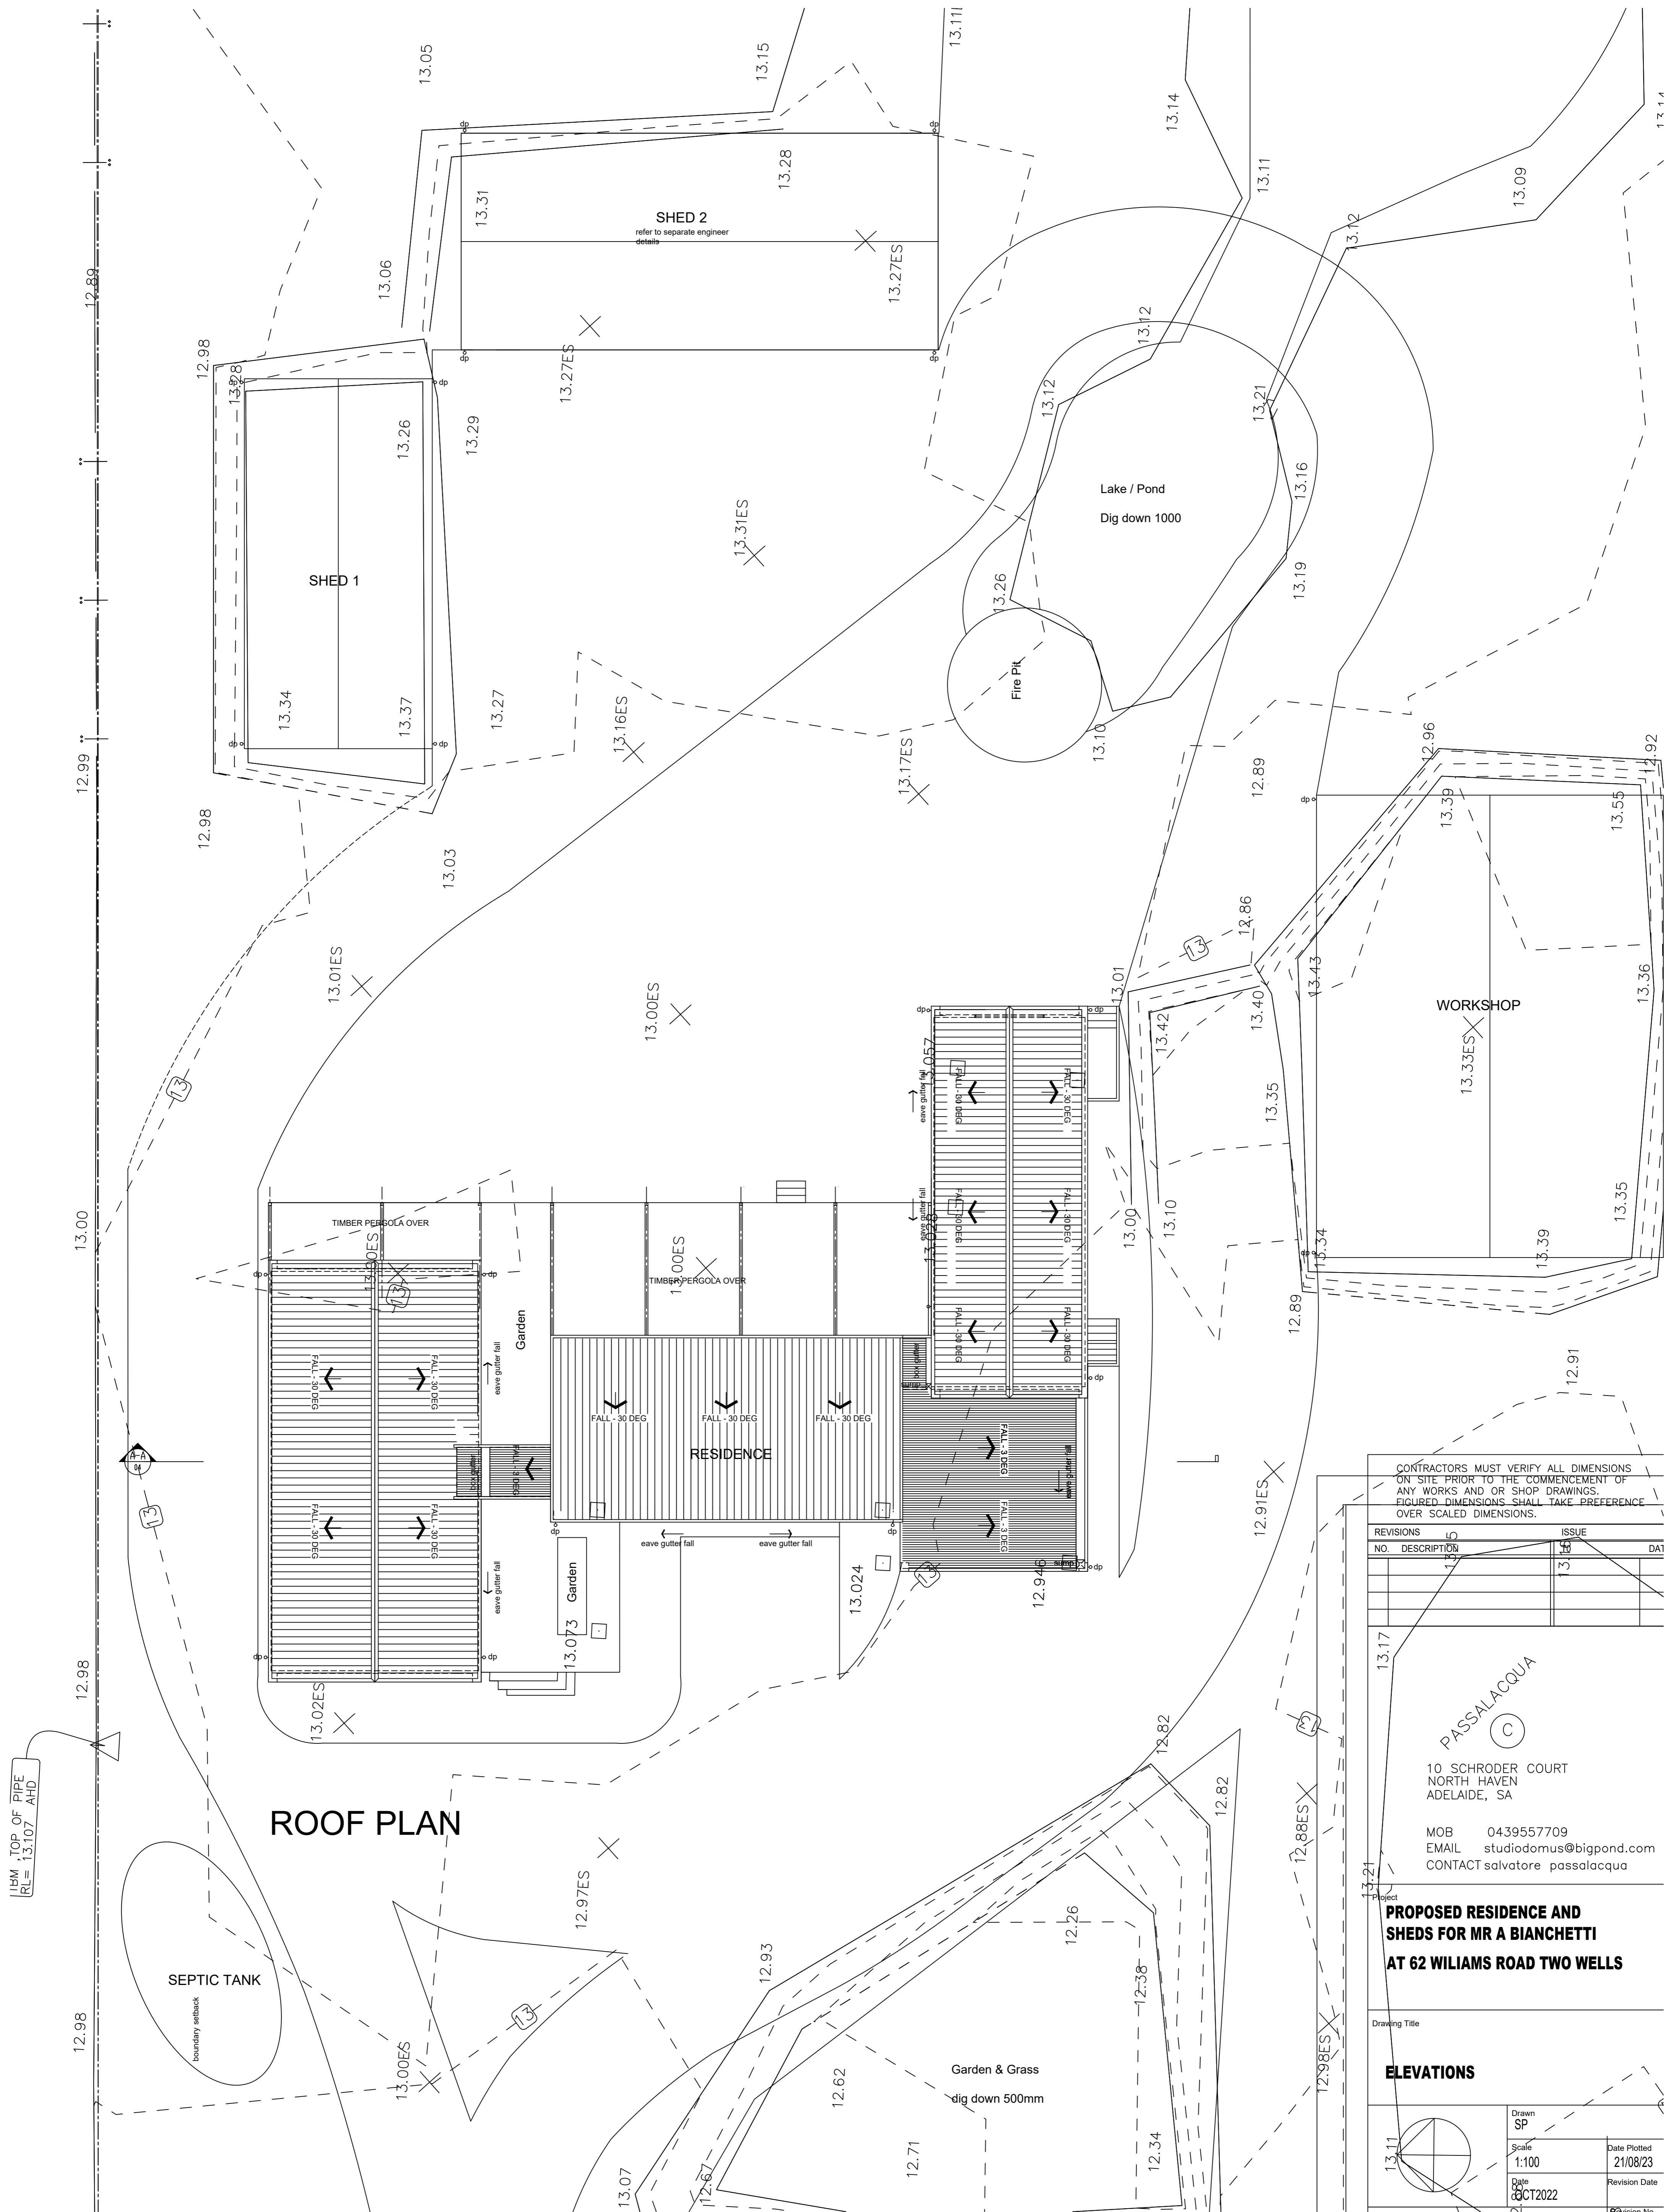

CONTRACTORS MUST VERIFY ALL DIMENSIONS ON SITE PRIOR TO THE COMMENCEMENT OF ANY WORKS AND OR SHOP DRAWINGS. FIGURED DIMENSIONS SHALL TAKE PREFERENCE OVER SCALED DIMENSIONS.

REVISIONS		ISSUE	
NO.	DESCRIPTION	DATE	DATE
1		13/05	
2		13/05	
3		13/05	

PASSALACQUA (C)

10 SCHRODER COURT  
NORTH HAVEN  
ADELAIDE, SA  
MOB 0439557709  
EMAIL studiodomus@bigpond.com  
CONTACT salvatore passalacqua

**PROPOSED RESIDENCE AND SHEDS FOR MR A BIANCHETTI AT 62 WILIAMS ROAD TWO WELLS**

Drawing Title

**ELEVATIONS**

Project Number: ADAM/22/

Drawing Number: 3 OF 4

Drawn: SP

Scale: 1:100

Date Plotted: 21/08/23

Date: 08 OCT 2022

Revision Date:

Revision No.: