




PRELIMINARY DRAWINGS ONLY
NOT FOR CONSTRUCTION OR COUNCIL SUBMISSION



PROPOSED NEW HOME
5 Kilkenny Court, Wee Waa, NSW. Australia

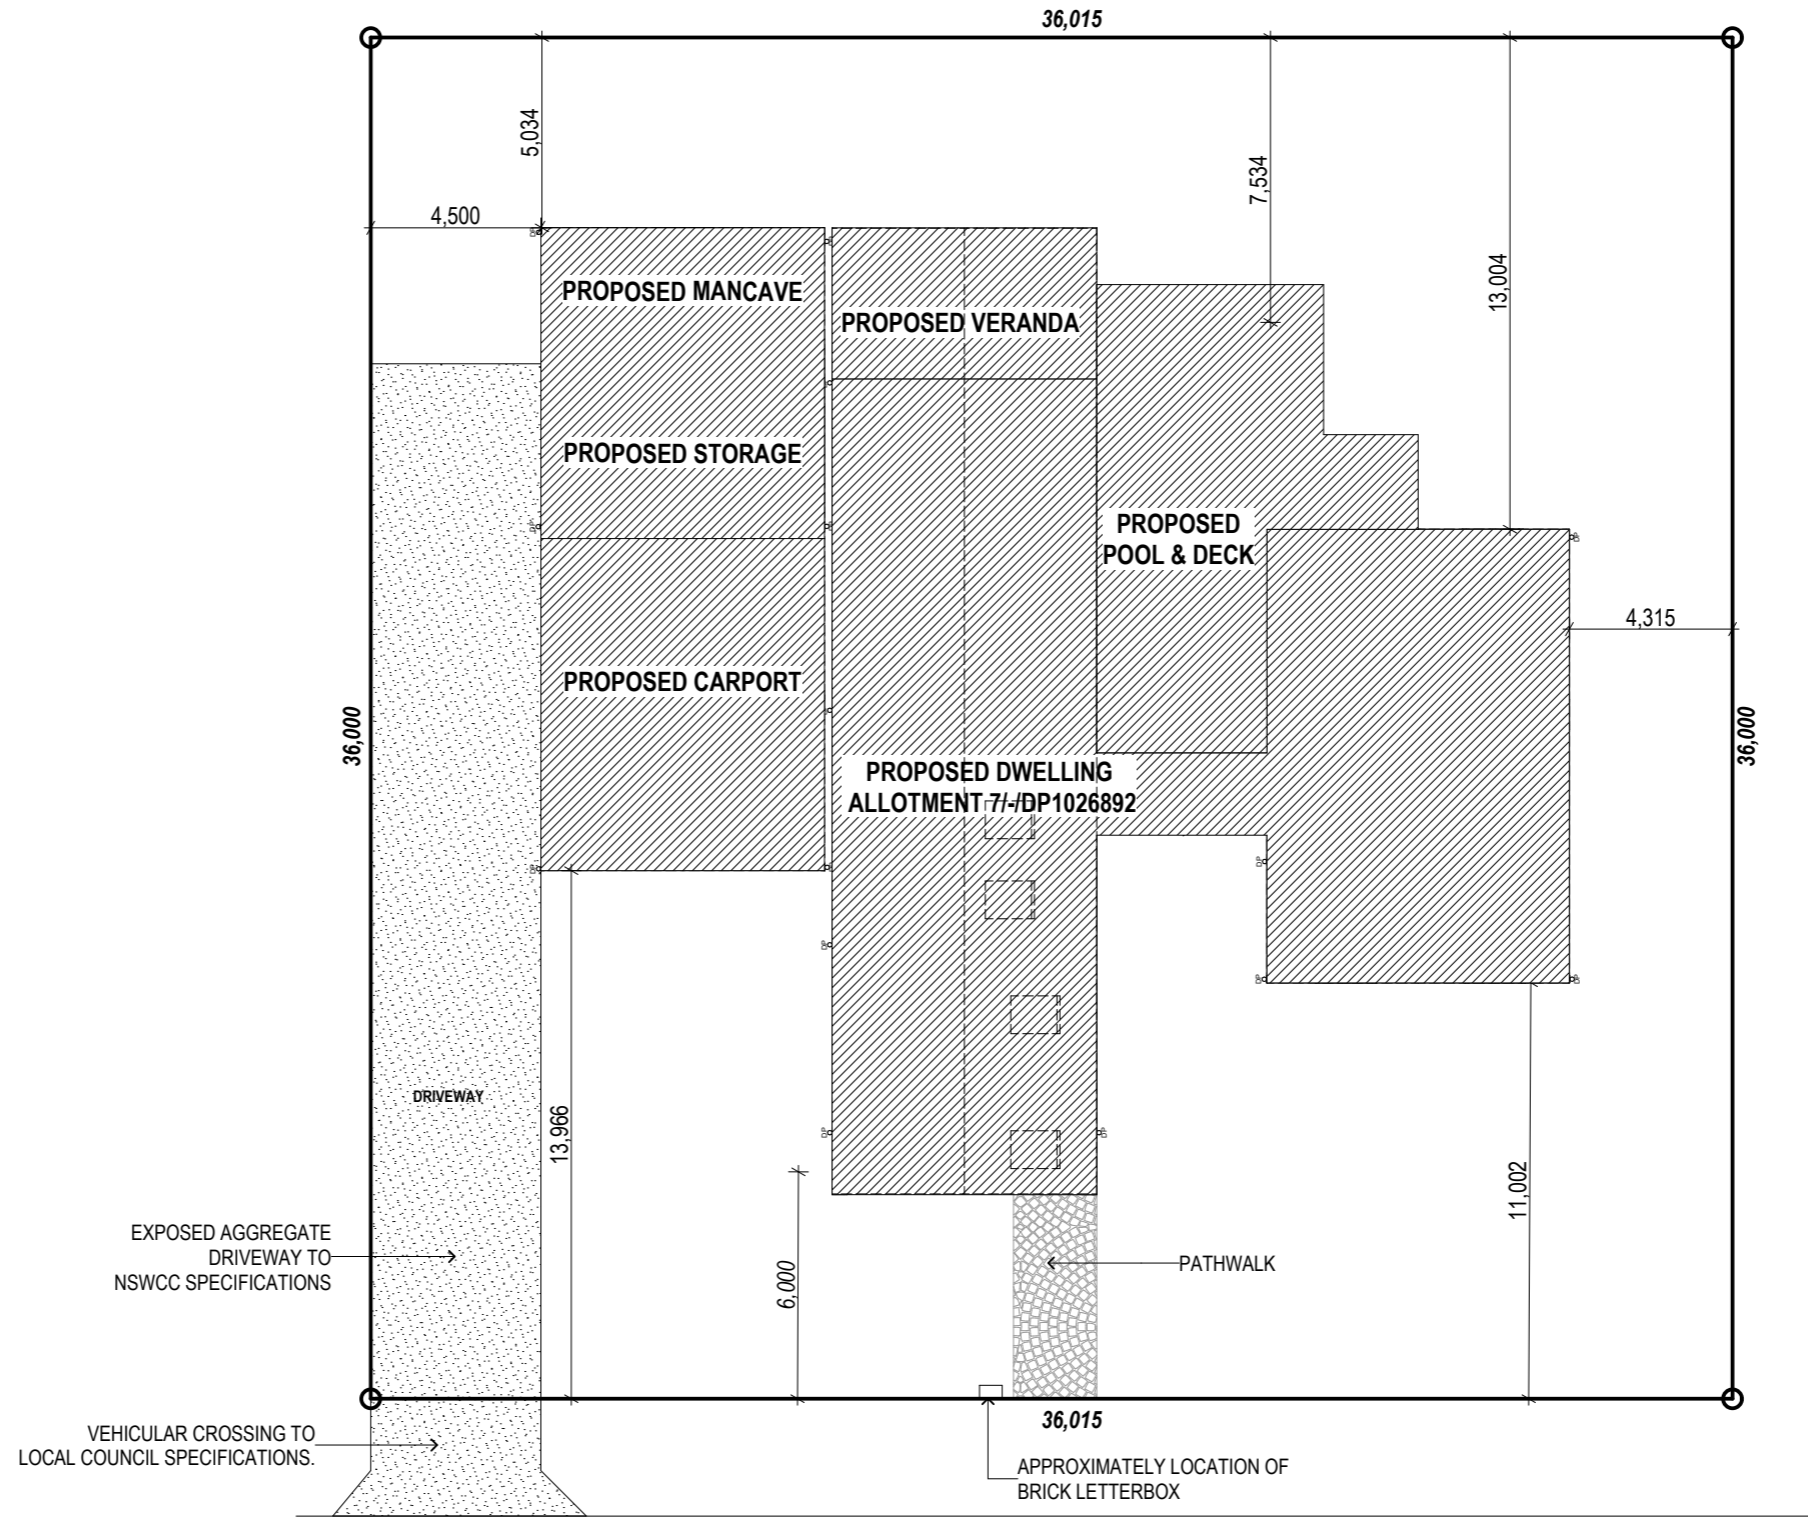

PROPOSED SITE PLAN


SITE AREA: 1,296.54 m²
 PROPOSED SITE COVER: 483.95m²

TOTAL SITE COVER: 483.95m²
 TOTAL SITE COVERAGE: 37.32%

5 KILKENNY COURT

SITE BOUNDARY DIMENSIONS AS PER LAND SURVEY SUPPLIED BY CLIENT.
 BOUNDARY IS INDICATIVE ONLY. IT SHOULD NOT AND CAN NOT BE USED AS A BASIS OF TRUE BOUNDARY LOCATION.
 ALL DIMENSIONS SHOULD BE CONFIRMED ON-SITE WITH LANDOWNER OR WITH LAND SURVEY.


PRELIMINARY DRAWINGS ONLY
 NOT FOR CONSTRUCTION OR COUNCIL SUBMISSION

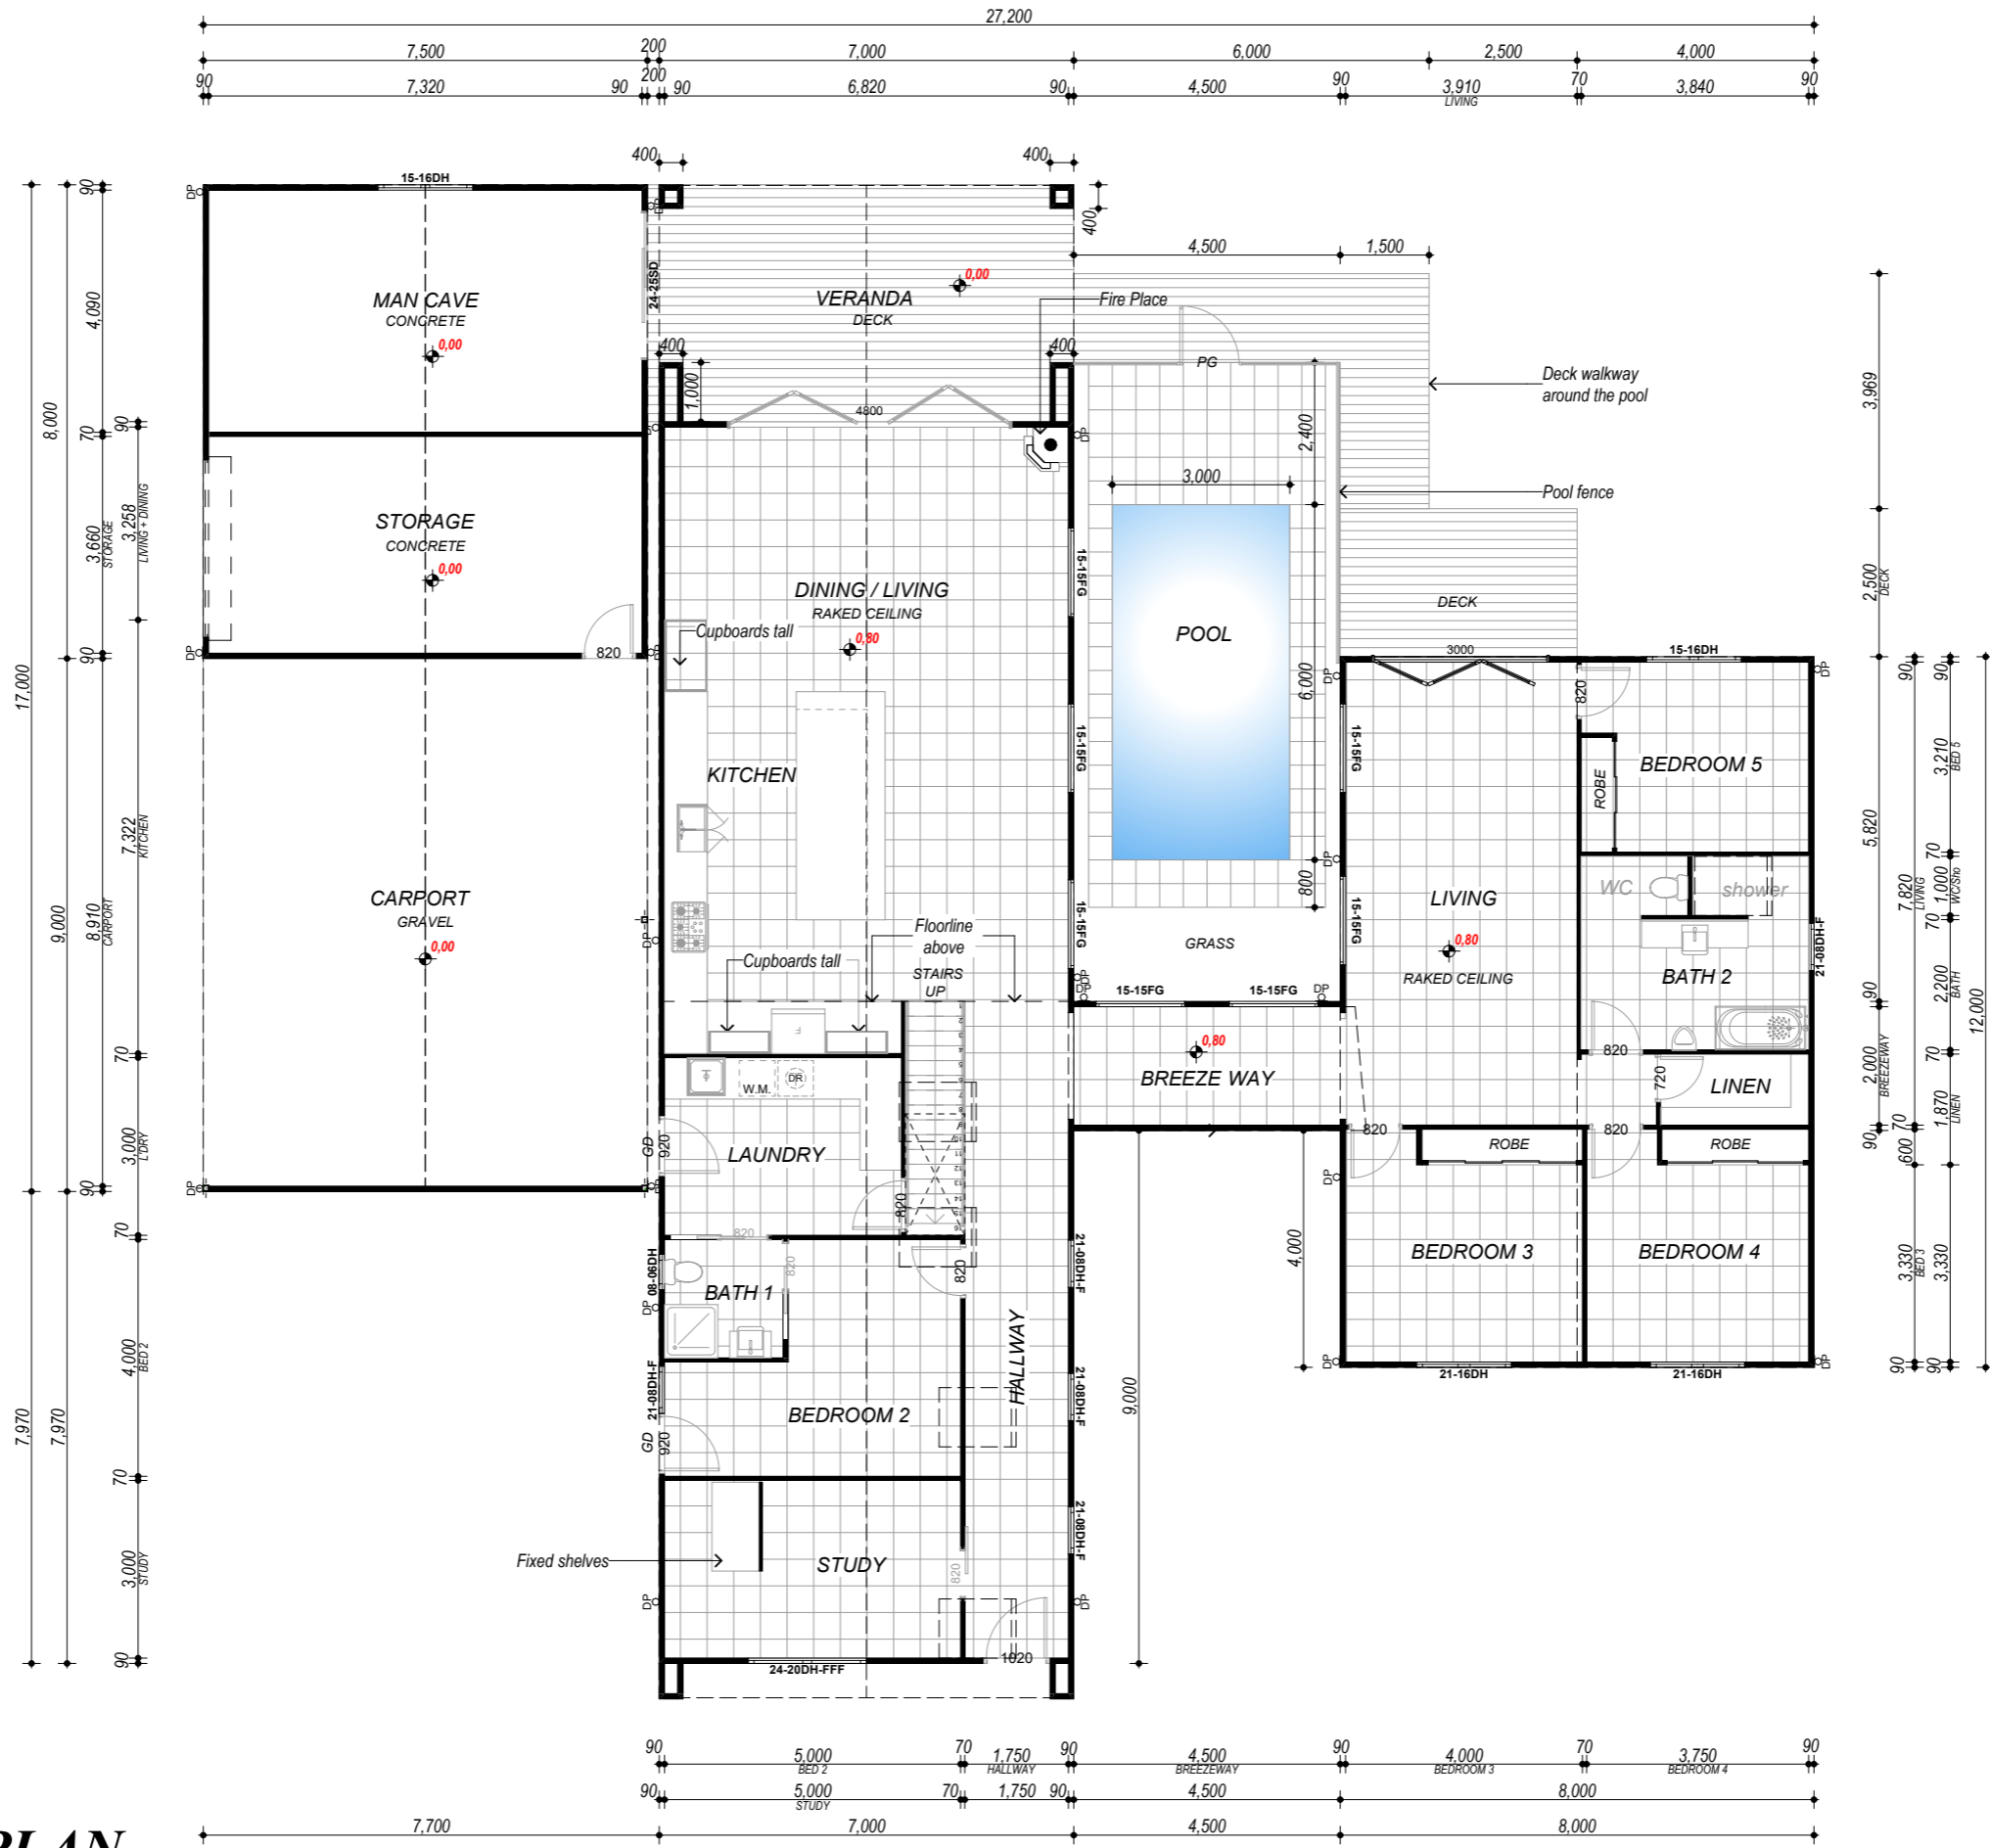

Schedule of areas	
AREA SUMMARY	
Zone Name	Measured Area
CARPORY	64.03
MAIN LIVING	252.40
POOL & DECK	65.66
STORE & MAN CAVE	61.50
UPPER LIVING	73.65
VERANDA	28.00
Gross Floor area:	545.24 m²


GROUND FLOOR PLAN

PRELIMINARY DRAWINGS ONLY
NOT FOR CONSTRUCTION OR COUNCIL SUBMISSION

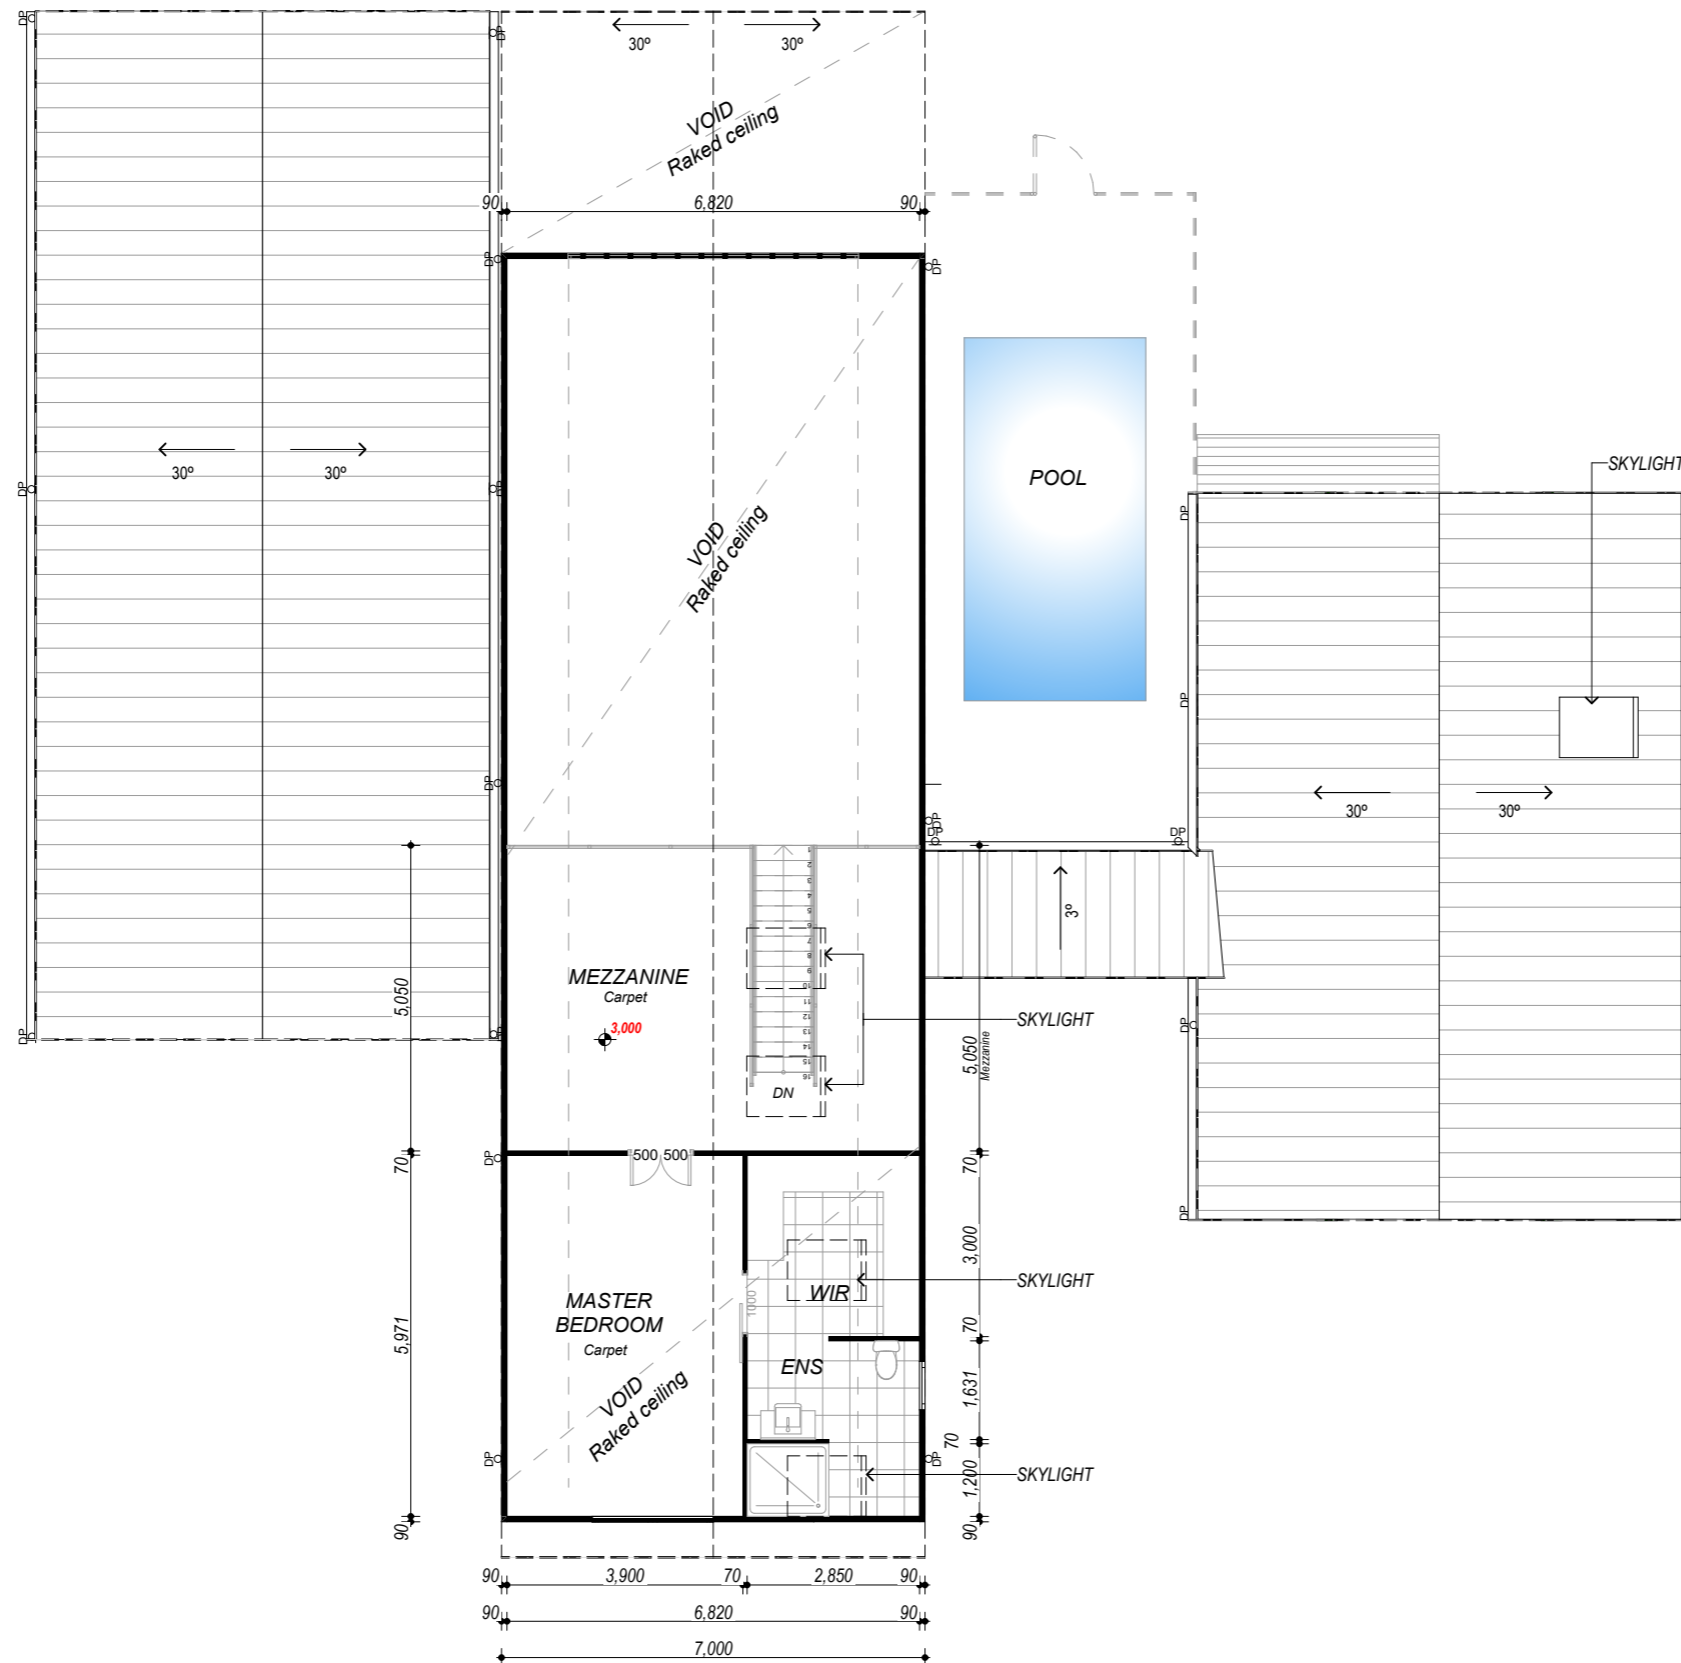

FIRST FLOOR PLAN

PRELIMINARY DRAWINGS ONLY
NOT FOR CONSTRUCTION OR COUNCIL SUBMISSION

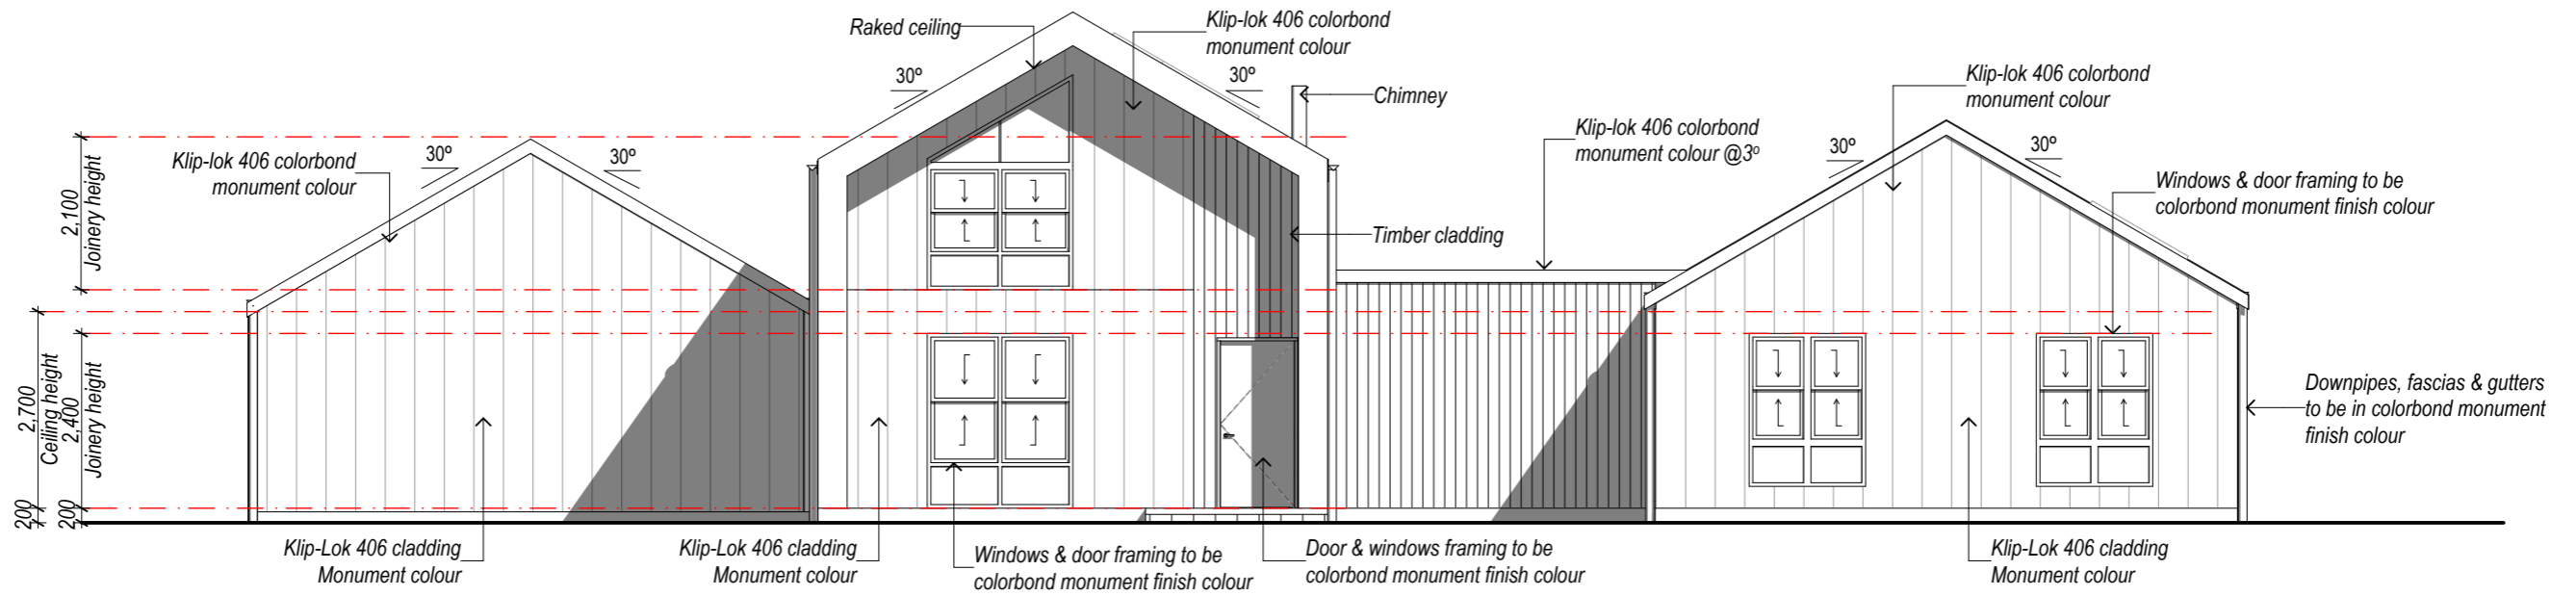


EASTERN ELEVATION


PRELIMINARY DRAWINGS ONLY
NOT FOR CONSTRUCTION OR COUNCIL SUBMISSION



SOUTHERN ELEVATION

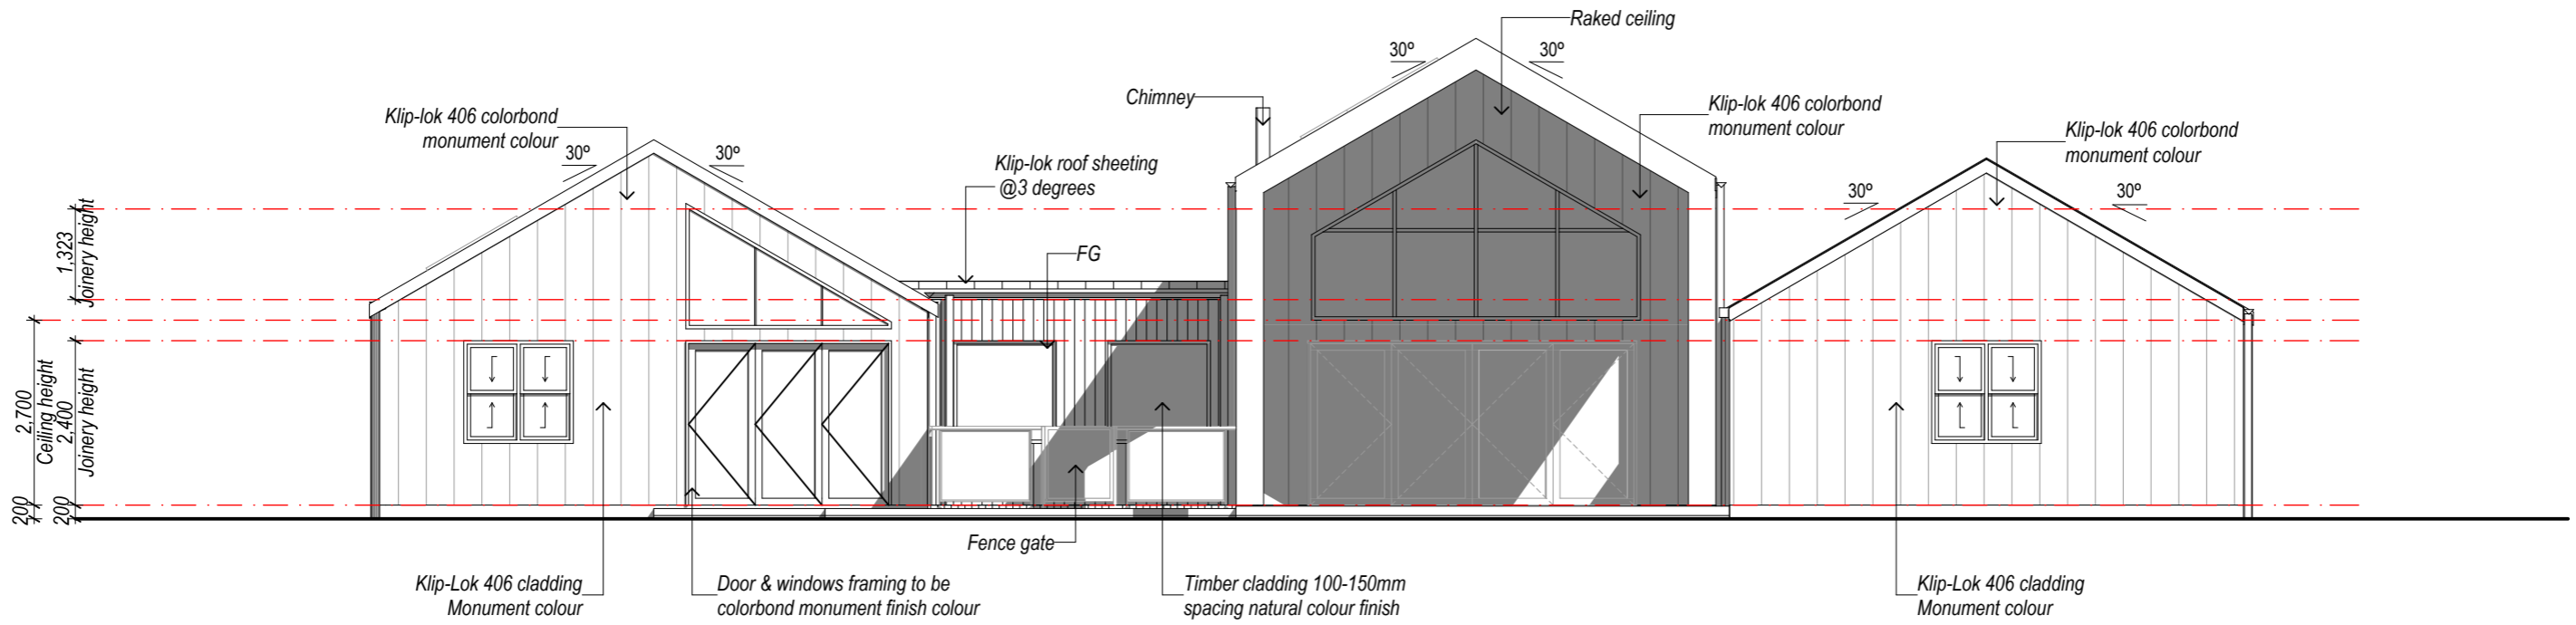

WESTERN ELEVATION

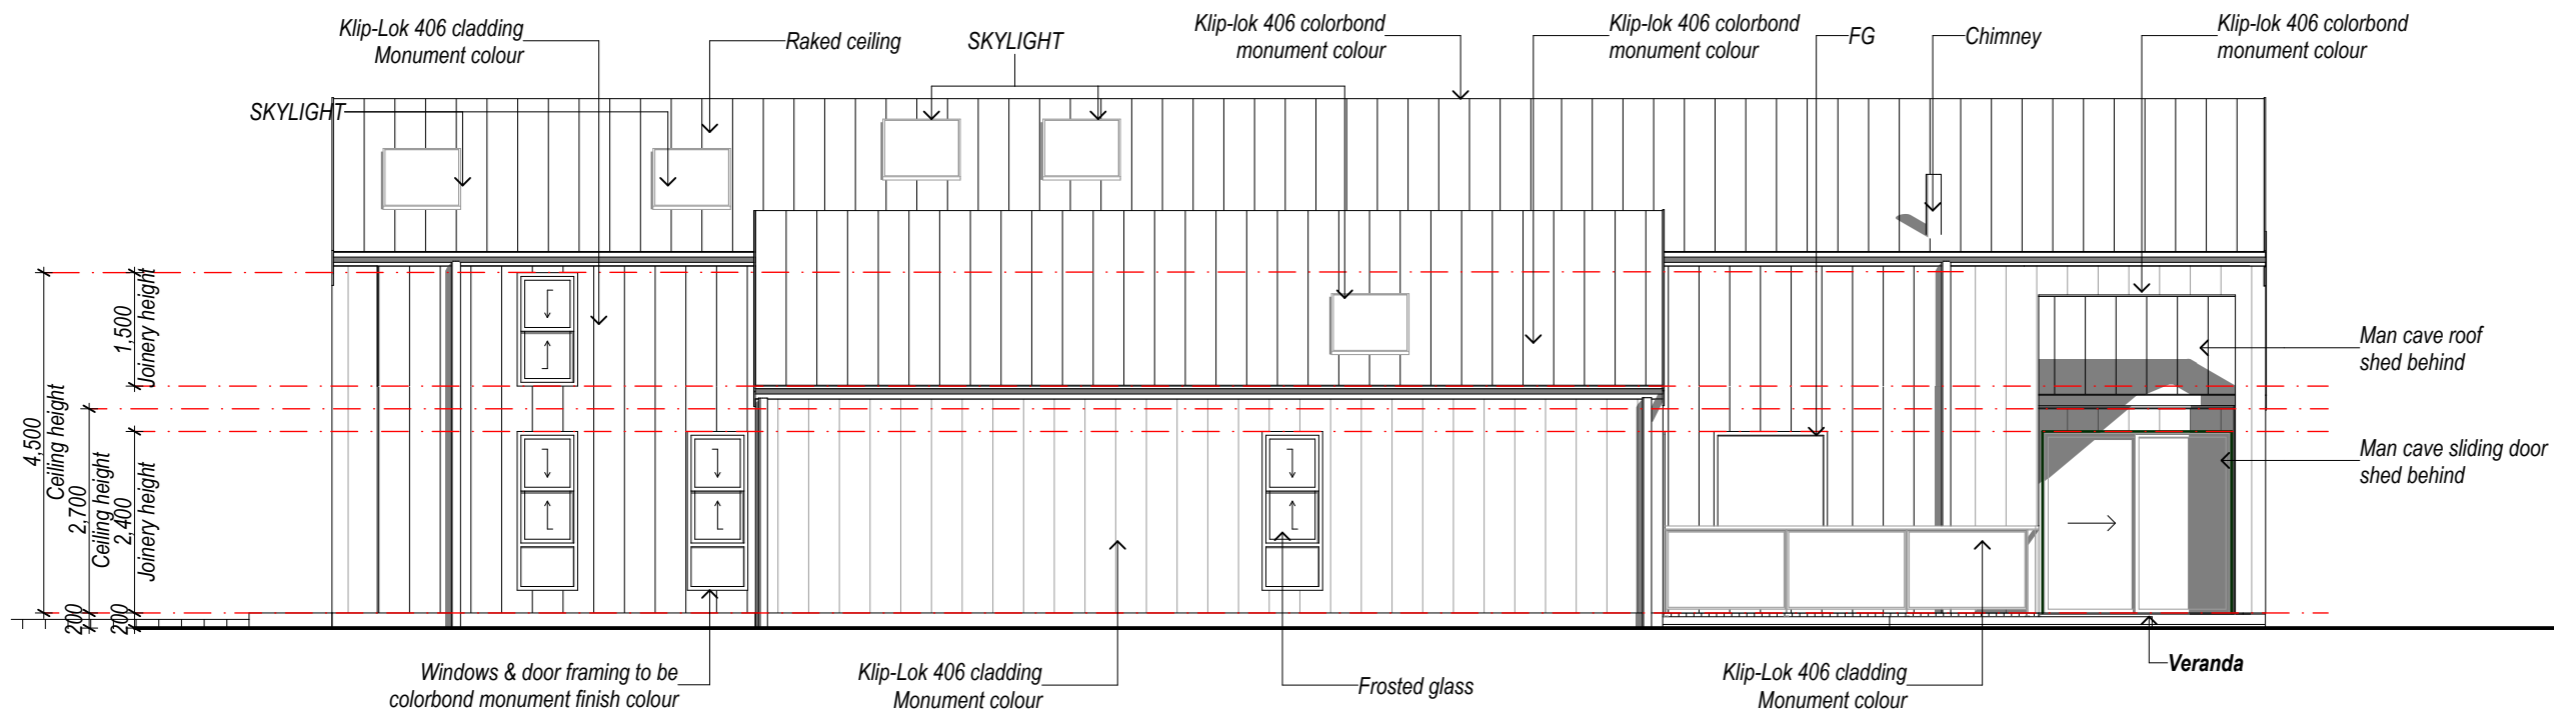

NORTHERN ELEVATION

PRELIMINARY DRAWINGS ONLY
NOT FOR CONSTRUCTION OR COUNCIL SUBMISSION



PRELIMINARY DRAWINGS ONLY
NOT FOR CONSTRUCTION OR COUNCIL SUBMISSION