

Name: Kade Brandis

Phone: 0439 201 839


Email: kade.brandis@gmail.com

Job Address: Lot 114 Wilson St, Wyalkatchem


Walls and Roof: Colorbond Shale Grey


All Trim, Flashing, Frames ETC: Colorbond Basalt

Sheet Style: Monoclad/Trimdeck profile

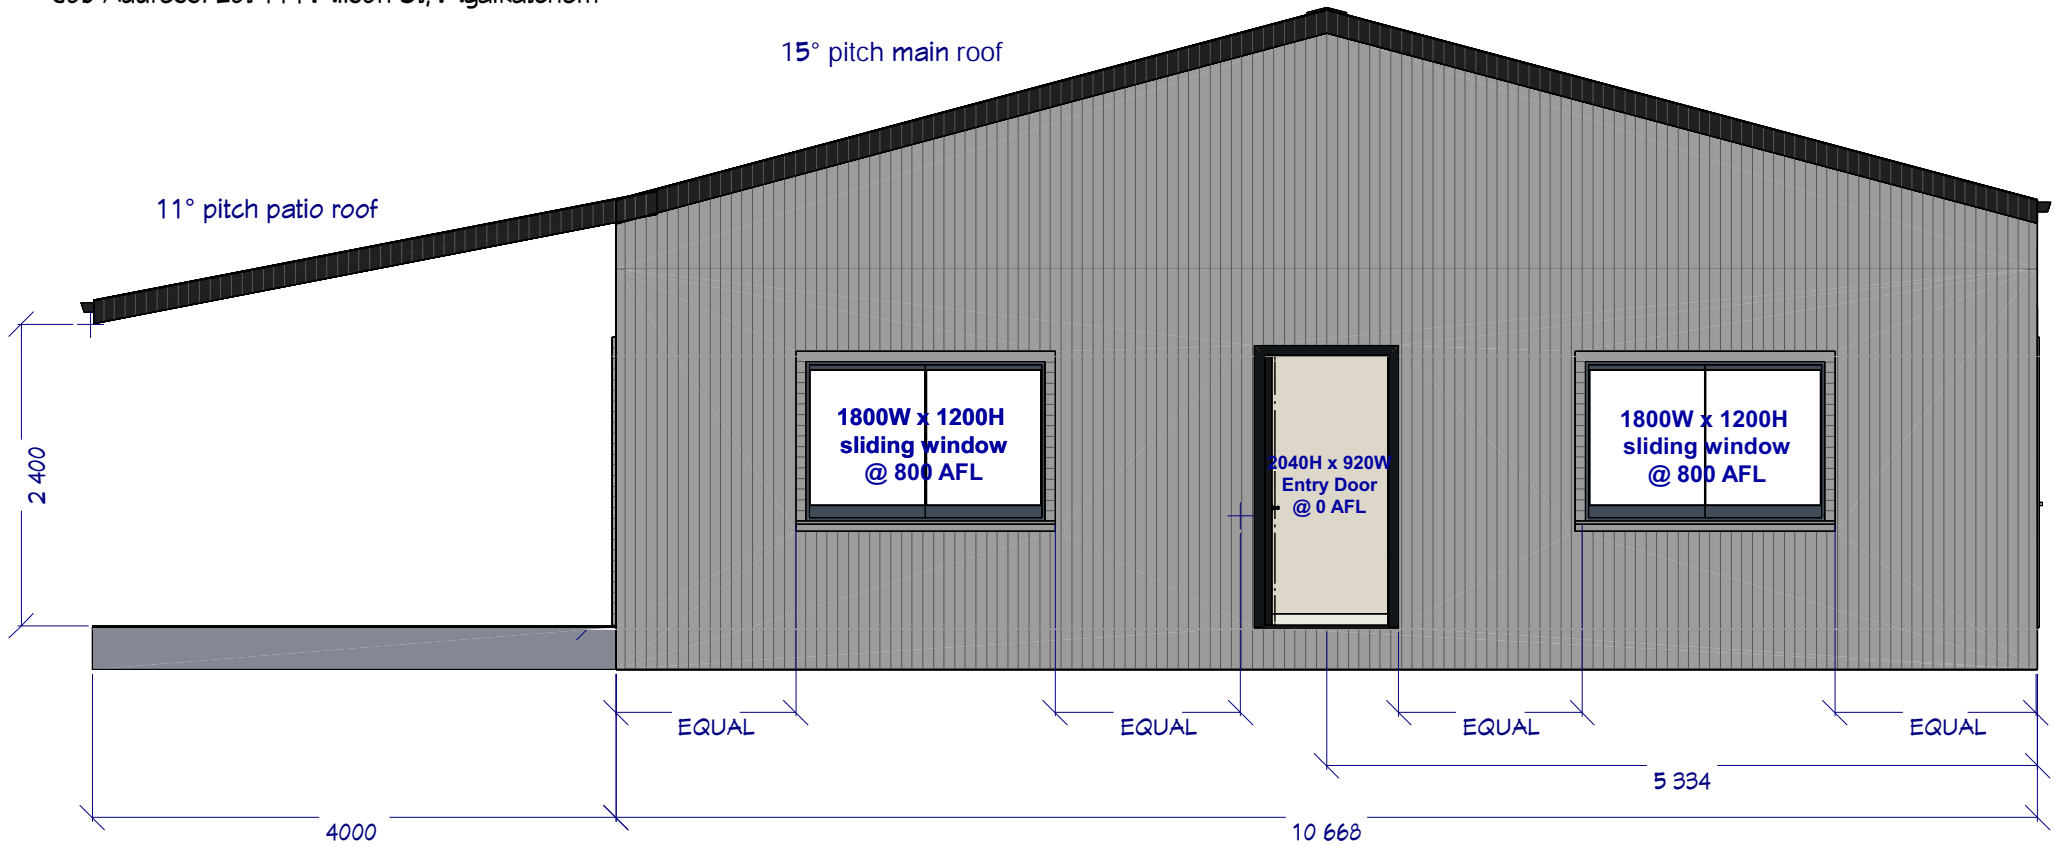



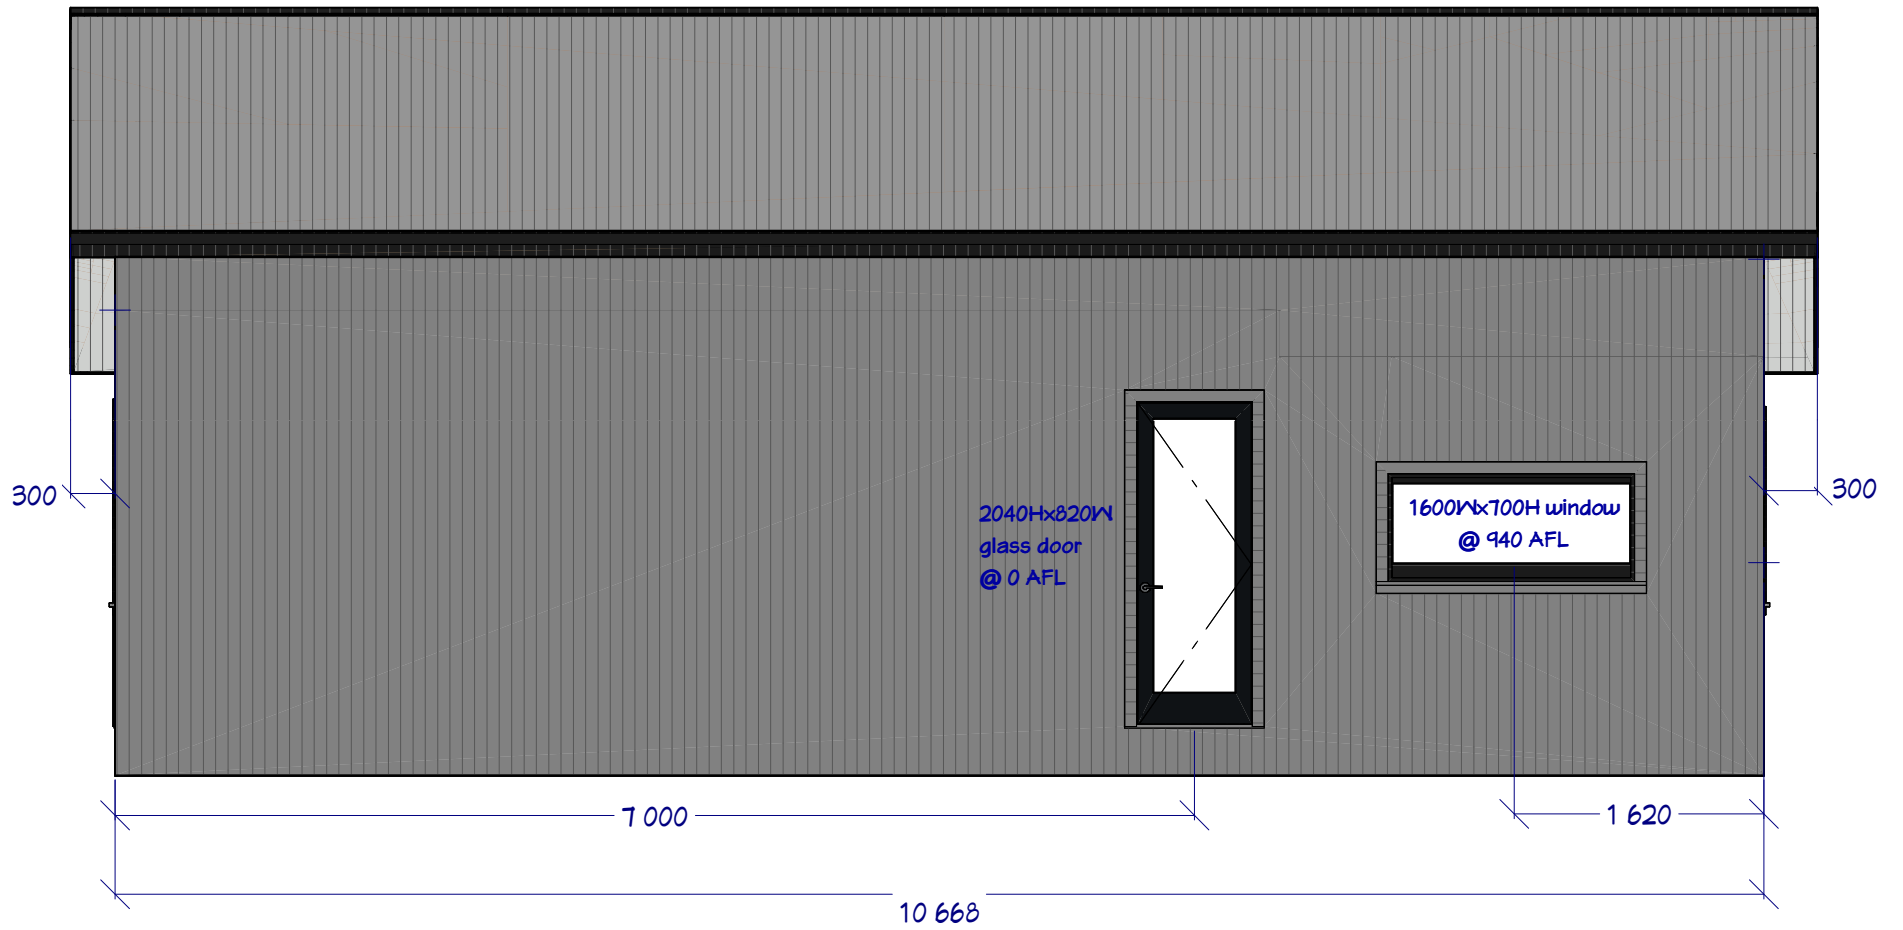

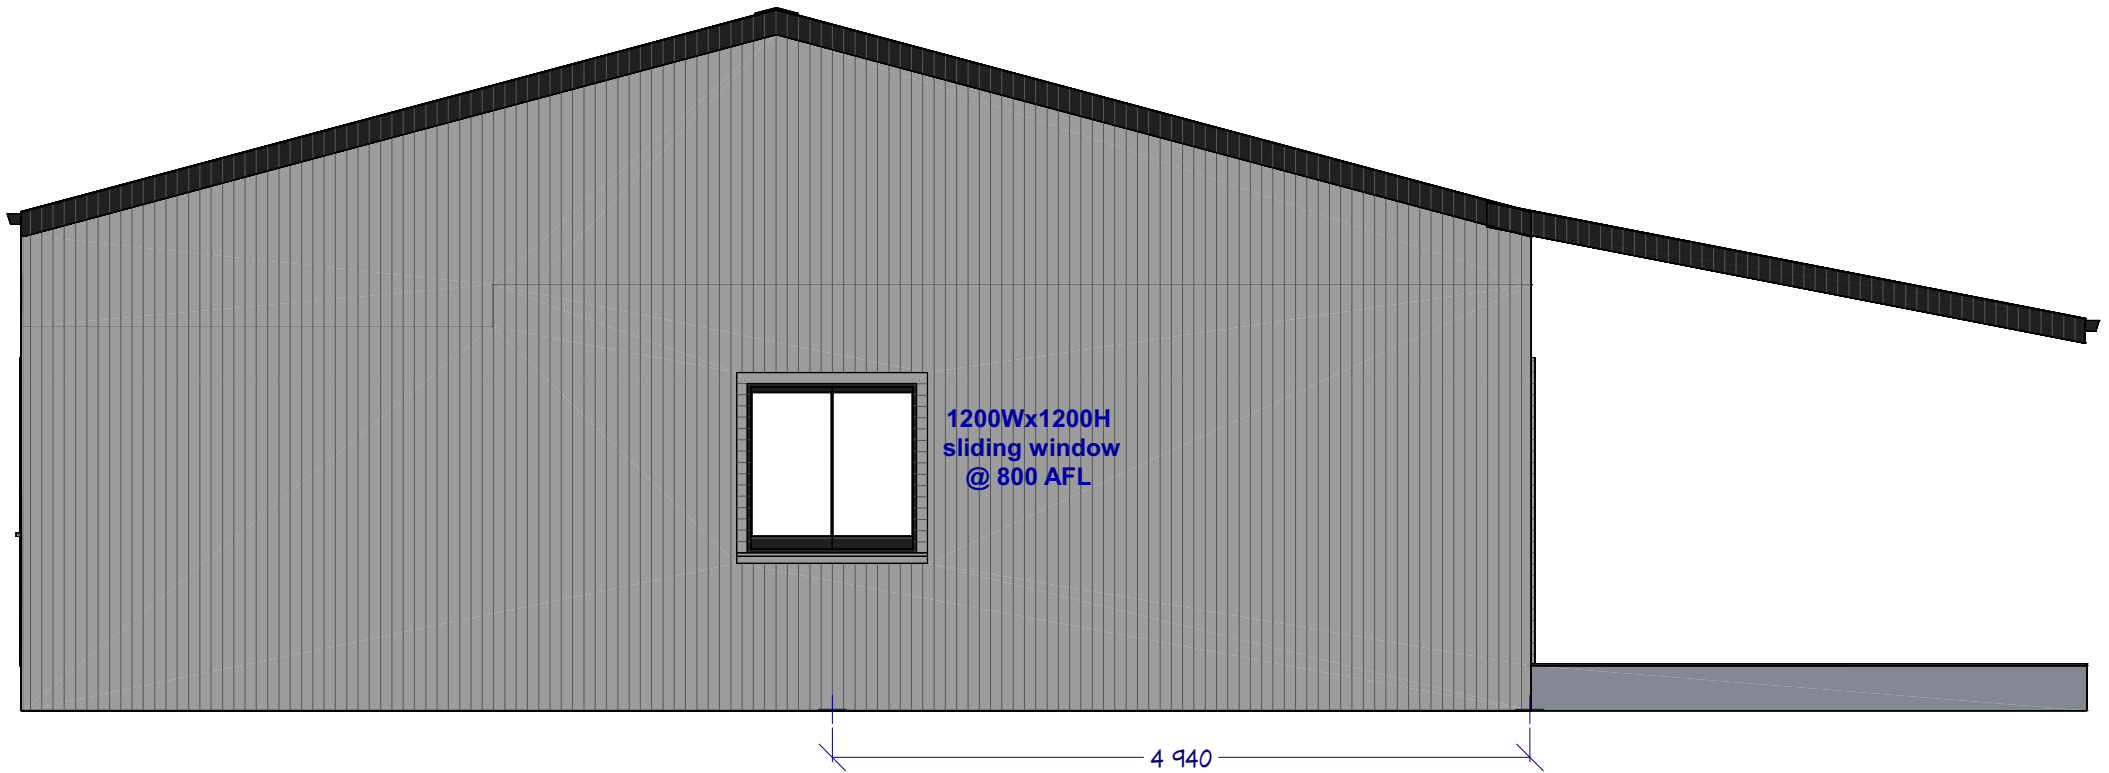

1200Wx1200H  
sliding window  
@ 800 AFL

4 940

